

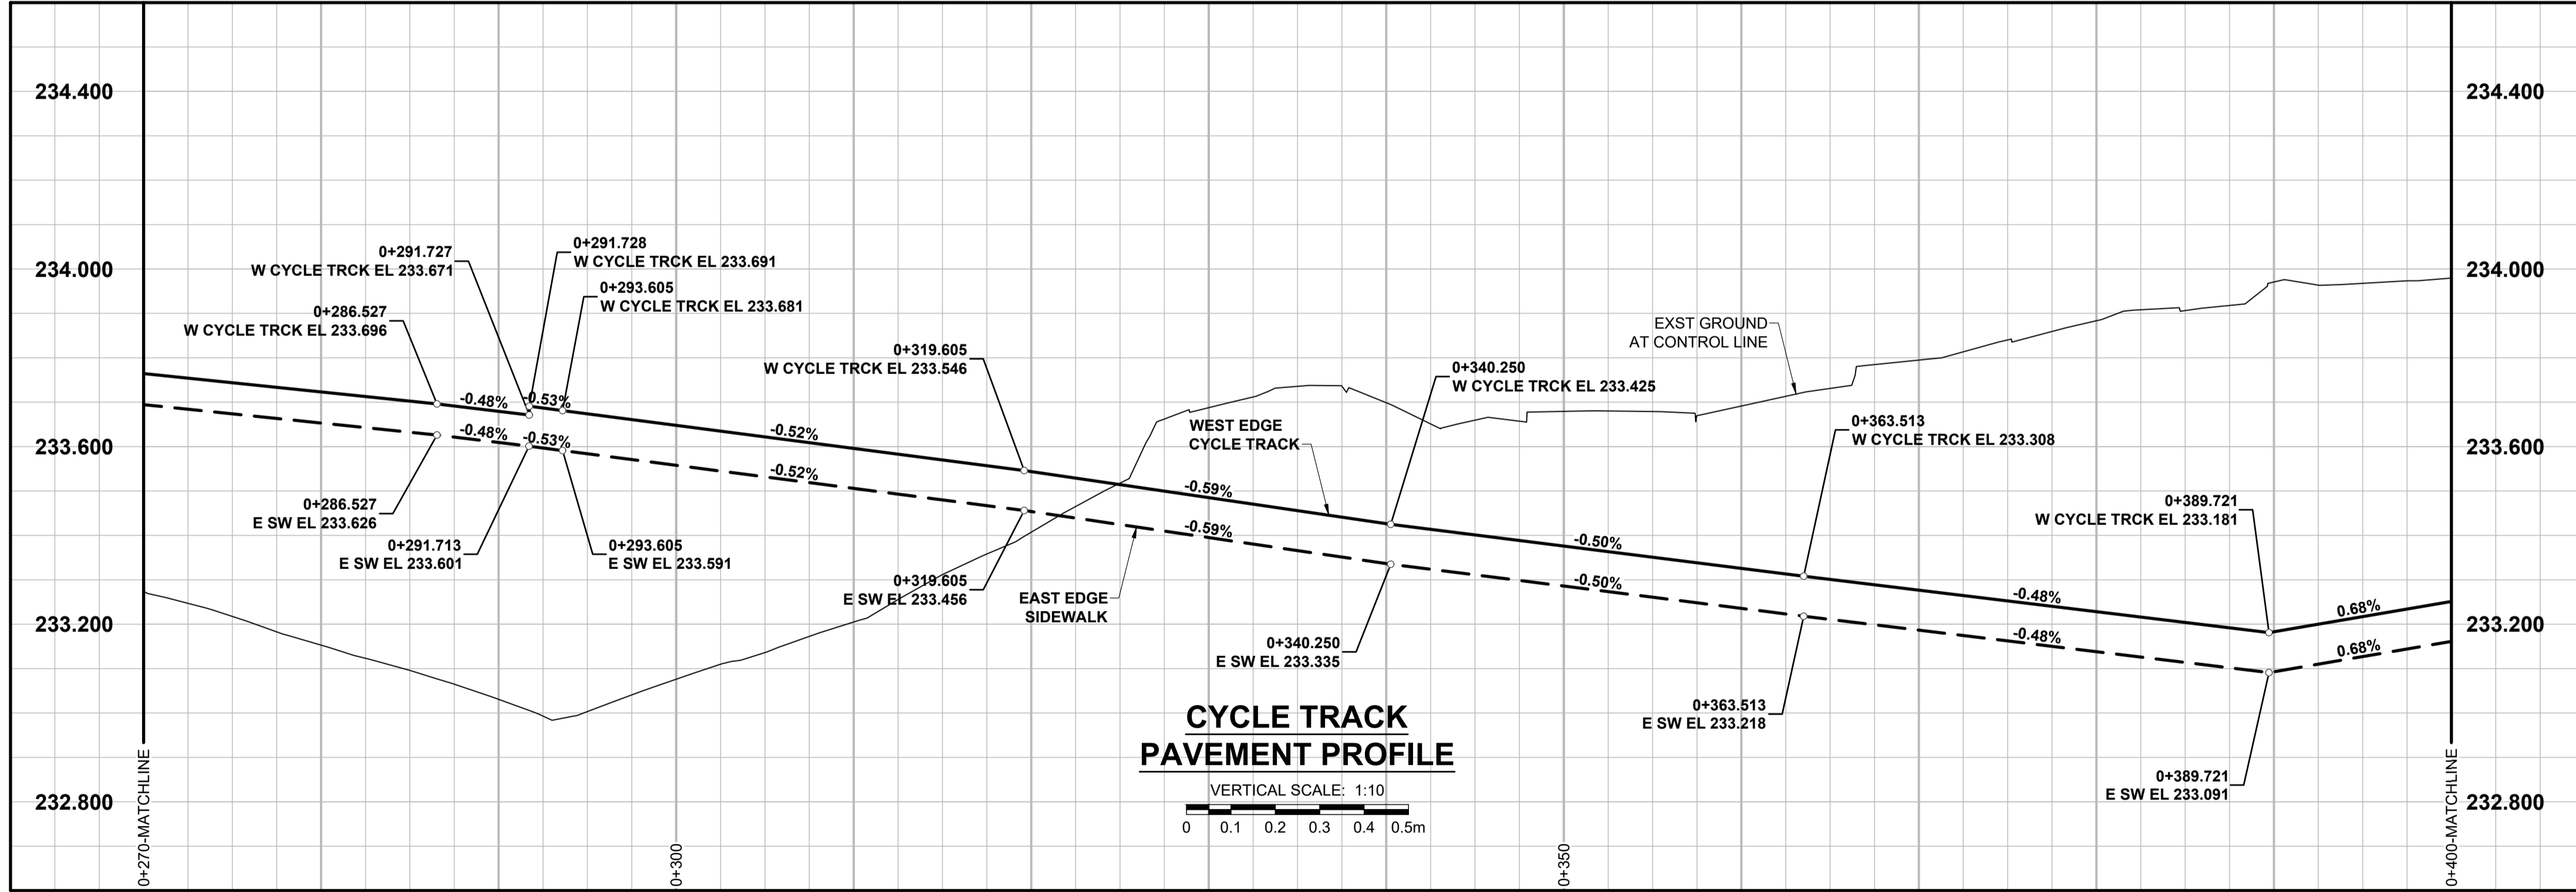


CYCLE TRACK PAVEMENT PROFILE

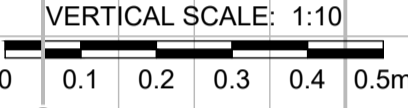

CYCLE TRACK PAVEMENT PROFILE

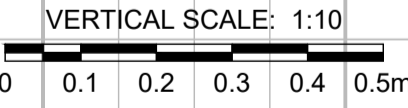

- REFERENCE LEGEND**
 -SEE SHEETS 7, 8 & 9 FOR PAVING
 -SEE SHEETS 22, 23 & 24 FOR GRADING
 -SEE SHEETS 37, 38 & 39 FOR PAV'T PROFILES
 -SEE SHEETS 69, 70 & 71 FOR LANDSCAPING

METRIC
 WHOLE NUMBERS INDICATE MILLIMETRES
 DECIMALIZED NUMBERS INDICATE METRES

EXISTING	LEGEND - PLAN	NEW	EXISTING	LEGEND - PLAN	NEW	EXISTING	LEGEND - PLAN	NEW
	GAS		MANHOLE		CONCRETE PAVEMENT		LOCATION APPROVED	
	MTS / PEDESTAL		CATCH BASIN / CATCH PIT		CONC SIDEWALK / MEDIAN		UNDERGROUND STRUCTURES	
	HYDRO / CABINET		CURB INLET WITH BOX		ASPHALT PAVEMENT		DATE	
	CATV / FIBRE OPTIC		TREE		PAVING STONE		NOTE	
	TRAFFIC SIGNALS / PIT		TEST HOLE		GRAVEL		LOCATION APPROVED	
	LAND DRAINAGE SEWER		PROPERTY LINE		RAMP CURB		NOTE	
	SANITARY/COMBINED SEWER		SURVEY BAR		PLANING / REMOVAL		NOTE	
	CB LEAD / SSP / DCP		FENCE					
	WATER MAIN		BOC / EDGE OF PAVEMENT					
	SUBDRAIN		ELEVATION					
	DITCH		TRAFFIC SIGN					

LOCATION APPROVED UNDERGROUND STRUCTURES
 SUPR. U/G STRUCTURES COMMITTEE
 DATE
NOTE:
 LOCATION OF UNDERGROUND STRUCTURES AS SHOWN ARE BASED ON THE BEST INFORMATION AVAILABLE BUT NO GUARANTEE IS GIVEN THAT ALL EXISTING UTILITIES ARE SHOWN OR THAT THE GIVEN LOCATIONS ARE EXACT. CONFIRMATION OF EXISTENCE AND EXACT LOCATION OF ALL SERVICES MUST BE OBTAINED FROM THE INDIVIDUAL UTILITIES BEFORE PROCEEDING WITH CONSTRUCTION.

No.	REVISIONS	DATE	BY	DATE	BY
B	ISSUED FOR TENDER	18/09/04	RPB		
A	ISSUED FOR CLIENT REVIEW	18/06/27	RPB		

MORRISON HERSHFIELD

DESIGNED BY: WRJ	CHECKED BY: RPB
DRAWN BY: DID	APPROVED BY: BWB
RELEASED FOR CONSTRUCTION: N/A	

HOR SCALE: 1:250
 VERT SCALE: N/A
 DATE: 18/09/04

PROFESSIONAL'S SEAL
 PROVINCE OF MANITOBA
R.P. BRUCE
 REGISTERED PROFESSIONAL ENGINEER

THE CITY OF WINNIPEG PUBLIC WORKS DEPARTMENT ENGINEERING DIVISION

EMPRESS STREET PROJECT
 PAVEMENT RECONSTRUCTION
 PROFILES
 CYCLE TRACK
 PORTAGE AVENUE TO STA 0+400.000 TRACK

CITY DRAWING NUMBER: P-3494-54	SHEET: 54 OF 168
DRAWING NO. REV: 54 B	

CHARTERED PROFESSIONAL ENGINEER
 MORRISON HERSHFIELD
 No. 1736

BID OPPORTUNITY No. 602-2018