

SURVEY BAR

FENCE

BOC / EDGE OF PAVEMENT

ELEVATION

TRAFFIC SIGN

LEGEND - PLAN

(<u>33.333</u>)

NEW

EXISTING

+

_____X_____

_ __ -

33.000

-0--

EXISTING

_ _ _ _ _ _

←

NEW

_____ · ____

_ _ _ _ _ _

 \sim

EXISTING

SANITARY/COMBINED SEWER

CB LEAD / SSP / DCP

WATER MAIN

SUBDRAIN

DITCH


LEGEND - PLAN

LEGEND - PLAN

PLANING / REMOVAL


PLANT SCHEDULE	
----------------	--

		T			1. ALL CONSTRUCTION MATERIALS AND METHODS TO BE IN ACCORDANCE				
QTY.		BOTANICAL NAME	SIZE AND REMARKS (shown are minimum specifications)	SPACING	WITH "THE CITY OF WINNIPEG, STANDARD CONSTRUCTION SPECIFICATIO				
~ <u> </u>	JOUS TREES	Acor possendo /Doroni			AND STANDARD DETAILS" (LATEST REVISION). 2. FINAL LOCATION OF REST STOPS TO BE CONFIRMED ON SITE PRIOR TO				
·) ²⁶	BARON MANITOBA MAPLE	Acer negundo 'Baron'	60mm Caliper, 3.5 - 4.0m ht., 11 Major Branches in Well Formed Head 2.0m Above Grade. Straight Trunk. Wire Basket Machine Dug. Root Flare to be Visible.	AS SHOWN	CONSTRUCTION. 3. CONTRACTOR TO STAKE PROPOSED TREE LOCATION ON SITE, LAYOUT 1				
19	DELTA HACKBERRY	Celtis occidentalis 'Delta'	50mm Caliper, 3.5 - 4.0m ht., 10 Major Branches in Well Formed Head 1.75m Above Grade. Straight Trunk. Wire Basket Machine Dug. Root Flare to be Visible.	AS SHOWN	 BE APPROVED BY LANDSCAPE ARCHITECT PRIOR TO INSTALLATION. 4. CONTRACTOR TO CONFIRM THE LOCATION OF ALL UTILITIES/SERVICES IN THE FIELD PRIOR TO CONSTRUCTION. 				
•	COTTONWOOD (MALE)	Populus deltoides	50mm Caliper, 3.5 - 4.0m ht., 10 Major Branches in Well Formed Head 1.75m Above Grade. Straight Trunk. Wire Basket Machine Dug. Root Flare to be Visible.	AS SHOWN	 CONTRACTOR MUST FOLLOW THE REQUIREMENTS OF THE VARIOUS UTILITIES. 				
3 17	PEACHLEAF WILLOW	Salix amygdaloides	40-50mm Caliper, 3.0 - 3.5m ht., 8 Major Branches in Well Formed Head 1.75m Above Grade. Straight Trunk. Wire Basket Machine Dug. Root Flare to be Visible.	AS SHOWN	6. ALSO REFER TO WRITTEN SPECIFICATION.				
	AMERICAN BASSWOOD	Tilia americana	60mm Caliper, 3.5 - 4.0m ht., 11 Major Branches in Well Formed Head 2.0m Above Grade. Straight Trunk. Wire Basket Machine Dug. Root Flare to be Visible.	AS SHOWN	TREE PLANTING NOTES 7. PIT TO BE DUG WITH BACK HOE NOT TREE SPADE.				
× 4	AMERICAN ELM	Ulmus americana	60mm Caliper, 3.5 - 4.0m ht., 11 Major Branches in Well Formed Head 2.0m Above Grade. Straight Trunk. Wire Basket Machine Dug. Root Flare to be Visible.	AS SHOWN	 CONTRACTOR TO ENSURE TREE SET PLUMB. SECURE 'T'-BARS TO TREE @ APPROX. 2/3 TOTAL TRUNK HEIGHT ABOVE FINISHED GRADE. CONTRACTOR TO ENSURE 'T'-BARS DO NOT PENETRA 				
	PRAIRIE EXPEDITION ELM	Ulmus americana 'Lewis and Clark'	60mm Caliper, 3.5 - 4.0m ht., 11 Major Branches in Well Formed Head 2.0m Above Grade. Straight Trunk. Wire Basket Machine Dug. Root Flare to be Visible.	AS SHOWN	ROOTBALL. 10. TREE SHALL BE PRUNED IMMEDIATELY AFTER PLANTING TO REMOVE DE				
• 13	DISCOVERY ELM	Ulmus davidiana japonica 'Discovery'	60mm Caliper, 3.5 - 4.0m ht., 11 Major Branches in Well Formed Head 2.0m Above Grade. Straight Trunk. Wire Basket Machine Dug. Root Flare to be Visible.	AS SHOWN	BROKEN, DISEASED, DYING OR RUBBING BRANCHES. CO-DOMINANT STE LESS THAN 100mm (4") DIA. AT THE FORKS SHALL BE PRUNED OFF AND O MAIN STEM SHOULD REMAIN. TREE TOPPING OR HEADING IS NOT				
23	TRIUMPH HYBRID ELM	Ulmus x 'Morton Glossy'	60mm Caliper, 3.5 - 4.0m ht., 11 Major Branches in Well Formed Head 2.0m Above Grade. Straight Trunk. Wire Basket Machine Dug. Root Flare to be Visible.	AS SHOWN	PERMITTED AT ANY TIME. 11. STAKES & TIES TO BE REMOVED BY CONTRACTOR AT END OF MAINTENA PERIOD AND UPON ACCEPTANCE BY L.A.				
900	WILLOW SANDBAR	Salix exigua	1500mm CUTTING	AS SHOWN	12. MULCH TO BE ENVIRO MULCH (NATURAL COLOUR). THE RECOMMENDED MULCH SHALL CONSIST OF CHIPS NOT LESS THAN 15mm NOT LARGER TH				
	JOUS SHRUB				75mm IN SIZE AND NOT MORE THAN 20mm THICK. 13. LANDSCAPE ARCHITECT TO INSPECT TREE INSTALLATIONS TO CONFIRM				
10	NANNYBERRY (SHRUB FORM)	Viburnum lentago	2 gal. container, 900mm Height, min. 9 basal stems. Well formed, dense, bushy plants	AS SHOWN	PROPER DEPTH OF PLANTING. 14. ARBORTIE [®] by Deep Root Canada Corp.				
10	RED OSIER DOGWOOD) Cornus stolonifera / sericea	2 gal. container, 900mm Height, min. 9 basal stems. Well formed, dense, bushy plants	AS SHOWN	Suite 341 – 550 West Broadway, Vancouver, BC V5Z 0E9 Tel: 604 687 0899, Toll Free: 800 561 3883 Fax: 604 684 6744				
10	FALSE INDIGO	Amorpha fruticosa	2 gal. container, 450mm Height, min. 5 basal stems. Well formed, dense, bushy plants	AS SHOWN	Fax: 604 684 6744 Website: http://www.deeproot.com/products/arbortie/applications Email: mjames@deeproot.com 15. ALSO REFER TO CITY OF WINNIPEG TREE PLANTING AND MAINTENANCE				
				BENCH WITH AF	STOP BENCH TO BE CITY OF WINNIPEG TACHE COMPOSITE RMS AS PER SCD-121A, PRODUCT #52501085, BLACK POWDER F BURY FOR GRANULAR PAVING, SURFACE MOUNT FOR ING, INSTALLED AS PER MANUFACTURER'S SPEC.				
IST LOCATION \	N TWO SIDES AND ARBOR WITH PREVAILING WINDS)			BENCH WITH AF COATED DIREC CONCRETE PAV SLOPE IN SAME REST STOP PAV CRUSHED (RMS AS PER SCD-121A, PRODUCT #52501085, BLACK POWDER				
ST LOCATION N		VEEPING TILE MATERIAL		BENCH WITH AF COATED DIREC CONCRETE PAV SLOPE IN SAME REST STOP PAV CRUSHED (RMS AS PER SCD-121A, PRODUCT #52501085, BLACK POWDER T BURY FOR GRANULAR PAVING, SURFACE MOUNT FOR 'ING. INSTALLED AS PER MANUFACTURER'S SPEC. DIRECTION AS SIDEWALK / PATHWAY 'ING MATERIAL VARIES, REFER TO LANDSCAPE PLANS. GRANULAR PAVING - AS PER SCD-645 AND CW 3110.				
ST LOCATION N E GUARD: 100m ED AND WRAPP E TO BE SET PLI E SHOULD PAS E IS SLIGHTLY FROM TOP OF SOIL	WITH PREVAILING WINDS) nm DIA. x 600mm LENGTH V PED AROUND BASE OF TRE	WEEPING TILE MATERIAL EE PIT AND RAISED SO THAT & BASE. ENSURE ROOT SOIL. REMOVE EXCESS E TOP OF THE ROOT BALL	ENSURE SMOOTH TRANSITION TO	BENCH WITH AF COATED DIREC CONCRETE PAV SLOPE IN SAME REST STOP PAV CRUSHED C CONCRETE	RMS AS PER SCD-121A, PRODUCT #52501085, BLACK POWDER T BURY FOR GRANULAR PAVING, SURFACE MOUNT FOR 'ING. INSTALLED AS PER MANUFACTURER'S SPEC. DIRECTION AS SIDEWALK / PATHWAY 'ING MATERIAL VARIES, REFER TO LANDSCAPE PLANS. GRANULAR PAVING - AS PER SCD-645 AND CW 3110.				
IST LOCATION N E GUARD: 100m ED AND WRAPP TO BE SET PLI E SHOULD PAS E IS SLIGHTLY FROM TOP OF SOIL M DEPTH WOO CH MUST NOT B	WITH PREVAILING WINDS) nm DIA. x 600mm LENGTH V PED AROUND BASE OF TRE SS THROUGH TREE TRUNK ABOVE FINISH GRADE OF BALL. DO NOT COVER THE	WEEPING TILE MATERIAL EE PIT AND RAISED SO THAT & BASE. ENSURE ROOT SOIL. REMOVE EXCESS E TOP OF THE ROOT BALL ING: MIN. 1500mm DIA.	ENSURE SMOOTH TRANSITION TO SIDEWALK / PATHWAY	BENCH WITH AF COATED DIREC CONCRETE PAV SLOPE IN SAME REST STOP PAV CRUSHED C CONCRETE	MS AS PER SCD-121A, PRODUCT #52501085, BLACK POWDER T BURY FOR GRANULAR PAVING, SURFACE MOUNT FOR ING. INSTALLED AS PER MANUFACTURER'S SPEC. DIRECTION AS SIDEWALK / PATHWAY /ING MATERIAL VARIES, REFER TO LANDSCAPE PLANS. GRANULAR PAVING - AS PER SCD-645 AND CW 3110. PAVING - AS PER SD-228A AND TO MATCH CONCRETE SIDEWALK DETAILS SCALE: 1:50				
UST LOCATION N E GUARD: 100m ED AND WRAPP E TO BE SET PLI E SHOULD PAS E IS SLIGHTLY FROM TOP OF SOIL IM DEPTH WOO CH MUST NOT B PILE MULCH UF WIRE BASKET, I M TOP 1/3 OF RO EGRADABLE M/	WITH PREVAILING WINDS) nm DIA. x 600mm LENGTH V PED AROUND BASE OF TRE .UMB IN CENTRE OF TREE SS THROUGH TREE TRUNK ABOVE FINISH GRADE OF BALL. DO NOT COVER THE DD CHIP MULCH. MULCH RI BEND MULCH. MULCH RI BEND BACK TOP LOOPS A OOT BALL. REMOVE ALL F IATERIAL	WEEPING TILE MATERIAL EE PIT AND RAISED SO THAT & BASE. ENSURE ROOT SOIL. REMOVE EXCESS E TOP OF THE ROOT BALL ING: MIN. 1500mm DIA. (3") OF TREE TRUNK. DO	ENSURE SMOOTH TRANSITION TO SIDEWALK / PATHWAY	BENCH WITH AF COATED DIREC CONCRETE PAV SLOPE IN SAME REST STOP PAV CRUSHED C CONCRETE	MS AS PER SCD-121A, PRODUCT #52501085, BLACK POWDER T BURY FOR GRANULAR PAVING, SURFACE MOUNT FOR ING. INSTALLED AS PER MANUFACTURER'S SPEC. DIRECTION AS SIDEWALK / PATHWAY /ING MATERIAL VARIES, REFER TO LANDSCAPE PLANS. GRANULAR PAVING - AS PER SCD-645 AND CW 3110. PAVING - AS PER SD-228A AND TO MATCH CONCRETE SIDEWALK DETAILS SCALE: 1:50				
UST LOCATION N E GUARD: 100m ED AND WRAPP E TO BE SET PLU PE SHOULD PAS E IS SLIGHTLY FROM TOP OF SOIL M DEPTH WOO CH MUST NOT B PILE MULCH UF WIRE BASKET, I A TOP 1/3 OF RO EGRADABLE MA ND-TOPPED TOO M WIDE SHALL F BALL FOR 240	WITH PREVAILING WINDS) nm DIA. x 600mm LENGTH V PED AROUND BASE OF TRE .UMB IN CENTRE OF TREE SS THROUGH TREE TRUNK ABOVE FINISH GRADE OF BALL. DO NOT COVER THE DD CHIP MULCH. MULCH RI BE PLACED WITHIN 75mm (P AGAINST TRUNK BEND BACK TOP LOOPS A COOT BALL. REMOVE ALL F IATERIAL DPSOIL MIX BERM WATERIN . BE CENTERED ON THE DO 0°. BERM SHALL BEGIN AT	WEEPING TILE MATERIAL EE PIT AND RAISED SO THAT K BASE. ENSURE ROOT SOIL. REMOVE EXCESS E TOP OF THE ROOT BALL ING: MIN. 1500mm DIA. (3") OF TREE TRUNK. DO ND REMOVE BURLAP POTS, TWINE AND NON NG DISH 100mm HT. X OWNHILL SIDE OF THE ROOT BALL PERIPHERY	ensure smooth TRANSITION TO SIDEWALK / PATHWAY	BENCH WITH AF COATED DIREC CONCRETE PAV SLOPE IN SAME REST STOP PAV CRUSHED C CONCRETE	ANS AS PER SCD-121A, PRODUCT #52501085, BLACK POWDER T BURY FOR GRANULAR PAVING, SURFACE MOUNT FOR ING. INSTALLED AS PER MANUFACTURER'S SPEC. DIRECTION AS SIDEWALK / PATHWAY VING MATERIAL VARIES, REFER TO LANDSCAPE PLANS. SRANULAR PAVING - AS PER SCD-645 AND CW 3110. PAVING - AS PER SD-228A AND TO MATCH CONCRETE SIDEWALK DETAILS SCALE: 1:50				
UST LOCATION N E GUARD: 100m ED AND WRAPP TO BE SET PLI E SHOULD PASE E IS SLIGHTLY FROM TOP OF SOIL M DEPTH WOO CH MUST NOT B PILE MULCH UF WIRE BASKET, I M TOP 1/3 OF RO EGRADABLE M/ ND-TOPPED TO M WIDE SHALL T BALL FOR 240 TING PIT OR PL SOIL MIX TO ME P SOIL AROUND OT OVER COMP (FILLED, POUR 1)	WITH PREVAILING WINDS) nm DIA. x 600mm LENGTH V PED AROUND BASE OF TRE .UMB IN CENTRE OF TREE SS THROUGH TREE TRUNK ABOVE FINISH GRADE OF BALL. DO NOT COVER THE DD CHIP MULCH. MULCH RI 3E PLACED WITHIN 75mm (P AGAINST TRUNK BEND BACK TOP LOOPS A COOT BALL. REMOVE ALL F IATERIAL DPSOIL MIX BERM WATERIN . BE CENTERED ON THE DO 0°. BERM SHALL BEGIN AT LANTING TRENCH AS PER ET SPECIFICATIONS. PRIO D THE ROOT BALL IN 150mr PACT. WHEN THE PLANTIN WATER AROUND THE ROO	WEEPING TILE MATERIAL EE PIT AND RAISED SO THAT (BASE. ENSURE ROOT SOIL. REMOVE EXCESS E TOP OF THE ROOT BALL ING: MIN. 1500mm DIA. (3") OF TREE TRUNK. DO ND REMOVE BURLAP POTS, TWINE AND NON NG DISH 100mm HT. X OWNHILL SIDE OF THE ROOT BALL PERIPHERY PLANS C/W TAMPED OR TO MULCHING, LIGHTLY m LIFTS TO BRACE TREE. NG TRENCH HAS BEEN	Image: Solution of the system of the syst	BENCH WITH AF COATED DIRECT CONCRETE PAV SLOPE IN SAME REST STOP PAV CRUSHED O CONCRETE	ANS AS PER SCD-121A, PRODUCT #52501085, BLACK POWDER T BURY FOR GRANULAR PAVING, SURFACE MOUNT FOR ING. INSTALLED AS PER MANUFACTURER'S SPEC. DIRECTION AS SIDEWALK / PATHWAY VING MATERIAL VARIES, REFER TO LANDSCAPE PLANS. SRANULAR PAVING - AS PER SCD-645 AND CW 3110. PAVING - AS PER SD-228A AND TO MATCH CONCRETE SIDEWALK DETAILS SCALE: 1:50				
ST LOCATION N E GUARD: 100m ED AND WRAPP TO BE SET PLU E SHOULD PASE SHOULD PASE SOIL TO DEPTH WOO CH MUST NOT B PILE MULCH UF WIRE BASKET, I M TOP 1/3 OF RO EGRADABLE M/ ND-TOPPED TOI m WIDE SHALL T BALL FOR 240 TING PIT OR PL SOIL MIX TO ME SOIL AROUND OT OVER COMF (FILLED, POUR ADD 225mm (9")	WITH PREVAILING WINDS) nm DIA. x 600mm LENGTH V PED AROUND BASE OF TRE .UMB IN CENTRE OF TREE SS THROUGH TREE TRUNK ABOVE FINISH GRADE OF BALL. DO NOT COVER THE DD CHIP MULCH. MULCH RI BE PLACED WITHIN 75mm (P AGAINST TRUNK BEND BACK TOP LOOPS A COOT BALL. REMOVE ALL F IATERIAL DPSOIL MIX BERM WATERIN . BE CENTERED ON THE DO 0°. BERM SHALL BEGIN AT LANTING TRENCH AS PER EET SPECIFICATIONS. PRIO D THE ROOT BALL IN 150mr PACT. WHEN THE PLANTIN WATER AROUND THE ROO DRE THAN 4H:1V) DIA. STRAW WATTLE, PLA DOWNHILL SIDE OF BERM	WEEPING TILE MATERIAL EE PIT AND RAISED SO THAT & BASE. ENSURE ROOT SOIL. REMOVE EXCESS E TOP OF THE ROOT BALL ING: MIN. 1500mm DIA. (3") OF TREE TRUNK. DO ND REMOVE BURLAP POTS, TWINE AND NON NG DISH 100mm HT. x OWNHILL SIDE OF THE ROOT BALL PERIPHERY PLANS C/W TAMPED OR TO MULCHING, LIGHTLY m LIFTS TO BRACE TREE. NG TRENCH HAS BEEN OT BALL TO SETTLE THE	Image: Second system Image: Second system Image: Second	BENCH WITH AF COATED DIREC CONCRETE PAV SLOPE IN SAME REST STOP PAV • CRUSHED O • CONCRETE	ANS AS PER SCD-121A, PRODUCT #52501085, BLACK POWDER T BURY FOR GRANULAR PAVING, SURFACE MOUNT FOR ING. INSTALLED AS PER MANUFACTURER'S SPEC. DIRECTION AS SIDEWALK / PATHWAY VING MATERIAL VARIES, REFER TO LANDSCAPE PLANS. SRANULAR PAVING - AS PER SCD-645 AND CW 3110. PAVING - AS PER SD-228A AND TO MATCH CONCRETE SIDEWALK DETAILS SCALE: 1:50				
ST LOCATION N E GUARD: 100m ED AND WRAPP TO BE SET PLU E SHOULD PAS E IS SLIGHTLY FROM TOP OF SOIL M DEPTH WOO CH MUST NOT B PILE MULCH UF WIRE BASKET, 1 M TOP 1/3 OF RO EGRADABLE M/ ND-TOPPED TOI M WIDE SHALL F BALL FOR 240 TING PIT OR PL SOIL AROUND OT OVER COMF (FILLED, POUR ON SLOPE MC ADD 225mm (9") CENTERED ON 1	WITH PREVAILING WINDS) nm DIA. x 600mm LENGTH V PED AROUND BASE OF TRE .UMB IN CENTRE OF TREE SS THROUGH TREE TRUNK ABOVE FINISH GRADE OF BALL. DO NOT COVER THE DD CHIP MULCH. MULCH RI BE PLACED WITHIN 75mm (P AGAINST TRUNK BEND BACK TOP LOOPS A COOT BALL. REMOVE ALL F ATERIAL DPSOIL MIX BERM WATERIN . BE CENTERED ON THE DO 0°. BERM SHALL BEGIN AT LANTING TRENCH AS PER ET SPECIFICATIONS. PRIO D THE ROOT BALL IN 150mr PACT. WHEN THE PLANTIN WATER AROUND THE ROO DRE THAN 4H:1V) DIA. STRAW WATTLE, PLA DOWNHILL SIDE OF BERM ACES	WEEPING TILE MATERIAL EE PIT AND RAISED SO THAT K BASE. ENSURE ROOT SOIL. REMOVE EXCESS E TOP OF THE ROOT BALL ING: MIN. 1500mm DIA. (3") OF TREE TRUNK. DO ND REMOVE BURLAP POTS, TWINE AND NON NG DISH 100mm HT. x OWNHILL SIDE OF THE ROOT BALL PERIPHERY PLANS C/W TAMPED OR TO MULCHING, LIGHTLY m LIFTS TO BRACE TREE. NG TRENCH HAS BEEN OT BALL TO SETTLE THE	AUCER SHAPED BASIN WITH 100mm WOOD CHIP MULCH SOD / SEED & TOPSOIL - REFER TO SPEC. CUT AND REMOVE TOP 1/3 OF BURLAP FROM BALL MIN. 400mm DEPTH SCARIFY PLANT PT: WIN. ZA Ø	BENCH WITH AF COATED DIREC CONCRETE PAV SLOPE IN SAME REST STOP PAV • CRUSHED O • CONCRETE	INS AS PER SCD-121A, PRODUCT #52501085, BLACK POWDER FBURY FOR GRANULAR PAVING, SURFACE MOUNT FOR ING. INSTALLED AS PER MANUFACTURER'S SPEC. DIRECTION AS SIDEWALK / PATHWAY ING MATERIAL VARIES, REFER TO LANDSCAPE PLANS. SRANULAR PAVING - AS PER SCD-645 AND CW 3110. PAVING - AS PER SD-228A AND TO MATCH CONCRETE SIDEWALK DETAILS SCALE: 1:50 0 0.5 1.0 2.0 3.0m				
ST LOCATION N E GUARD: 100m ED AND WRAPP TO BE SET PLU E SHOULD PAS E IS SLIGHTLY FROM TOP OF SOIL M DEPTH WOO CHILE MULCH UF WIRE BASKET, 1 M TOP 1/3 OF RC EGRADABLE M/ WIRE BASKET, 1 M TOP 1/3 OF RC EGRADABLE M/ WIRE BASKET, 1 M TOP 1/3 OF RC EGRADABLE M/ ND-TOPPED TOI m WIDE SHALL T BALL FOR 240 TING PIT OR PL SOIL AROUND OT OVER COMF (FILLED, POUR CON SLOPE MC ADD 225mm (9") CENTERED ON I STAKED IN 4 PLA	WITH PREVAILING WINDS) nm DIA. x 600mm LENGTH V PED AROUND BASE OF TRE .UMB IN CENTRE OF TREE SS THROUGH TREE TRUNK ABOVE FINISH GRADE OF BALL. DO NOT COVER THE DD CHIP MULCH. MULCH RI BE PLACED WITHIN 75mm (P AGAINST TRUNK BEND BACK TOP LOOPS A COOT BALL. REMOVE ALL F ATERIAL DPSOIL MIX BERM WATERIN . BE CENTERED ON THE DO 0°. BERM SHALL BEGIN AT LANTING TRENCH AS PER ET SPECIFICATIONS. PRIO D THE ROOT BALL IN 150mr PACT. WHEN THE PLANTIN WATER AROUND THE ROO DRE THAN 4H:1V) DIA. STRAW WATTLE, PLA DOWNHILL SIDE OF BERM ACES	WEEPING TILE MATERIAL EE PIT AND RAISED SO THAT K BASE. ENSURE ROOT SOIL. REMOVE EXCESS E TOP OF THE ROOT BALL ING: MIN. 1500mm DIA. (3") OF TREE TRUNK. DO ND REMOVE BURLAP POTS, TWINE AND NON NG DISH 100mm HT. x OWNHILL SIDE OF THE ROOT BALL PERIPHERY PLANS C/W TAMPED OR TO MULCHING, LIGHTLY m LIFTS TO BRACE TREE. NG TRENCH HAS BEEN OT BALL TO SETTLE THE	Image: Second system Image: Second system Image: Second	BENCH WITH AF COATED DIREC CONCRETE PAV SLOPE IN SAME REST STOP PAV • CRUSHED O • CONCRETE	MS AS PER SCD-121A, PRODUCT #52501085, BLACK POWDER FBURY FOR GRANULAR PAVING, SURFACE MOUNT FOR ING. INSTALLED AS PER MANUFACTURER'S SPEC. DIRECTION AS SIDEWALK / PATHWAY (ING MATERIAL VARIES, REFER TO LANDSCAPE PLANS. BRANULAR PAVING - AS PER SCD-645 AND CW 3110. PAVING - AS PER SD-228A AND TO MATCH CONCRETE SIDEWALK DETAILS SCALE: 1:50 0 0.5 1.0 2.0 3.0m				

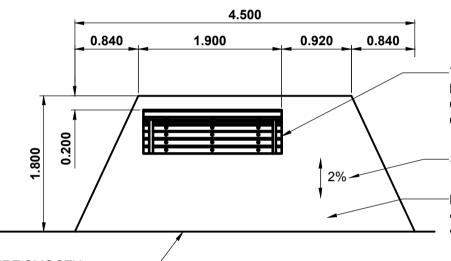



SAUCER SHAPED BASIN WITH 100mm WOOD CHIP MULCH	AN A
SOD / SEED & TOPSOIL REFER TO SPEC.	
CUT AND REMOVE TOP 1/3 OF BURLAP FROM BALL	
MIN. 400mm DEPTH TOPSOIL- MIX FIRMLY PACKED	
MIN. 150mm DEPTH	PLANT PIT: MIN. 2X Ø OF R
	(MIN. 500mm)

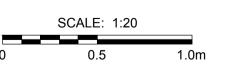



	LOCATION APPROVED	BM - ELEV -				SCATLIFF + MILLER + MURRAY				PROFESSIONAL'S SEAL
	SUPR. U/G STRUCTURES DATE					JUAI	ornaria al			
	COMMITTEE NOTE: LOCATION OF UNDERGROUND STRUCTURES					DESIGNED BY	CD	CHECKED BY	DM	CHERYL DIXON
	AS SHOWN ARE BASED ON THE BEST INFORMATION AVAILABLE BUT NO GUARANTEE IS GIVEN THAT ALL EXISTING					DRAWN BY	WF	APPROVED BY	СО	Pikoue adeost
	UTILITIES ARE SHOWN OR THAT THE GIVEN LOCATIONS ARE EXACT. CONFIRMATION OF					HOR SCALE	1:250	RELEASED FOR	CONSTRUCTION	
	EXISTENCE AND EXACT LOCATION OF ALL SERVICES MUST BE OBTAINED FROM THE INDIVIDUAL UTILITIES BEFORE PROCEEDING	B A	ISSUED FOR TENDER	18/09/04 18/06/27	CO CO	VERT SCALE	N/A		N/A	CONSULTANT FILE NAM
NEW	WITH CONSTRUCTION.	No.	REVISIONS	YY/MM/DD	BY	DATE	18/06/27	DATE		602-2018_Drawing_P-3494-84-

TYP. SHRUB AND WILLOW CUTTING PLANTING ON SLOPE

SCALE: 1:20

0

0.5

BID OPPORTUNITY No. 602-2018

1.0m

