


TYPICAL SECTION-MULTI-USE PATH
 SCALE: 1:100 H 5.0m
 SCALE 1:50 V 2.5m

- NOTES**
- ADJUST MH'S CB RIMS, WV'S AND HYD'S TO NEW GRADES.
 - CONTRACTOR TO REGRADE/RENEW EXST PRIVATE SIDEWALKS TO LIMITS AS SHOWN. SIDEWALKS TO BE RENEWED WITH CONCRETE UNLESS NOTED OTHERWISE.
 - CONTRACTOR TO TAKE PRECAUTIONARY STEPS AS OUTLINED IN THE SPECIFICATIONS TO PROTECT EXISTING TREES WITHIN THE LIMITS OF CONSTRUCTION FROM DAMAGE FROM CONSTRUCTION ACTIVITIES.
 - MODIFIED BARRIER CURB TO BE CONSTRUCTED AT ALL INTERSECTION RADI, BACK LANE RADI AND BULLNOSES.
 - CONTRACTOR TO CONFIRM THE LOCATION OF ALL UTILITIES/SERVICES IN THE FIELD PRIOR TO CONSTRUCTION.
 - ADD 200.000m TO ABBREVIATED ELEVATIONS TO OBTAIN GEODETIC ELEVATIONS.
 - CB SD-024 OFFSETS ARE DIMENSIONED TO BOC. CB SD-025 OFFSETS ARE DIMENSIONED O.C.
 - ALL DIMENSIONS TO BACK OF CURB AND THEORETICAL BACK OF CURB.

SECTION LEGEND

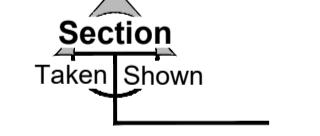

- REFERENCE LEGEND**
- SEE SHEET 24 FOR GRADING
 - SEE SHEET 39 FOR PROFILES
 - SEE SHEETS 54 & 55 FOR CYCLE TRACK PROFILES
 - SEE SHEET 60 FOR PATH PROFILES
 - SEE SHEET 71 FOR LANDSCAPING

METRIC
 WHOLE NUMBERS INDICATE METERS
 DECIMALIZED NUMBERS INDICATE METRES

EXISTING	LEGEND - PLAN	NEW	EXISTING	LEGEND - PLAN	NEW	EXISTING	LEGEND - PLAN	NEW
	GAS		MANHOLE		CONCRETE PAVEMENT		LOCATION APPROVED	
	MTS / PEDESTAL		CATCH BASIN / CATCH PIT		CONC SIDEWALK / MEDIAN		UNDERGROUND STRUCTURES	
	HYDRO / CABINET		CURB INLET WITH BOX		ASPHALT PAVEMENT		SUPR. U/G STRUCTURES	
	CATV / FIBRE OPTIC		TREE		PAVING STONE		DATE	
	TRAFFIC SIGNALS / PIT		TEST HOLE		GRAVEL		NOTE:	
	LAND DRAINAGE SEWER		PROPERTY LINE		RAMP CURB		LOCATION OF UNDERGROUND STRUCTURES	
	SANITARY/COMBINED SEWER		SURVEY BAR		PLANING / REMOVAL		INFORMATION AVAILABLE BUT NO	
	CB LEAD / SSP / DCP		FENCE				GUARANTEE IS GIVEN THAT ALL EXISTING	
	WATER MAIN		BOC / EDGE OF PAVEMENT				UTILITIES ARE SHOWN OR THAT THE GIVEN	
	SUBDRAIN		ELEVATION				EXISTENCE AND EXACT LOCATION OF ALL	
	DITCH		TRAFFIC SIGN				INDIVIDUAL UTILITIES BEFORE PROCEEDING	
	DITCH		TRAFFIC SIGN				WITH CONSTRUCTION.	

No.	REVISIONS	DATE	BY
B	ISSUED FOR TENDER	18/09/04	RPB
A	ISSUED FOR CLIENT REVIEW	18/06/27	RPB

PROFESSIONAL'S SEAL
 PROVINCE OF MANITOBA
 REGISTERED PROFESSIONAL ENGINEER
R.P. BRUCE
 CONSULTANT FILE NAME
 W160034-9-Empress-Recon-PA-9.dwg

THE CITY OF WINNIPEG
 PUBLIC WORKS DEPARTMENT
 ENGINEERING DIVISION

EMPIRE STREET PROJECT
 PAVEMENT RECONSTRUCTION
 PAVING
 EMPRESS STREET EAST
 STA 0+330.000 EG TO STA 0+460.000 EG

CITY DRAWING NUMBER
 P-3494-9
 SHEET 9 OF 168
 DRAWING No. REV
 9 B

BID OPPORTUNITY No. 602-2018



DESIGNED BY	WRJ	CHECKED BY	RPB
DRAWN BY	DID	APPROVED BY	BWB
RELEASED FOR CONSTRUCTION			
DATE	18/09/04	DATE	