



- NOTES:**
1. RENEW RISERS OF THE EXISTING COMBINED SEWER MANHOLE IN THE OPEN EXCAVATION IF SHAFT LOCATION ENCLOSES ON TO THE CS.
 2. MIN 1.0 CLEARANCE TO BE MAINTAINED BETWEEN SHAFT SHORING AND 150# MAIN GAS LINE.
 3. PROVIDE TWO WAY TRAFFIC ACCESS TO WILTON BAY. CONTRACTOR TO RELOCATE LIGHT STANDARD, TRAFFIC SIGN AND INSTALL TEMPORARY ASPHALT PAVEMENT AS REQUIRED TO MAINTAIN TRAFFIC. UPON CONSTRUCTION COMPLETION RESTORE THE AREA TO A CONDITION EQUAL TO ORIGINAL CONDITION OR BETTER.
 4. CONTRACTOR TO COORDINATE WITH CONTRACT ADMINISTRATOR AND THE CITY TO ARRANGE FOR HECTOR BAY TO TEMPORARILY BE MODIFIED TO A TWO-WAY STREET.

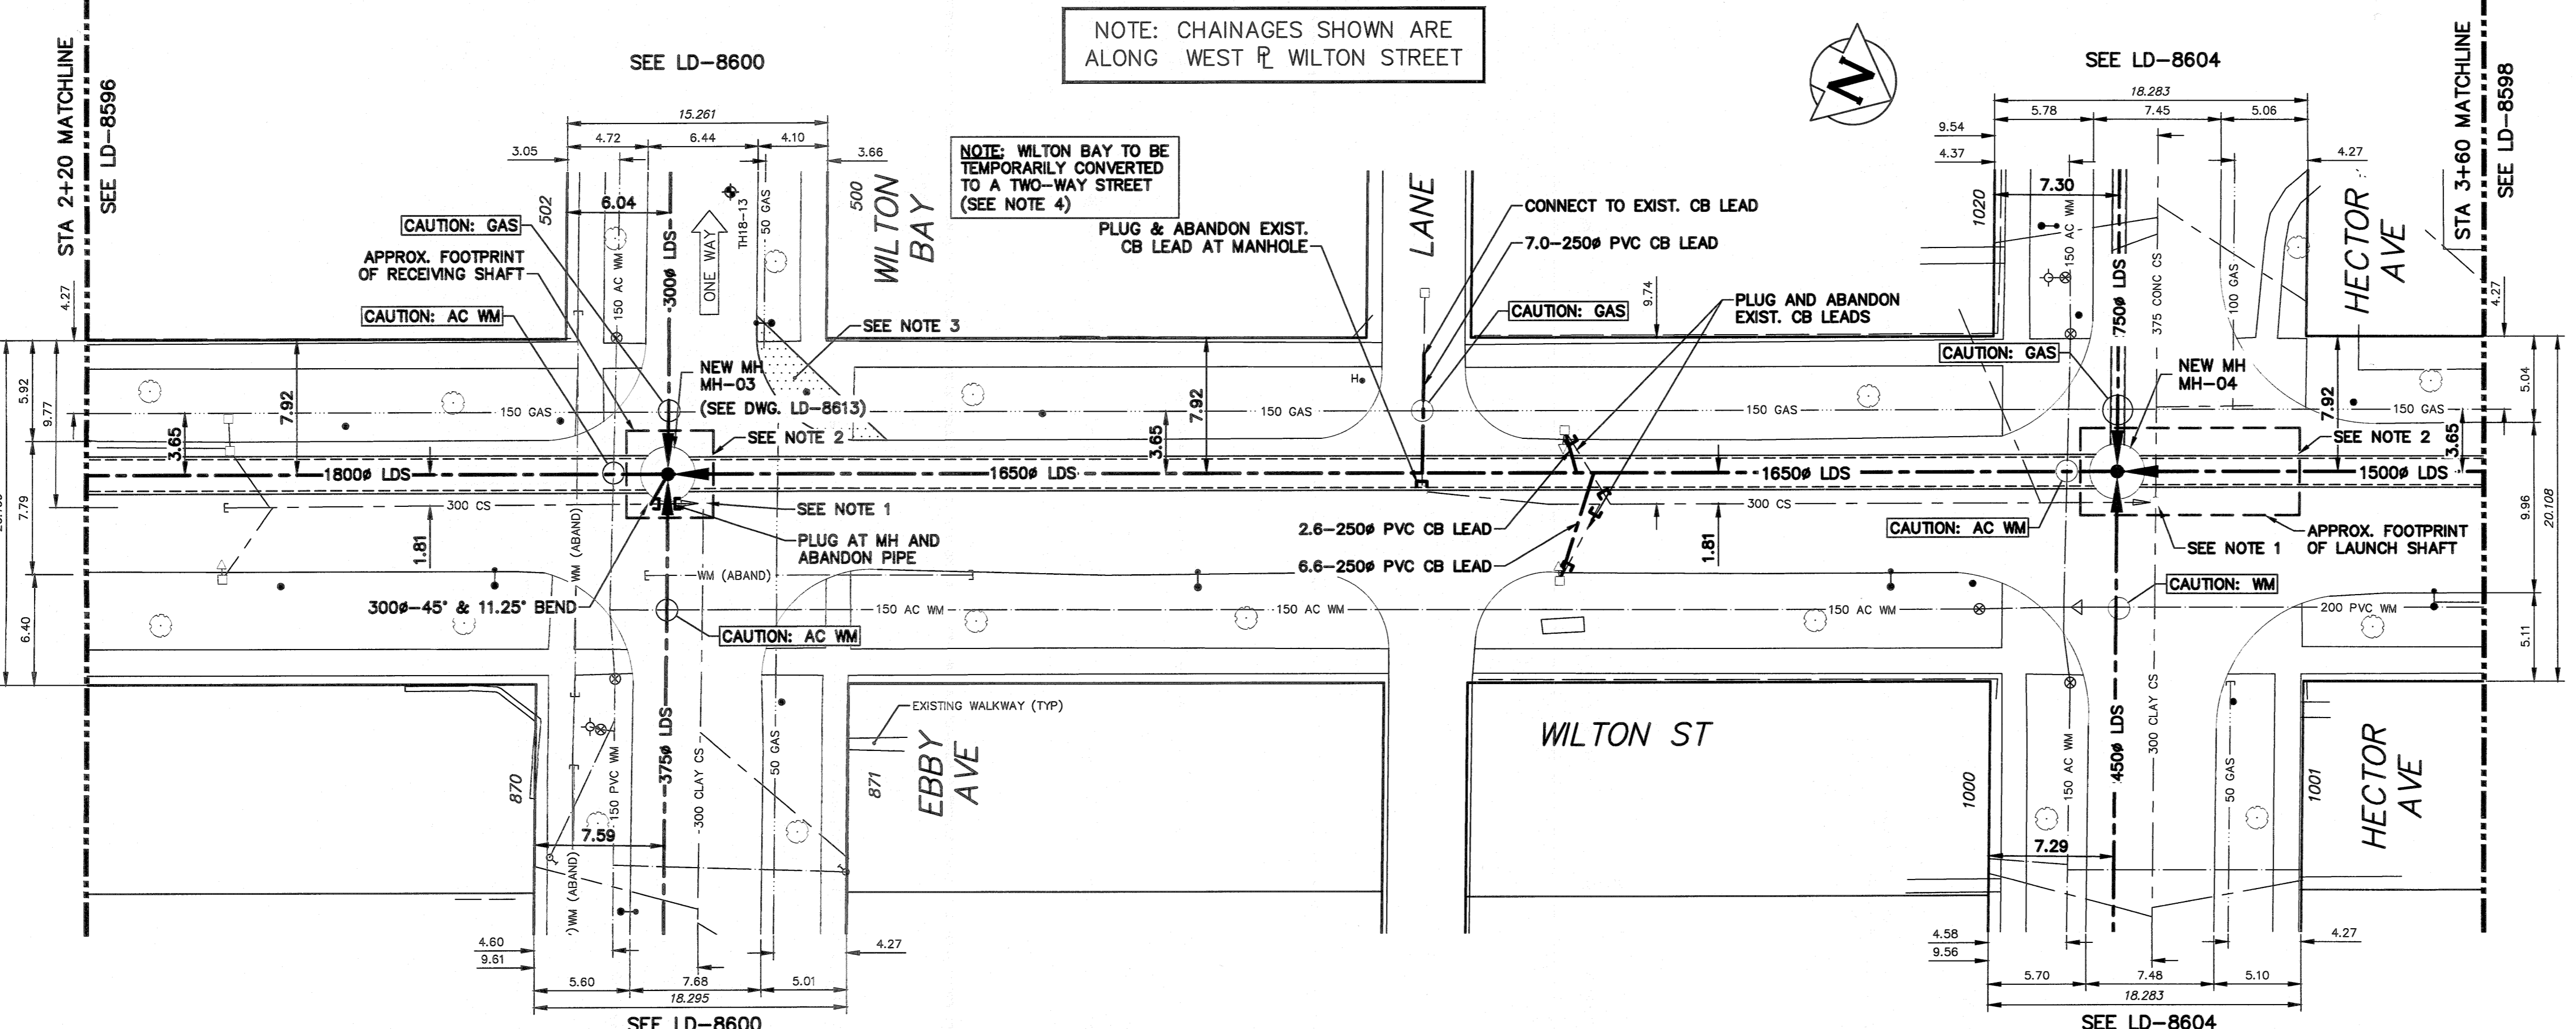

NOTE: CHAINAGES SHOWN ARE ALONG WEST R WILTON STREET

NOTE: WILTON BAY TO BE TEMPORARILY CONVERTED TO A TWO-WAY STREET (SEE NOTE 4)

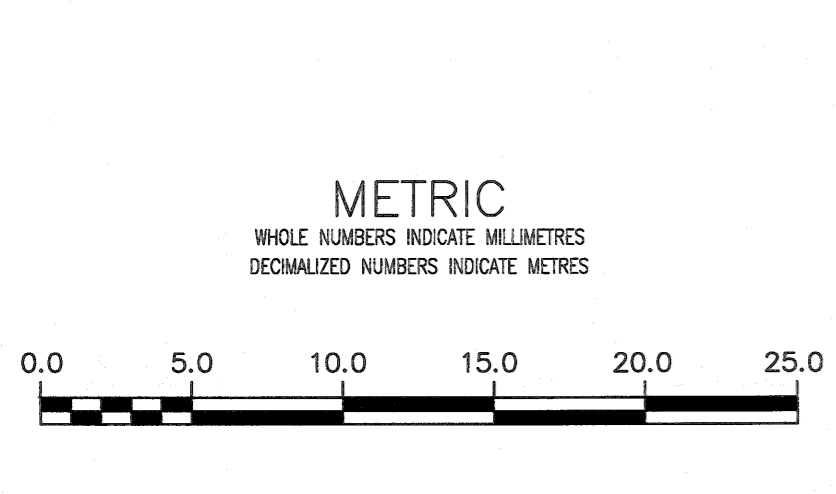

PROPERTY LIMITS DELINEATION
 DELINEATION OF PROPERTY LIMITS AS SHOWN ON THIS DWG DOES NOT REPRESENT A "LEGAL SURVEY". KGS GROUP MAKES NO REPRESENTATION OR WARRANTY AS TO THE ACCURACY OF PROPERTY LIMITS DELINEATED ON THIS DWG, NOR ON THE DIMENSIONAL ACCURACY OF DWG FEATURES RELATIVE TO THOSE PROPERTY LIMITS.

WARNING
 IF POWER EQUIPMENT OR EXPLOSIVES ARE TO BE USED FOR EXCAVATION ON THIS PROJECT THE CONTRACTOR MUST:
 1) NOTIFY THE GAS COMPANY OF THE PROPOSED LOCATION OF EXCAVATION.
 2) TAKE PRECAUTION TO AVOID DAMAGE TO GAS COMPANY INSTALLATIONS.
 SEE PROVINCIAL REGULATION 21072 FOR DETAILS

LOCATION APPROVED UNDERGROUND STRUCTURES
 SUPV. U/G STRUCTURES COMMITTEE DATE _____
 NOTE:
 LOCATION OF UNDERGROUND STRUCTURES AS SHOWN ARE BASED ON THE BEST INFORMATION AVAILABLE BUT NO GUARANTEE IS GIVEN THAT ALL EXISTING UTILITIES ARE SHOWN OR THAT THE GIVEN LOCATIONS ARE EXACT. CONFIRMATION OF EXISTENCE AND EXACT LOCATION OF ALL SERVICES MUST BE OBTAINED FROM THE INDIVIDUAL UTILITIES BEFORE PROCEEDING WITH CONSTRUCTION.

B.M. ELEV.	NO.	ISSUED FOR CONSTRUCTION	DATE	BY
	0	ISSUED FOR CONSTRUCTION	2018 08 17	[Signature]
		REVISIONS	DATE	BY

DESIGNED BY	MID	CHECKED BY	[Signature]
DRAWN BY	GEL	APPROVED BY	[Signature]
SCALE:	HORIZONTAL 1:250 VERTICAL 1:50	RELEASED FOR CONSTRUCTION	[Signature]
DATE	2018 08 17	DATE	08-17-18

ENGINEER'S SEAL

 CONSULTANT DRAWING NUMBER
 11-0107-18-C11_LD-8597

THE CITY OF WINNIPEG
 WATER AND WASTE DEPARTMENT
 ENGINEERING DIVISION

COCKBURN & CALROSSIE SEWER RELIEF WORKS

CONTRACT 11
WILTON STREET
 TAYLOR AVENUE TO GRANT AVENUE
 STA 2+20 TO STA 3+60

SHEET 4 OF 22
 CITY DRAWING NUMBER
 LD-8597

KGS GROUP
 ENGINEERS
 GEOSCIENTISTS
 MANITOBA
 Certificate of Authorization
 KGS Group
 No. 245