



- NOTES:**
1. INSTALL PLUG AS SHOWN. MH-07 WILL BE INSTALLED BY OTHERS IN THE FUTURE.
 2. RENEW RISERS OF THE EXISTING COMBINED SEWER MANHOLE IN THE OPEN EXCAVATION IF SHAFT LOCATION ENCROACHES ON TO THE CS.
 3. MIN 1.0 CLEARANCE TO BE MAINTAINED BETWEEN SHAFT SHORING AND 150# MAIN GAS LINE.

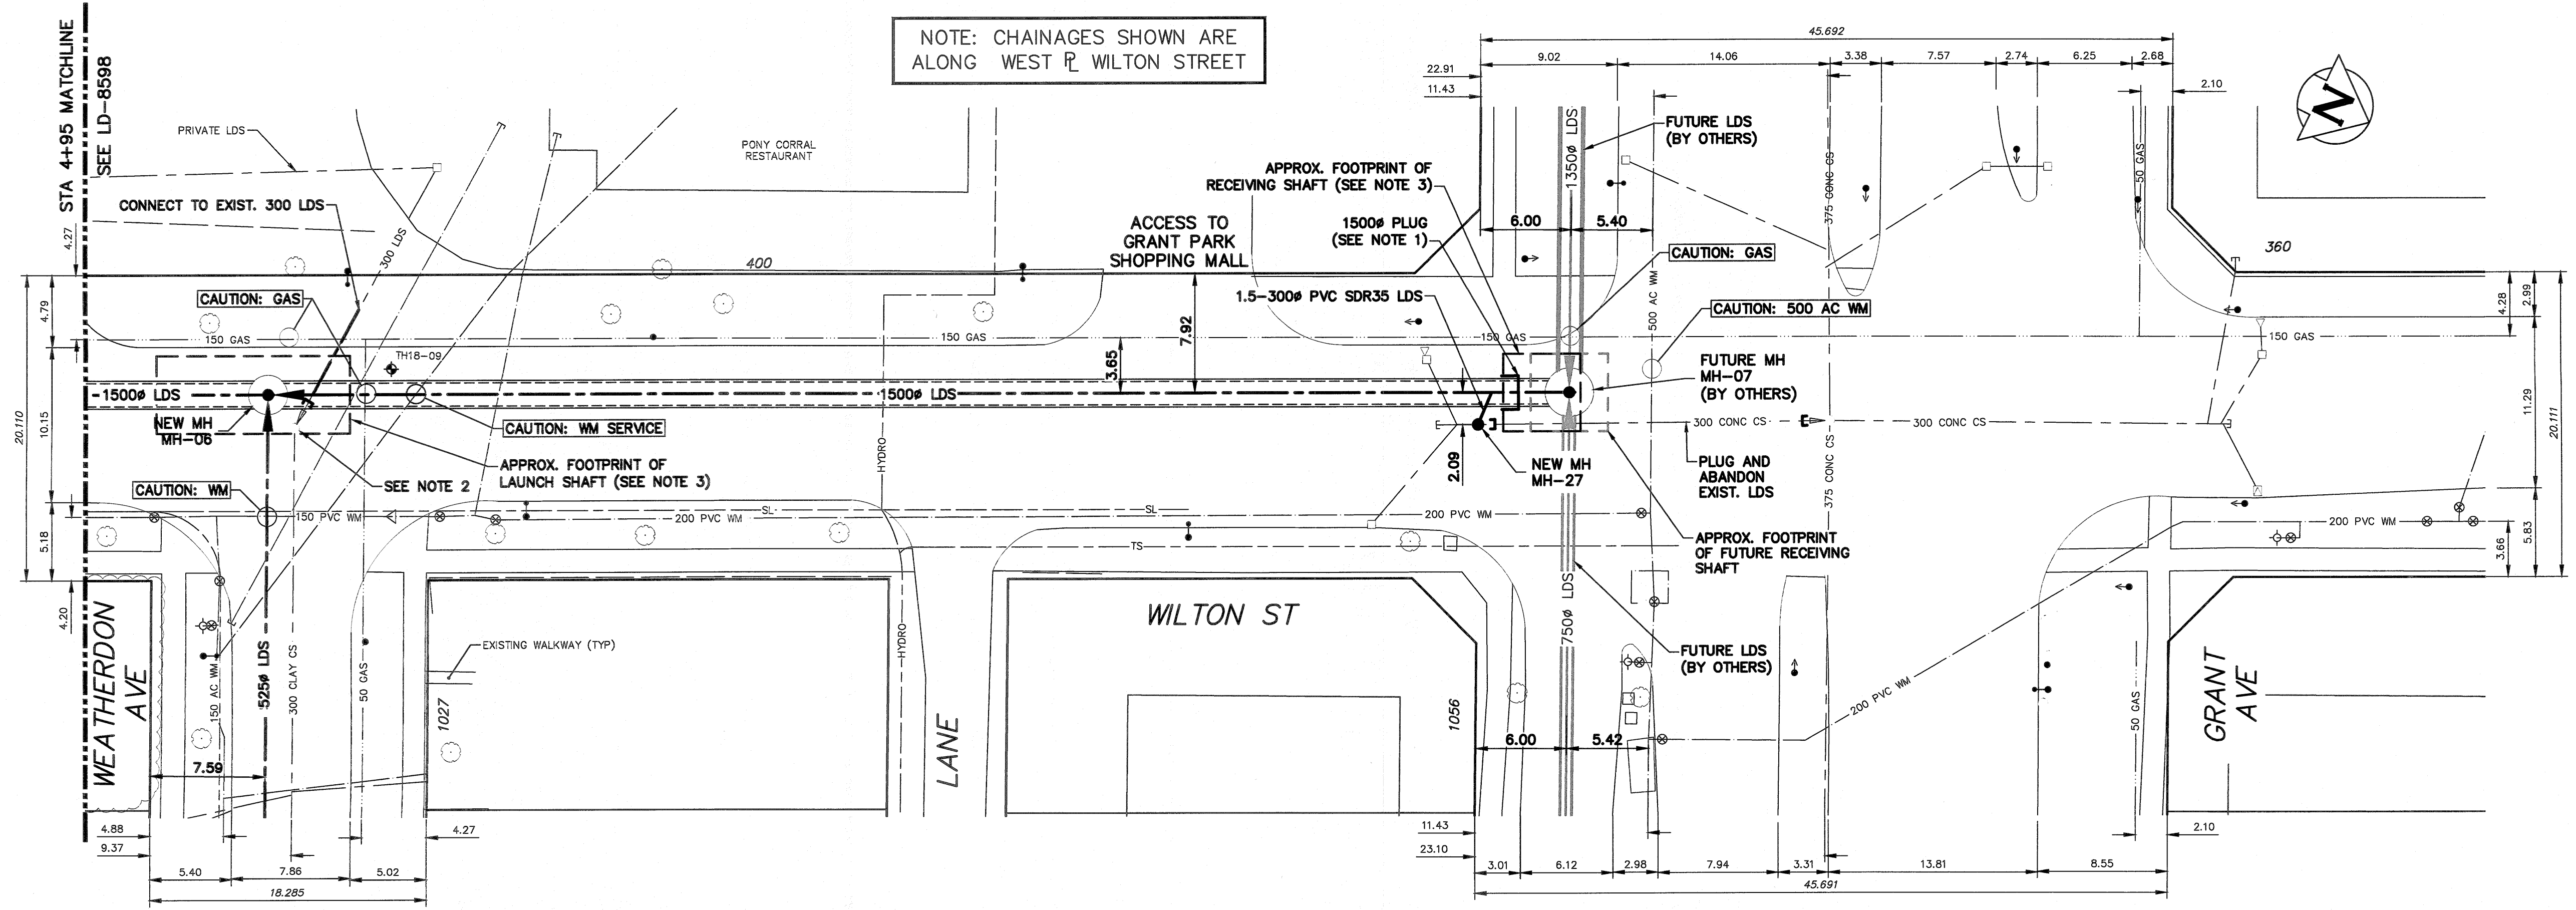

**ENGINEERS
GEOSCIENTISTS
MANITOBA**
Certificate of Authorization
KGS Group
No. 245

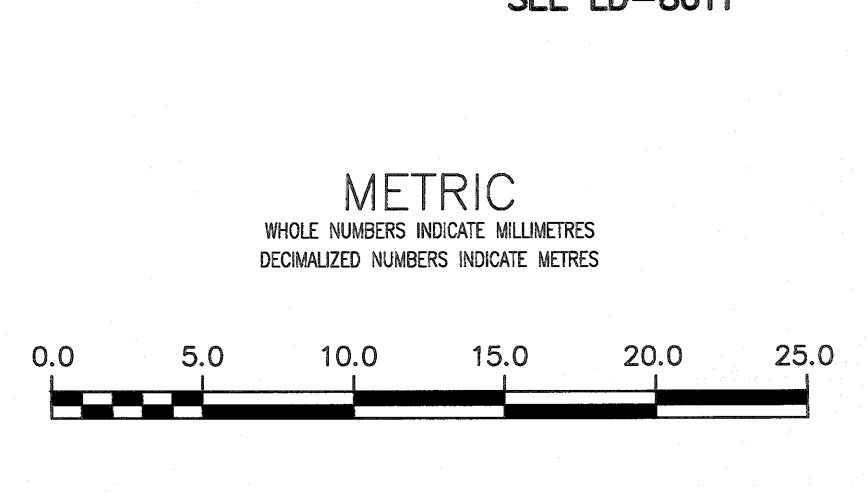

**PROPERTY LIMITS
DELINEATION**
DELINEATION OF PROPERTY LIMITS AS SHOWN ON THIS DWG DOES NOT REPRESENT A "LEGAL SURVEY". KGS GROUP MAKES NO REPRESENTATION OR WARRANTY AS TO THE ACCURACY OF PROPERTY LIMITS DELINEATED ON THIS DWG, NOR ON THE DIMENSIONAL ACCURACY OF DWG FEATURES RELATIVE TO THOSE PROPERTY LIMITS.

WARNING
IF POWER EQUIPMENT OR EXPLOSIVES ARE TO BE USED FOR EXCAVATION ON THIS PROJECT THE CONTRACTOR MUST:
1) NOTIFY THE GAS COMPANY OF THE PROPOSED LOCATION OF EXCAVATION.
2) TAKE PRECAUTION TO AVOID DAMAGE TO GAS COMPANY INSTALLATIONS.
SEE PROVINCIAL REGULATION 210/72 FOR DETAILS

**LOCATION APPROVED
UNDERGROUND STRUCTURES**
SUPV. U/G STRUCTURES COMMITTEE DATE
NOTE:
LOCATION OF UNDERGROUND STRUCTURES AS SHOWN ARE BASED ON THE BEST INFORMATION AVAILABLE, BUT NO GUARANTEE IS GIVEN THAT ALL EXISTING UTILITIES ARE SHOWN OR THAT THE GIVEN LOCATIONS ARE EXACT. CONFIRMATION OF EXISTENCE AND EXACT LOCATION OF ALL SERVICES MUST BE OBTAINED FROM THE INDIVIDUAL UTILITIES BEFORE PROCEEDING WITH CONSTRUCTION.

B.M. ELEV.	NO.	ISSUED FOR CONSTRUCTION	DATE	BY
	0	ISSUED FOR CONSTRUCTION	2018 08 17	AN
		REVISIONS	DATE	BY

DESIGNED BY	MID	CHECKED BY	JN
DRAWN BY	GEL	APPROVED BY	ABO
SCALE:		RELEASED FOR CONSTRUCTION	
HORIZONTAL	1:250		
VERTICAL	1:50		
DATE	2018 08 17	DATE	08-17-18

ENGINEER'S SEAL
PROVINCE OF MANITOBA
WINKEVICH
Member
22759
REGISTERED PROFESSIONAL ENGINEER
CONSULTANT DRAWING NUMBER
11-0107-18-C11_LD-8599

THE CITY OF WINNIPEG
WATER AND WASTE DEPARTMENT
ENGINEERING DIVISION
COCKBURN & CALROSSIE SEWER RELIEF WORKS
CONTRACT 11
WILTON STREET
TAYLOR AVENUE TO GRANT AVENUE
STA 4+95 TO GRANT AVENUE
SHEET 6 OF 22
CITY DRAWING NUMBER
LD-8599