
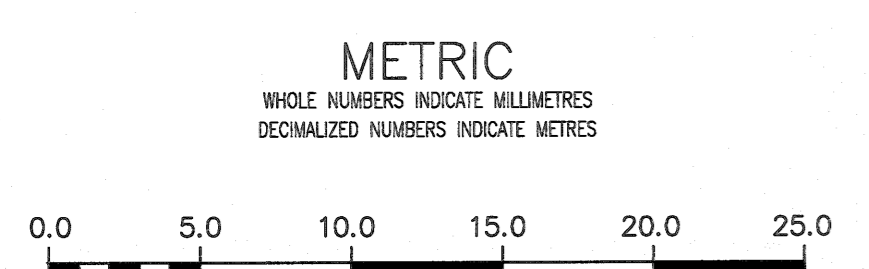
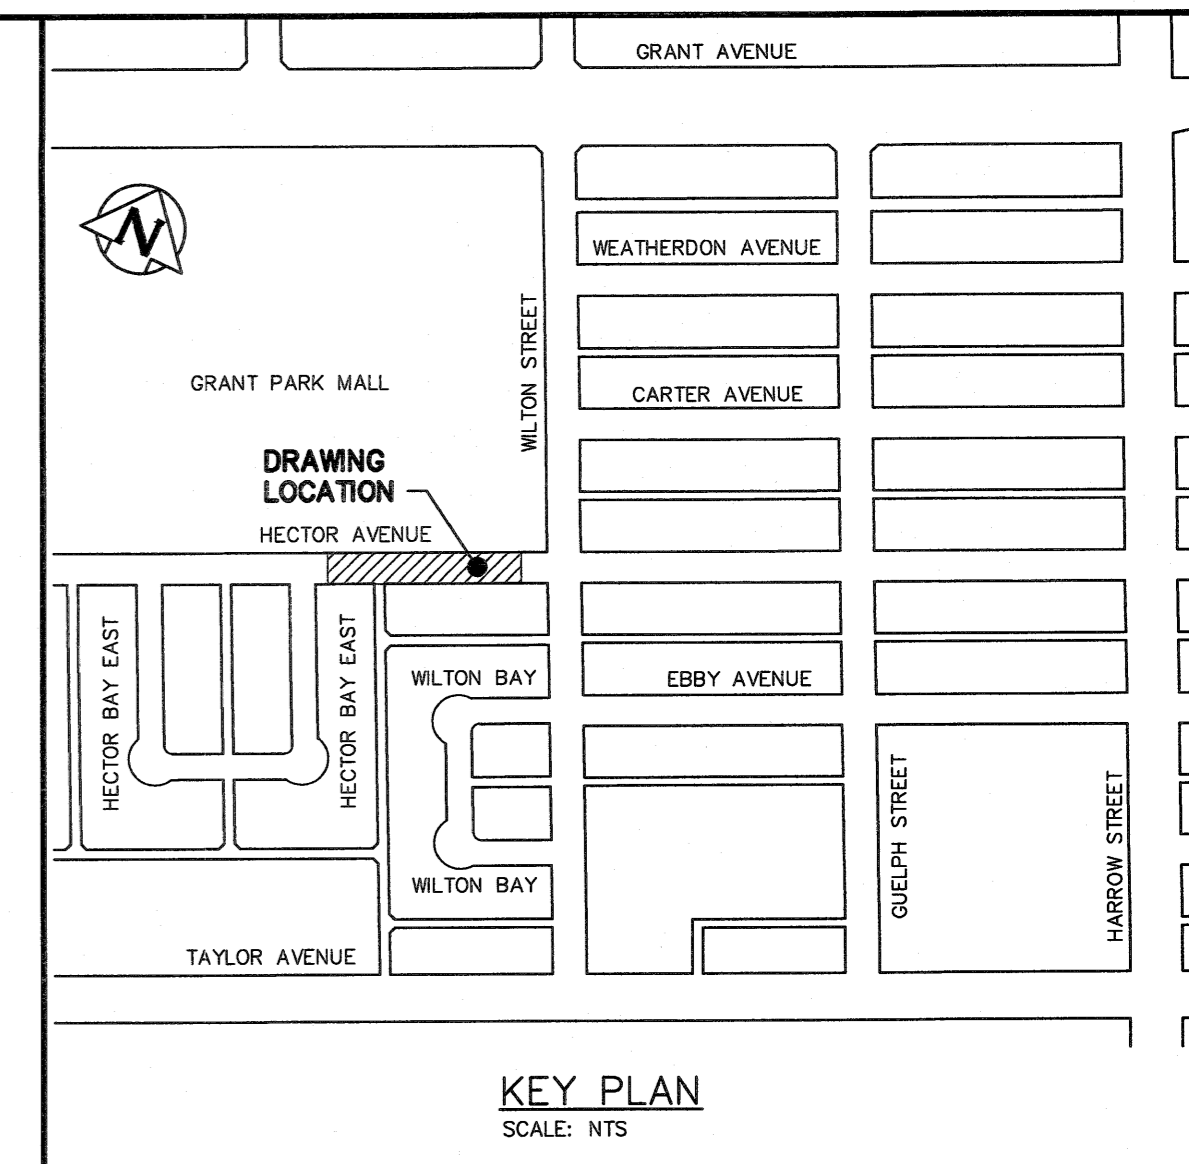


NOTE: CHAINAGES SHOWN ARE ALONG NORTH R L HECTOR AVENUE

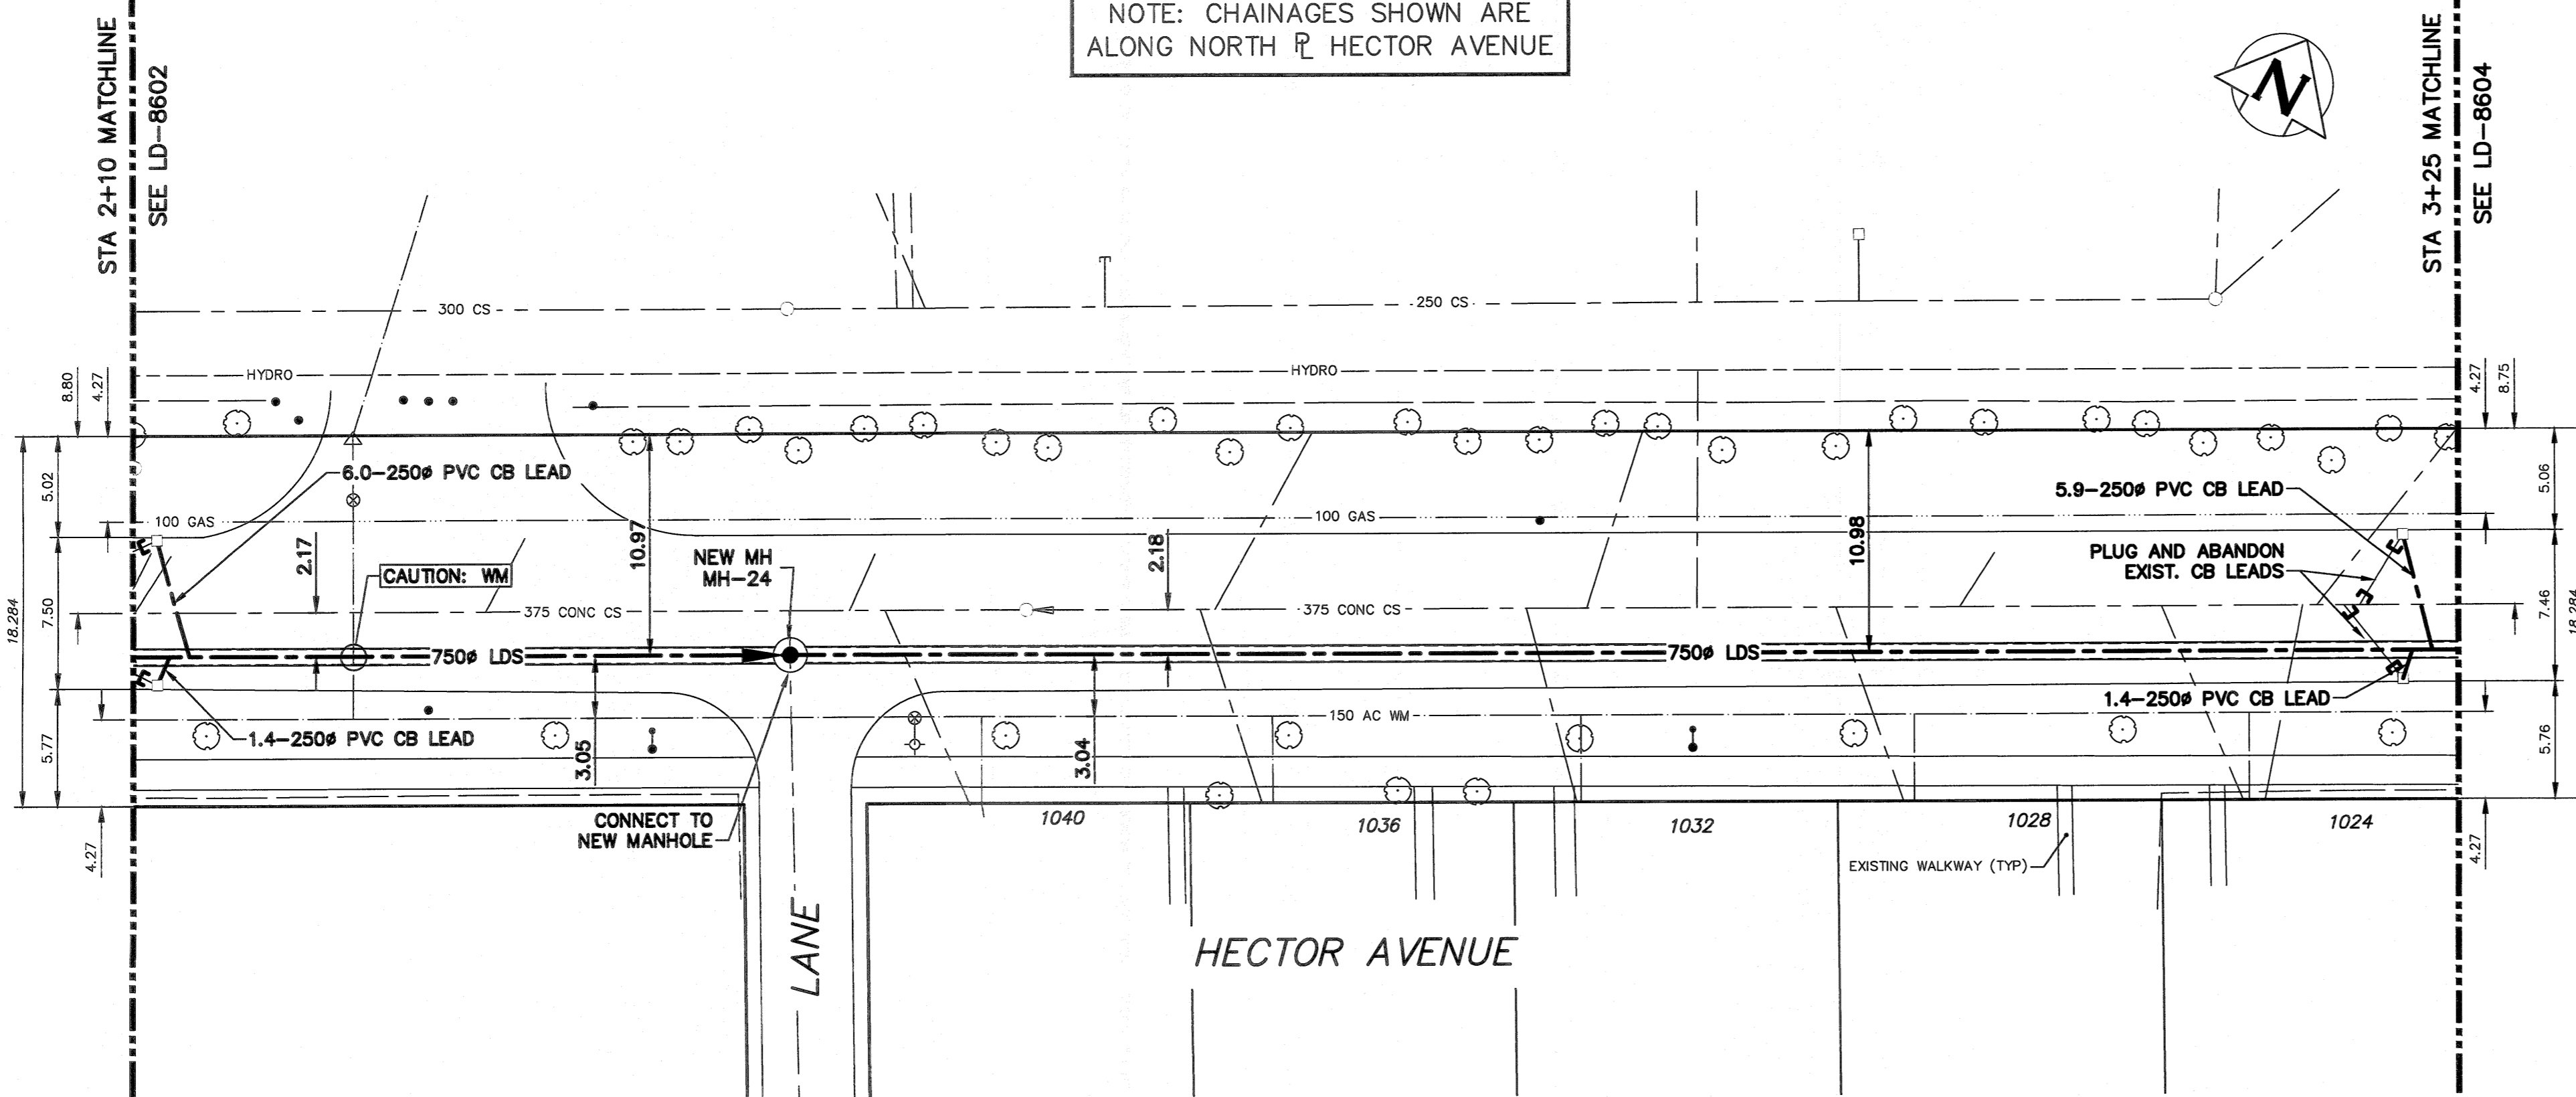

**PROPERTY LIMITS DELINEATION**  
 DELINEATION OF PROPERTY LIMITS AS SHOWN ON THIS DWG DOES NOT REPRESENT A "LEGAL SURVEY". KGS GROUP MAKES NO REPRESENTATION OR WARRANTY AS TO THE ACCURACY OF PROPERTY LIMITS DELINEATED ON THIS DWG, NOR ON THE DIMENSIONAL ACCURACY OF DWG FEATURES RELATIVE TO THOSE PROPERTY LIMITS.

**WARNING**  
 IF POWER EQUIPMENT OR EXPLOSIVES ARE TO BE USED FOR EXCAVATION ON THIS PROJECT THE CONTRACTOR MUST:  
 1) NOTIFY THE GAS COMPANY OF THE PROPOSED LOCATION OF EXCAVATION.  
 2) TAKE PRECAUTION TO AVOID DAMAGE TO GAS COMPANY INSTALLATIONS.  
 SEE PROVINCIAL REGULATION 210/72 FOR DETAILS

**LOCATION APPROVED UNDERGROUND STRUCTURES**  
 SUPV. U/G STRUCTURES COMMITTEE DATE \_\_\_\_\_  
 NOTE:  
 LOCATION OF UNDERGROUND STRUCTURES AS SHOWN ARE BASED ON THE BEST INFORMATION AVAILABLE BUT NO GUARANTEE IS GIVEN THAT ALL EXISTING UTILITIES ARE SHOWN OR THAT THE GIVEN LOCATIONS ARE EXACT. CONFIRMATION OF EXISTENCE AND EXACT LOCATION OF ALL SERVICES MUST BE OBTAINED FROM THE INDIVIDUAL UTILITIES BEFORE PROCEEDING WITH CONSTRUCTION.

B.M.	ELEV.

DESIGNED BY	MID	CHECKED BY	<i>[Signature]</i>
DRAWN BY	GEL	APPROVED BY	<i>[Signature]</i>
SCALE:		RELEASED FOR CONSTRUCTION	<i>[Signature]</i>
HORIZONTAL	1:250		
VERTICAL	1:50		
DATE	2018 08 17	DATE	2018 08 17

ENGINEER'S SEAL  
  
 CONSULTANT DRAWING NUMBER  
 11-0107-18-C11\_LD-8603

THE CITY OF WINNIPEG  
 WATER AND WASTE DEPARTMENT  
 ENGINEERING DIVISION  
 COCKBURN & CALROSSIE SEWER RELIEF WORKS  
 CONTRACT 11  
**HECTOR AVENUE**  
 HECTOR BAY EAST TO GUELPH STREET  
 STA 2+10 TO STA 3+25

SHEET 10 OF 22  
 CITY DRAWING NUMBER  
**LD-8603**