


CONTINUED AT RIGHT

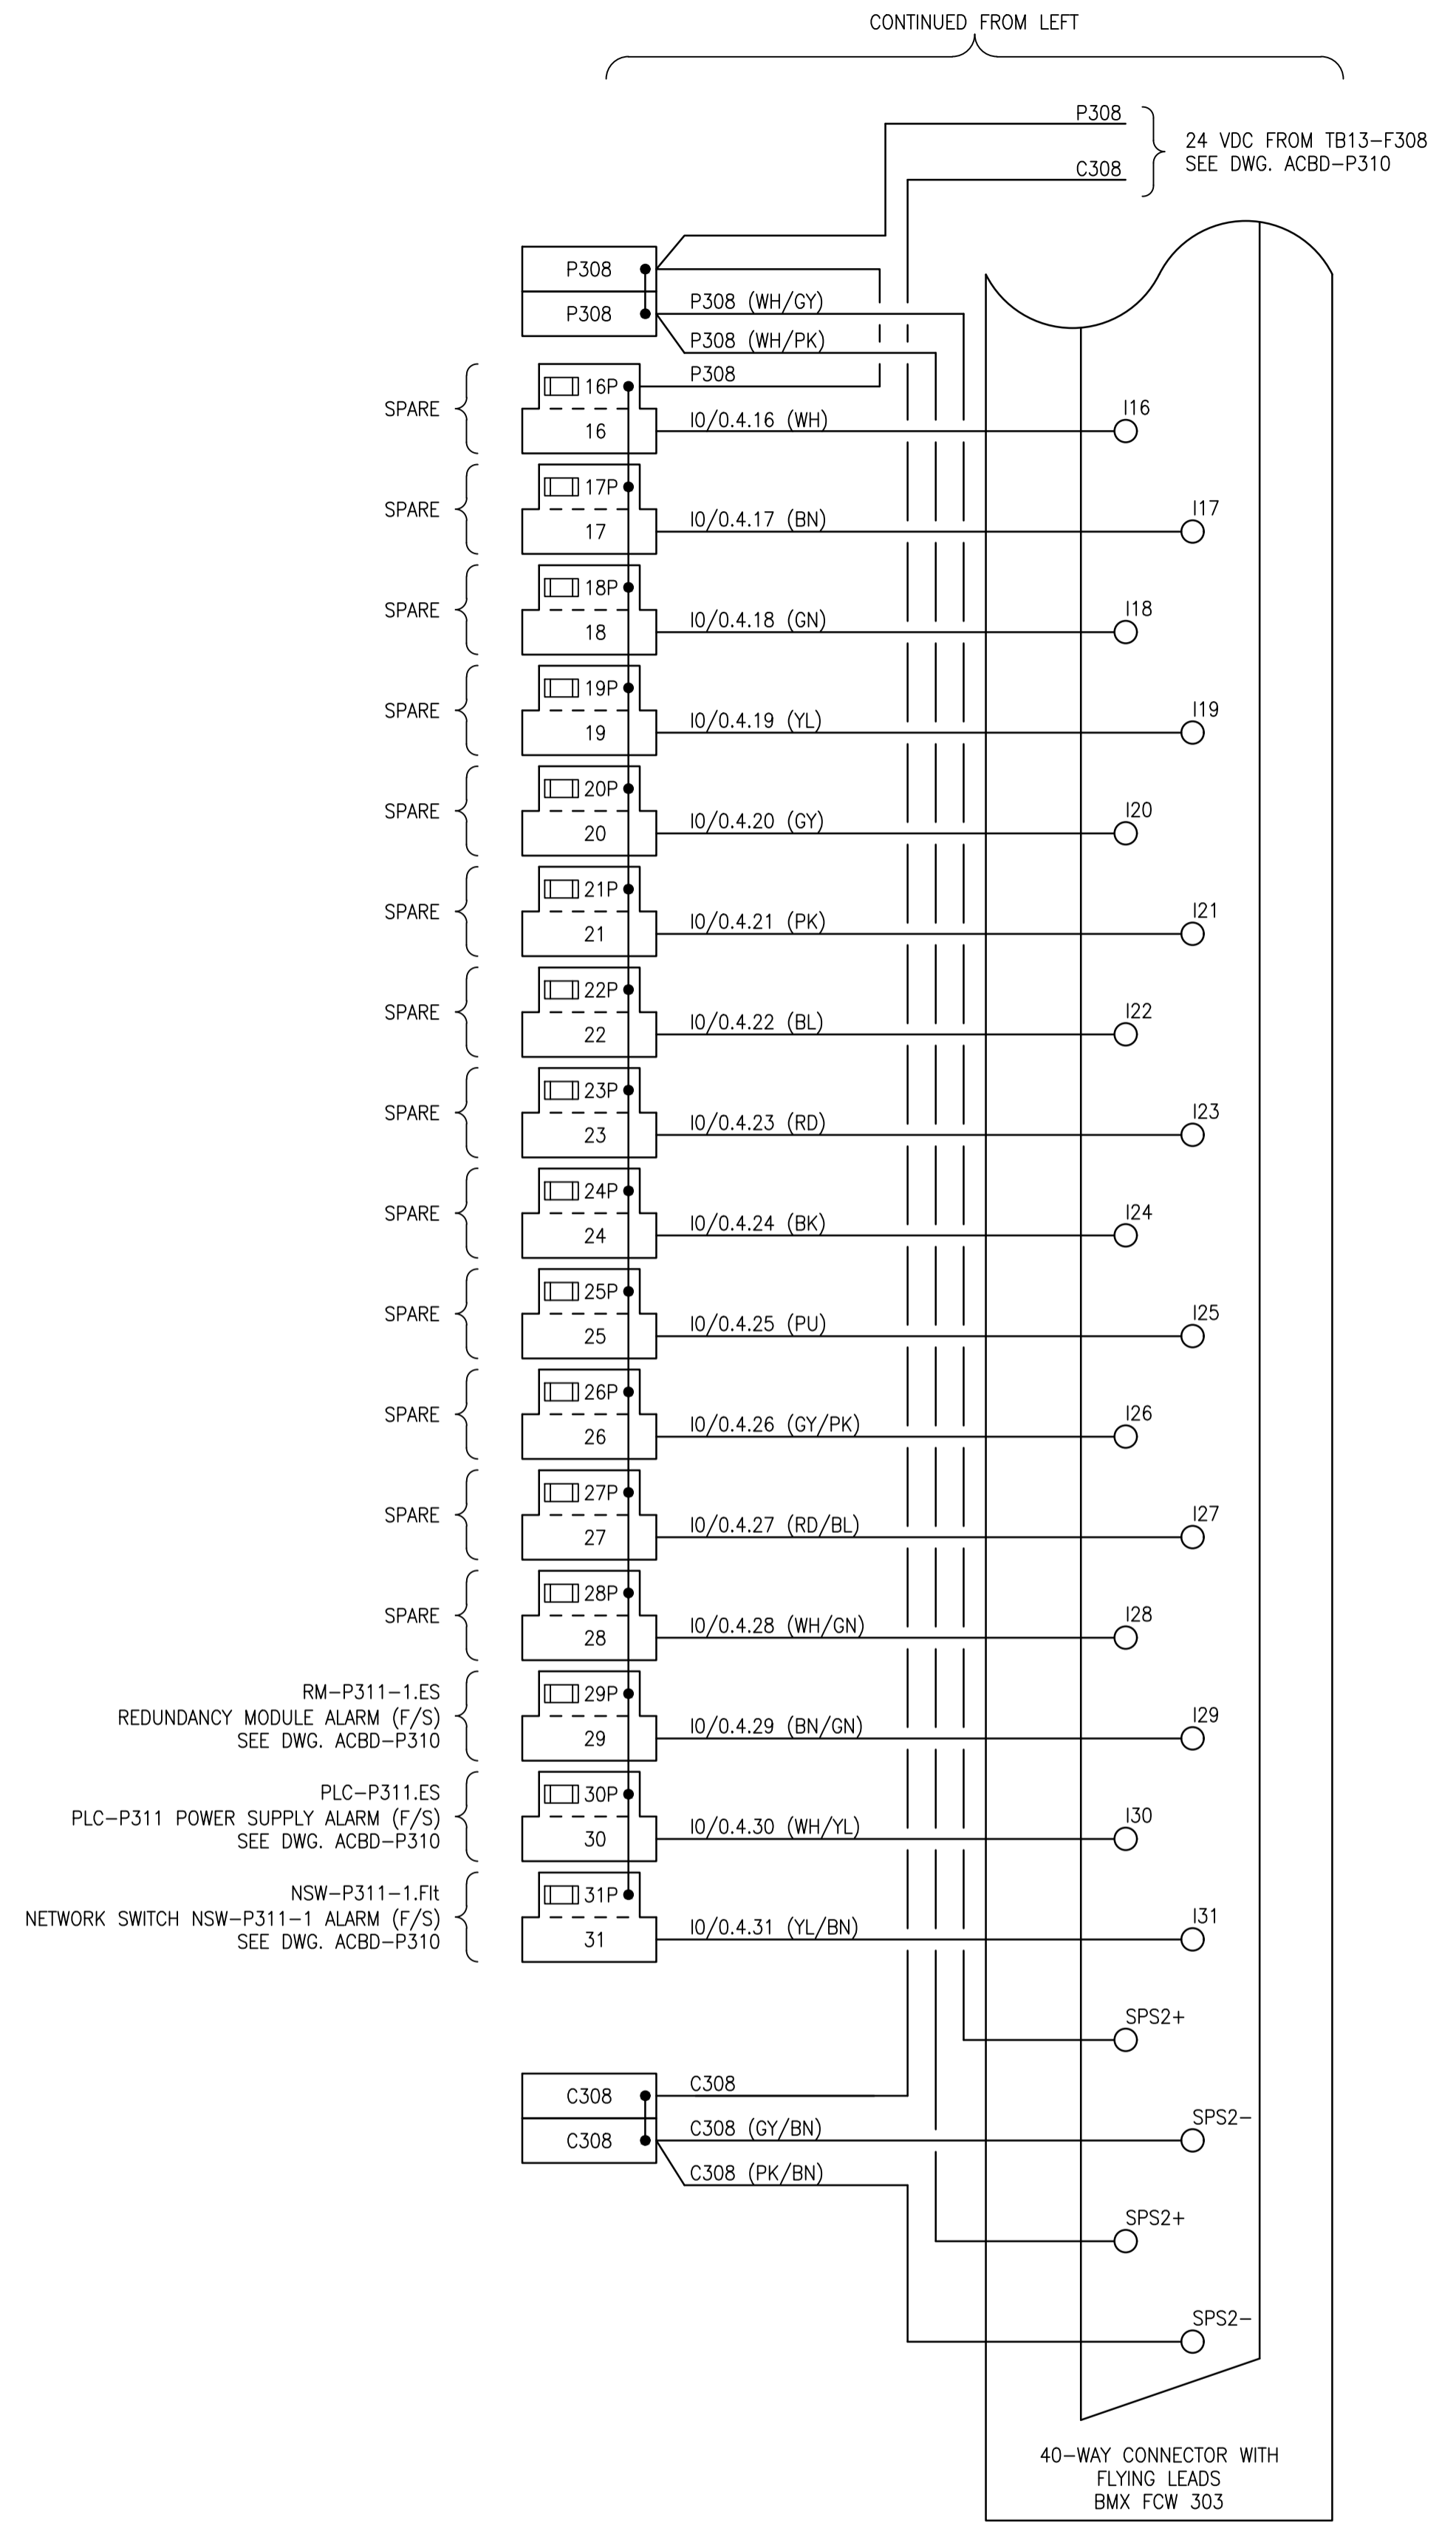

40-WAY CONNECTOR WITH FLYING LEADS
BMX FCW 303

FUSE SCHEDULE			
TB	IDENTIFIER	SIZE	RATED CURRENT (A) FA
TB04	0P	5x20mm	0.1
	1P	5x20mm	0.1
	2P	5x20mm	0.1
	3P	5x20mm	0.1
	4P	5x20mm	0.1
	5P	5x20mm	0.1
	6P	5x20mm	0.1
	7P	5x20mm	0.1
	8P	5x20mm	0.1
	9P	5x20mm	0.1
	10P	5x20mm	0.1
	11P	5x20mm	0.1
	12P	5x20mm	0.1
	13P	5x20mm	0.1
	14P	5x20mm	0.1
	15P	5x20mm	0.1
	16P	5x20mm	0.1
	17P	5x20mm	0.1
	18P	5x20mm	0.1
	19P	5x20mm	0.1
	20P	5x20mm	0.1
	21P	5x20mm	0.1
	22P	5x20mm	0.1
	23P	5x20mm	0.1
	24P	5x20mm	0.1
	25P	5x20mm	0.1
	26P	5x20mm	0.1
	27P	5x20mm	0.1
	28P	5x20mm	0.1
	29P	5x20mm	0.1
	30P	5x20mm	0.1
31P	5x20mm	0.1	

REFERENCE DRAWINGS	DESCRIPTION



NO.	REVISIONS	DATE	DESIGN	CHECK
00	ISSUED FOR CONSTRUCTION - 682-2018	2018/08/27	DDW	JAB

KGS GROUP
CONSULTING ENGINEERS

DESIGNED BY: D. WILSON
DRAWN BY: G. NELSON
SCALE: AS SHOWN
DATE: 2018/07/20

CHECKED BY: J. BOUCHARD
APPROVED BY: D. WILSON
ISSUED FOR CONSTRUCTION BY: B. STATION
DATE: 2018/08/27

CONSULTANT NO.: 1-0102-ACBD-P311-001

ENGINEER'S SEAL

THE CITY OF WINNIPEG
WATER AND WASTE DEPARTMENT

SOUTH END WATER POLLUTION CONTROL CENTRE
TRAVELLING BRIDGES REFURBISHMENT
AUTOMATION - WIRING DIAGRAM
PRIMARY CLARIFIERS
LCP-P311-1, PLC-P311 - DISCRETE INPUTS

CITY DRAWING NUMBER: 1-0102-ACBD-P311
SHEET: 001
REV: 00
SIZE: A1