


FIELD CONNECTION DIAGRAM:

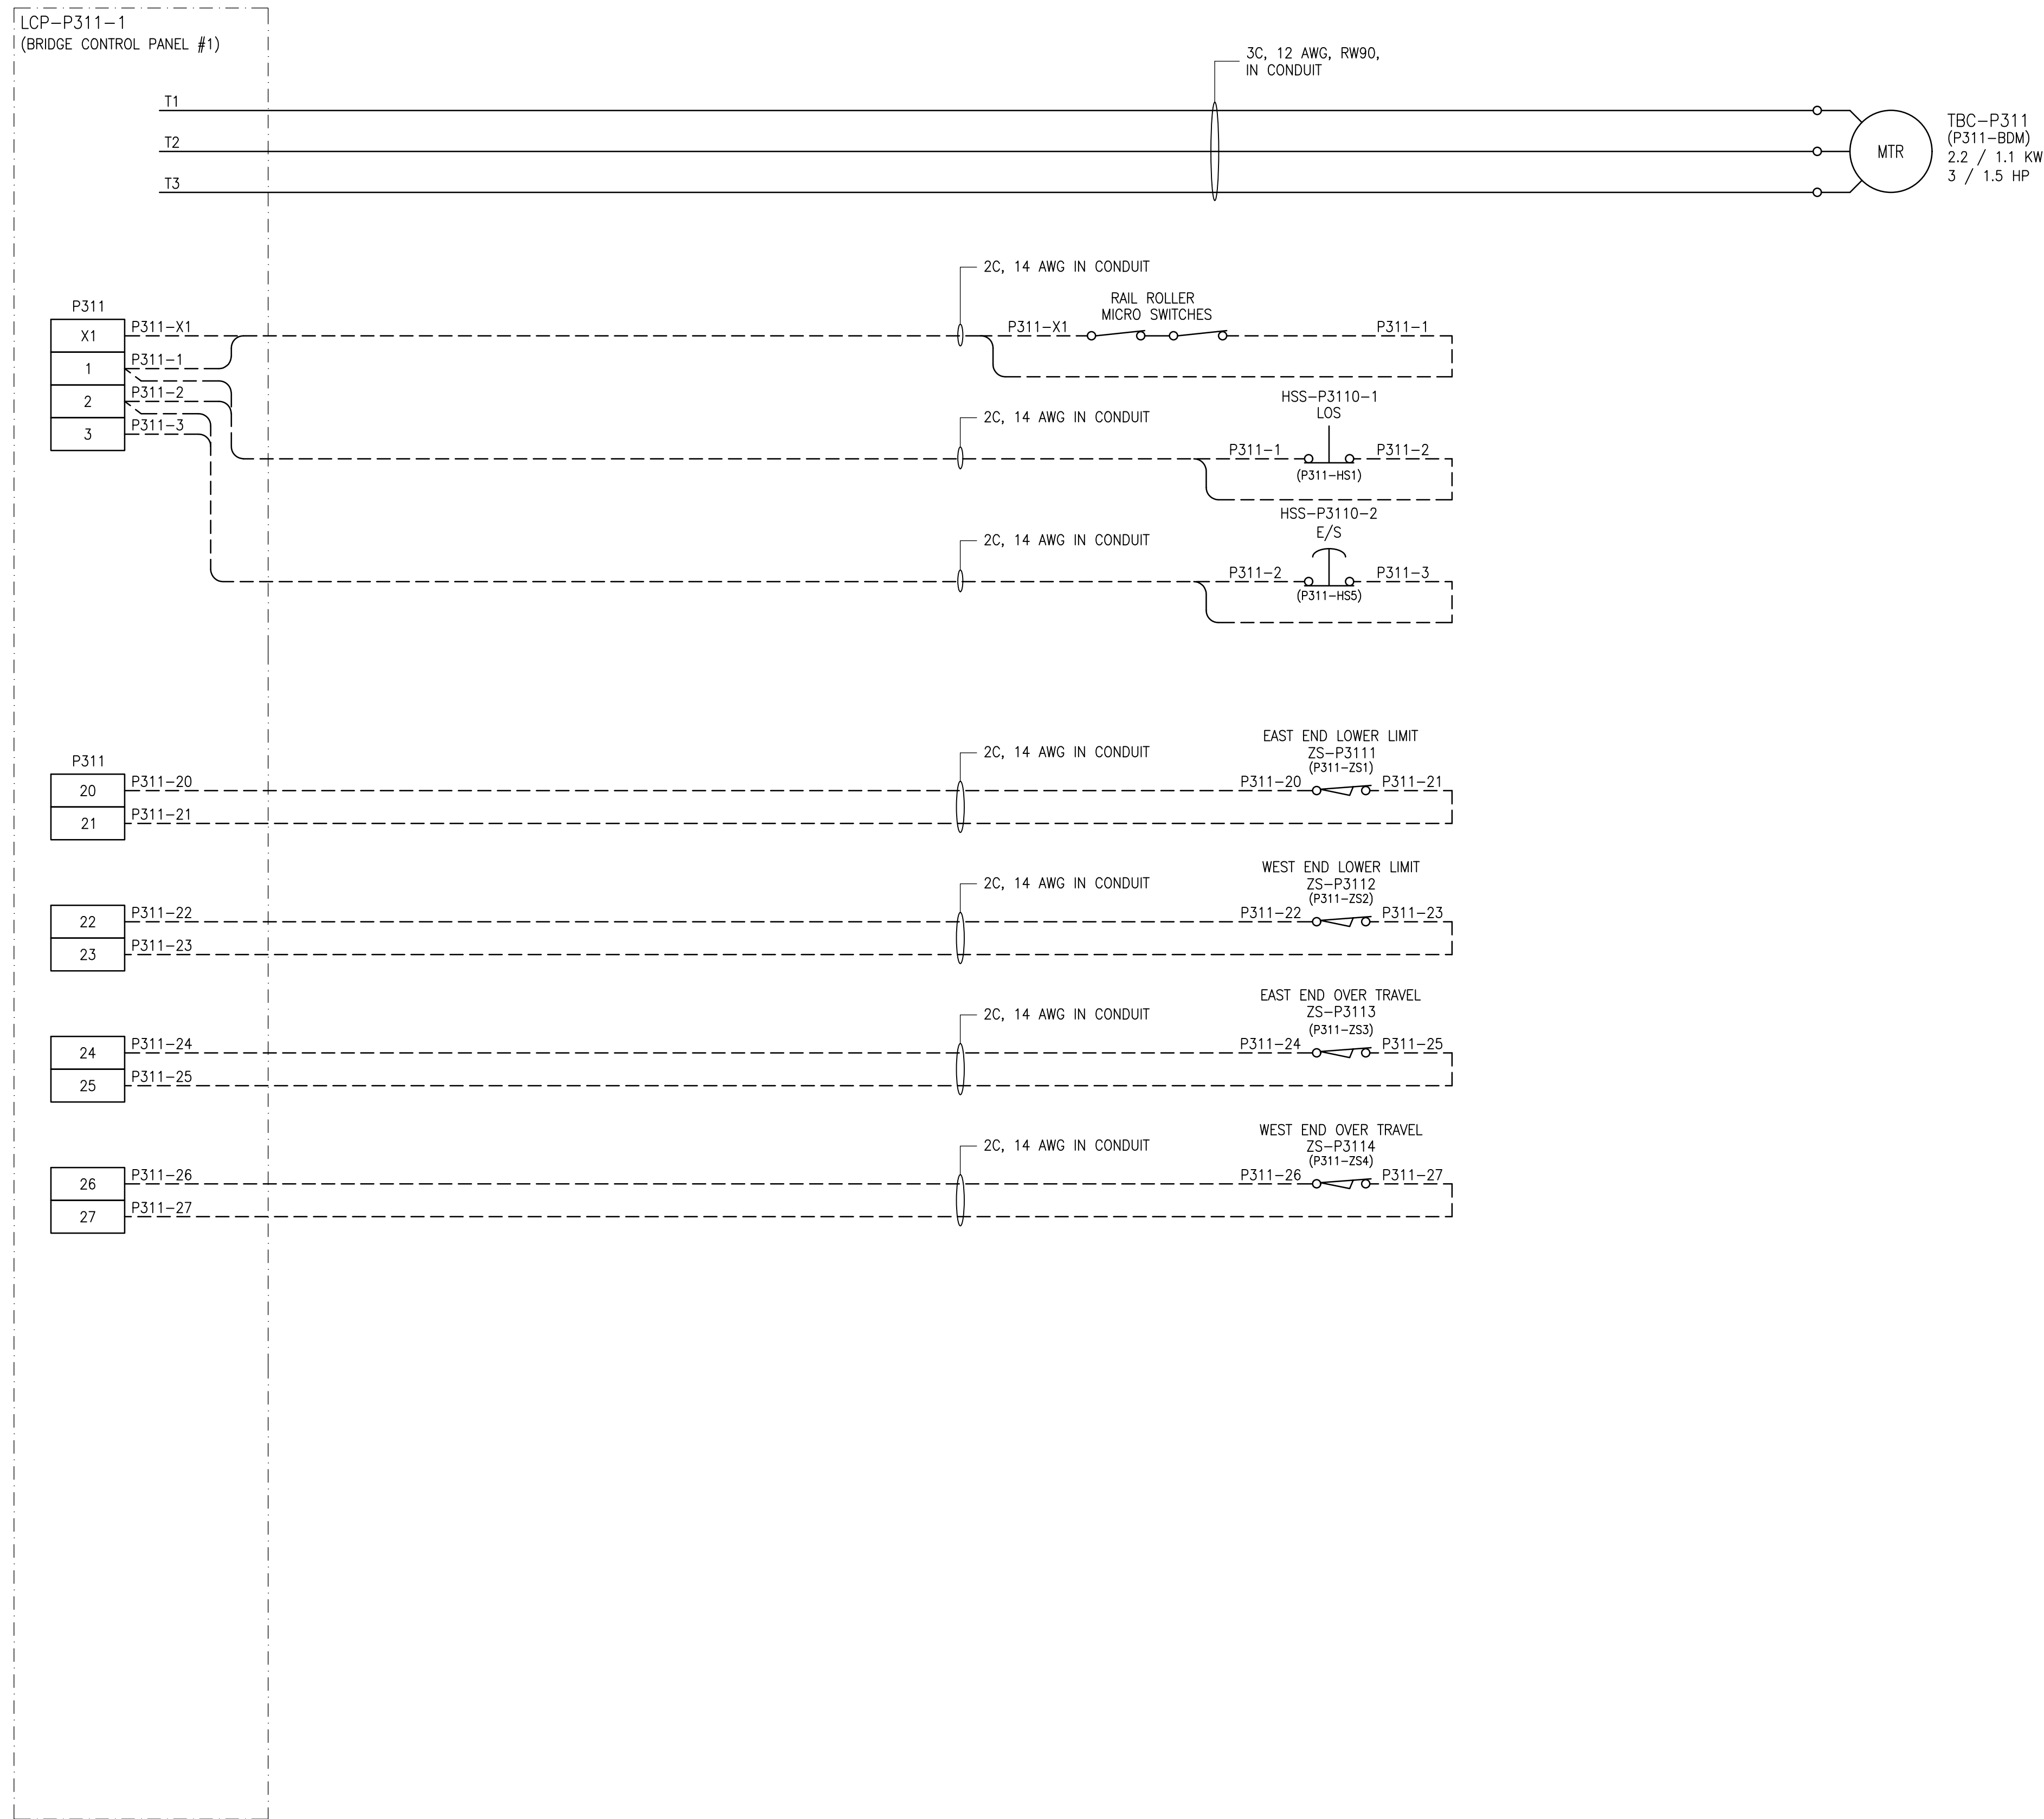

NOTES

1. THIS DRAWING SUPERCEDES SEP-1075, SEP-1076, SEP-1077, SEP-1078 AND PART OF SEP-1072.
2. PREVIOUS IDENTIFIERS ARE SHOWN IN PARENTHESES.
3. REMOTE, OFF, LOCAL, MAINTENANCE CONTROL FOR DRIVE AND HOIST ALL ON THE SAME SWITCH.
4. LIMIT SWITCHES SHOWN IN NON-ACTIVATED STATE.



| NO. | REVISIONS | DATE | DESIGN | CHECK |
|-----|-------------------------------------|------------|--------|-------|
| 01 | RE-ISSUED FOR CONSTRUCTION-682-2018 | 2018/08/27 | DDW | JAB |
| 00 | ISSUED FOR CONSTRUCTION - 976-2016 | 2017/04/05 | SSB | TMC |

| | |
|--|--|
| KGS GROUP CONSULTING ENGINEERS | |
| DESIGNED BY: D. WILSON | CHECKED BY: J. BOUCHARD |
| DRAWN BY: D. SHABATAEV | APPROVED BY: D. WILSON |
| SCALE: NTS | ISSUED FOR CONSTRUCTION BY: B. STATION |
| DATE: 2018/07/20 | DATE: 2018/08/27 |
| CONSULTANT NO.: 1-0102-EMCL-P311-002 | |

ENGINEER'S SEAL

THE CITY OF WINNIPEG
Winnipeg WATER AND WASTE DEPARTMENT

SOUTH END WATER POLLUTION CONTROL CENTRE
SEWPCC UPGRADING/EXPANSION PROJECT
ELECTRICAL - MOTOR STARTER SCHEMATIC
TBC-P311
PRIMARY CLARIFIER 3 TRAVELLING BRIDGE COLLECTOR

| | | | |
|---------------------|-------|------|------|
| CITY DRAWING NUMBER | SHEET | REV. | SIZE |
| 1-0102-EMCL-P311 | 002 | 01 | A1 |

| REFERENCE DRAWINGS | DESCRIPTION |
|--------------------|-------------|
| | |