


FIELD CONNECTION DIAGRAM:

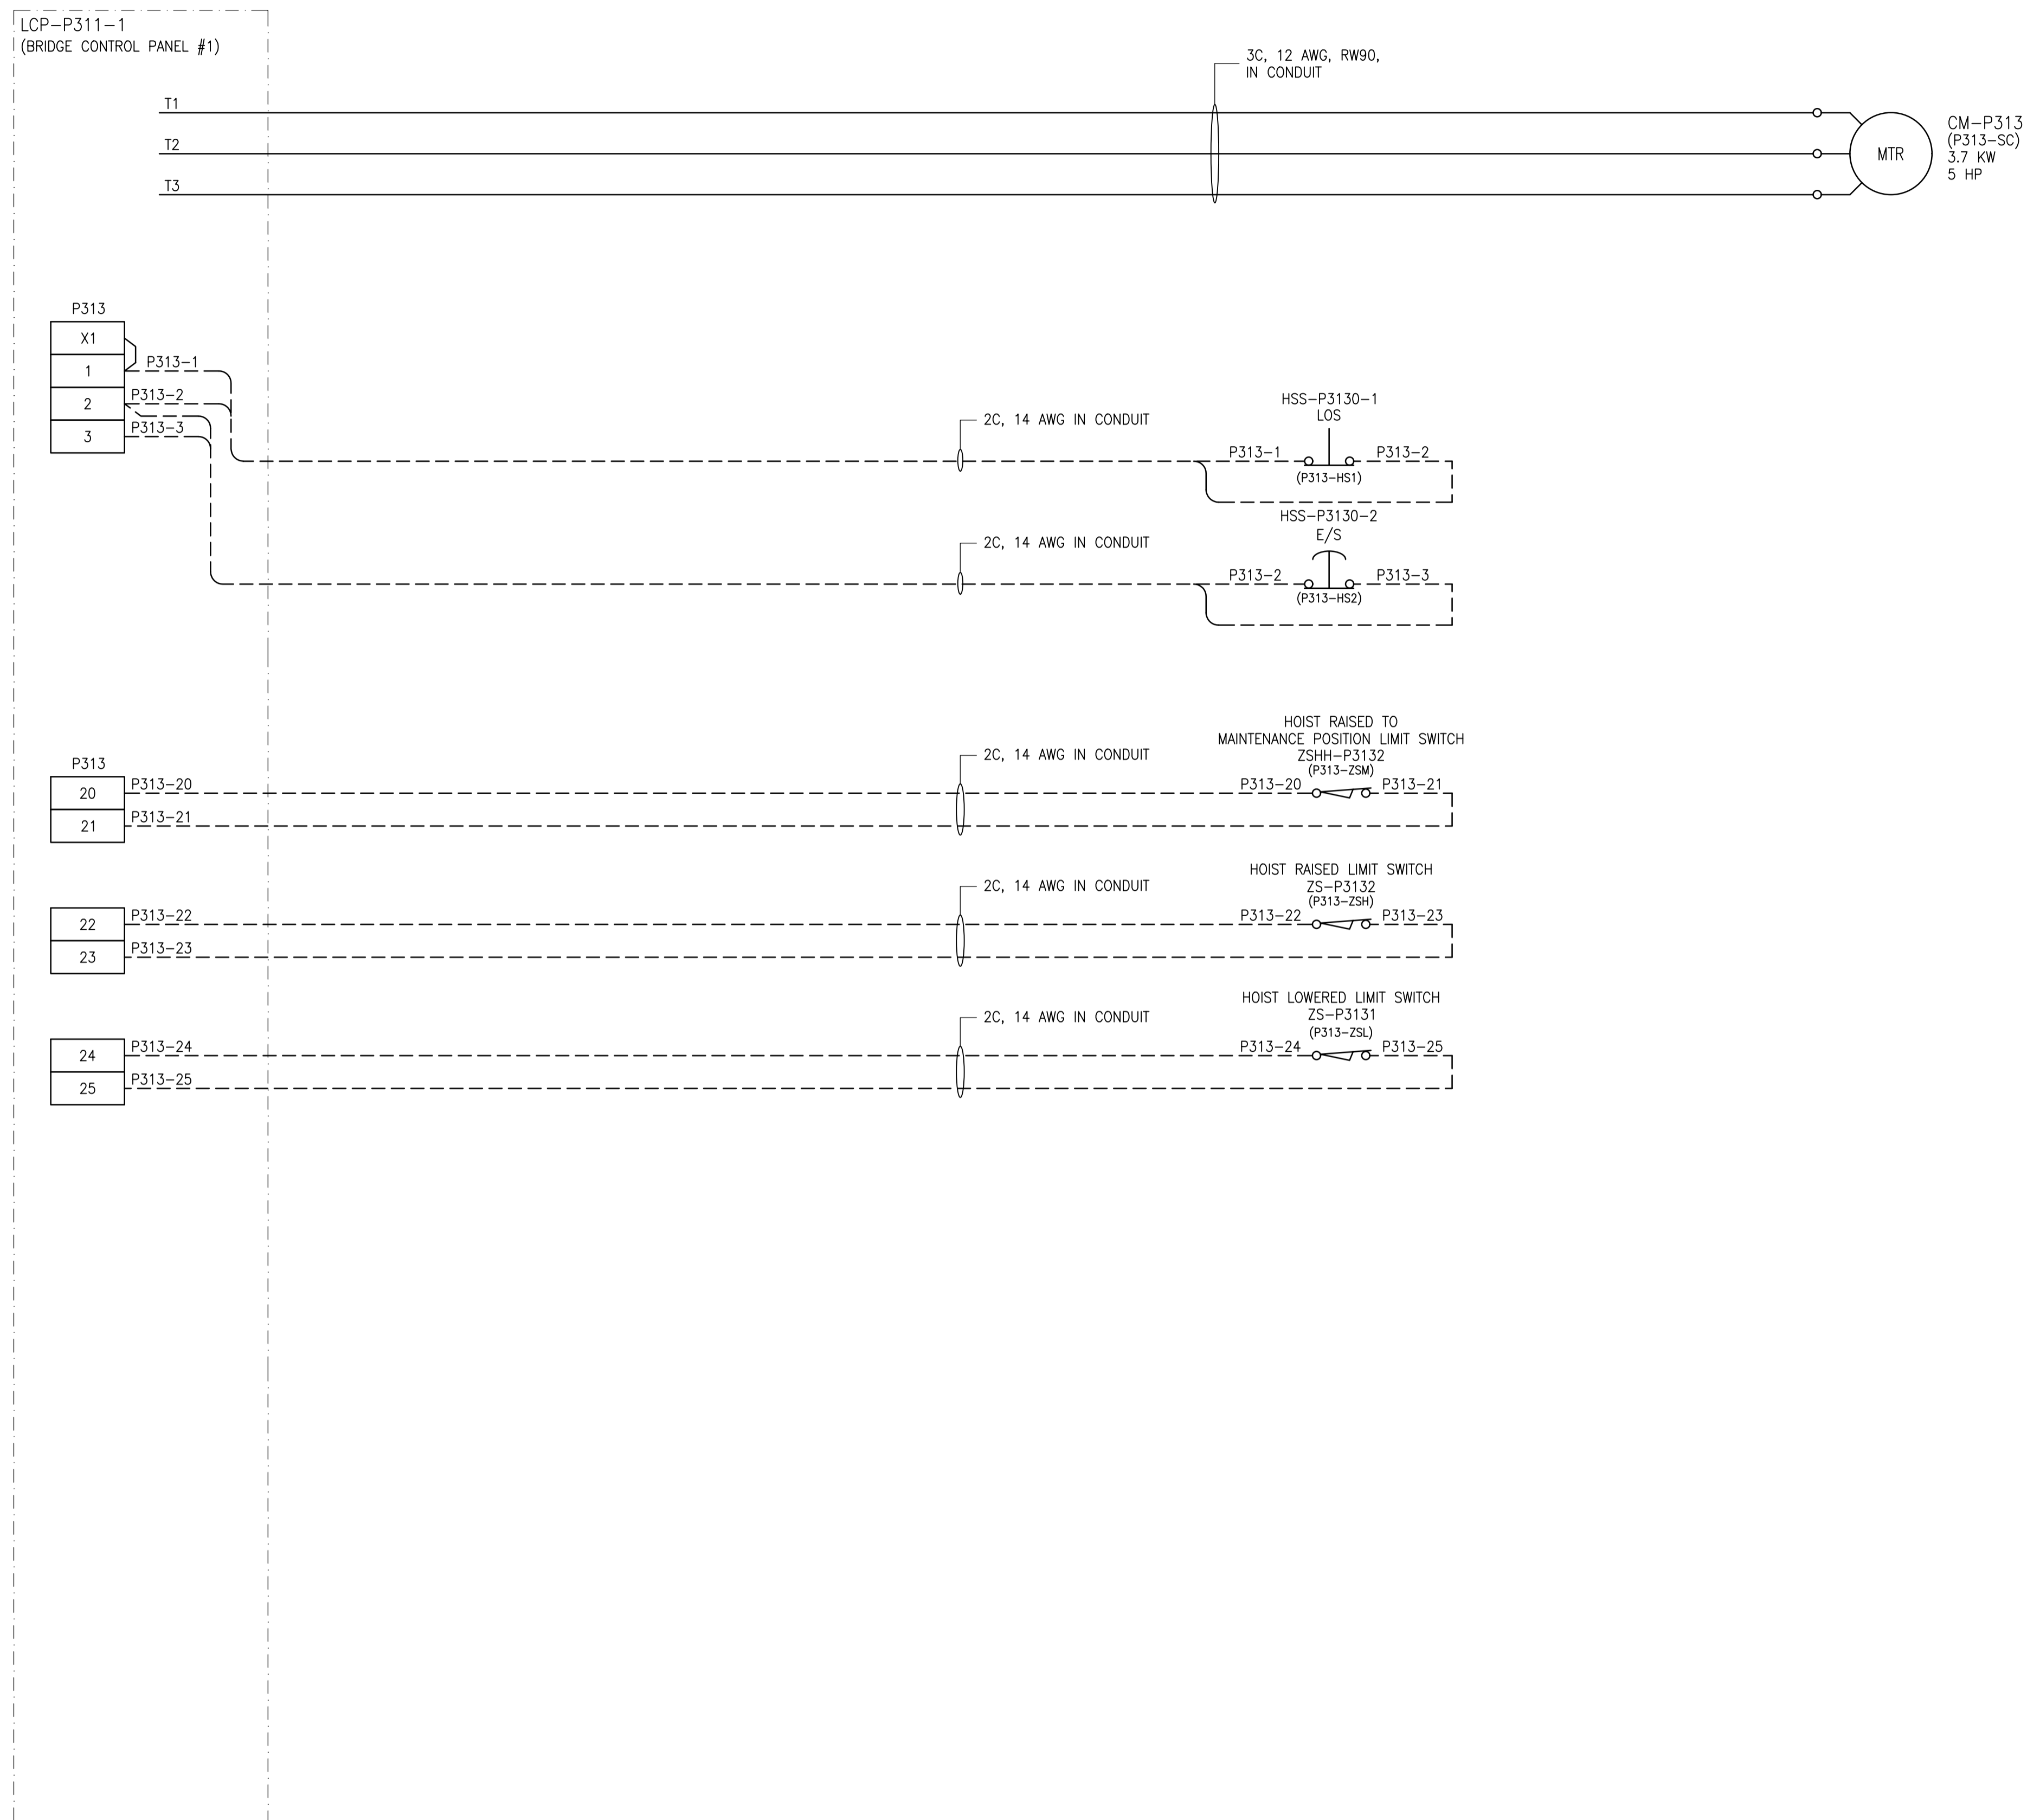

NOTES

1. THIS DRAWING SUPERCEDES SEP-1079 AND SEP-1080.
2. PREVIOUS IDENTIFIERS ARE SHOWN IN PARENTHESES.
3. REMOTE, OFF, LOCAL, MAINTENANCE CONTROL FOR DRIVE AND HOIST ALL ON THE SAME SWITCH.
4. LIMIT SWITCHES SHOWN IN NON-ACTIVATED STATE.



NO.	REVISIONS	DATE	DESIGN	CHECK
01	RE-ISSUED FOR CONSTRUCTION-682-2018	2018/08/27	DDW	JAB
00	ISSUED FOR CONSTRUCTION - 976-2016	2017/04/05	SSB	TMC

KGS GROUP CONSULTING ENGINEERS	
DESIGNED BY: D. WILSON	CHECKED BY: J. BOUCHARD
DRAWN BY: D. SHABATAEV	APPROVED BY: D. WILSON
SCALE: NTS	ISSUED FOR CONSTRUCTION BY: B. STATION
DATE: 2018/07/20	DATE: 2018/08/27
CONSULTANT NO.: 1-0102-EMCL-P313-002	

ENGINEER'S SEAL

THE CITY OF WINNIPEG
Winnipeg WATER AND WASTE DEPARTMENT

SOUTH END WATER POLLUTION CONTROL CENTRE
SEWPCC UPGRADING/EXPANSION PROJECT
ELECTRICAL - MOTOR STARTER SCHEMATIC
CM-P313
PRIMARY CLARIFIER 3 COLLECTOR MECHANISM

CITY DRAWING NUMBER	SHEET	REV.	SIZE
1-0102-EMCL-P313	002	01	A1

REFERENCE DRAWINGS	DESCRIPTION