


CW-9-M564-1
 File Name: \\k-file-4-p-data\Projects 2018\18-0107-005\Dwg\Elec\18-0107-005_E07.dwg - Tab: E07 Plotted By: jdeleon 09/12/2018 [Wed 11:24am]

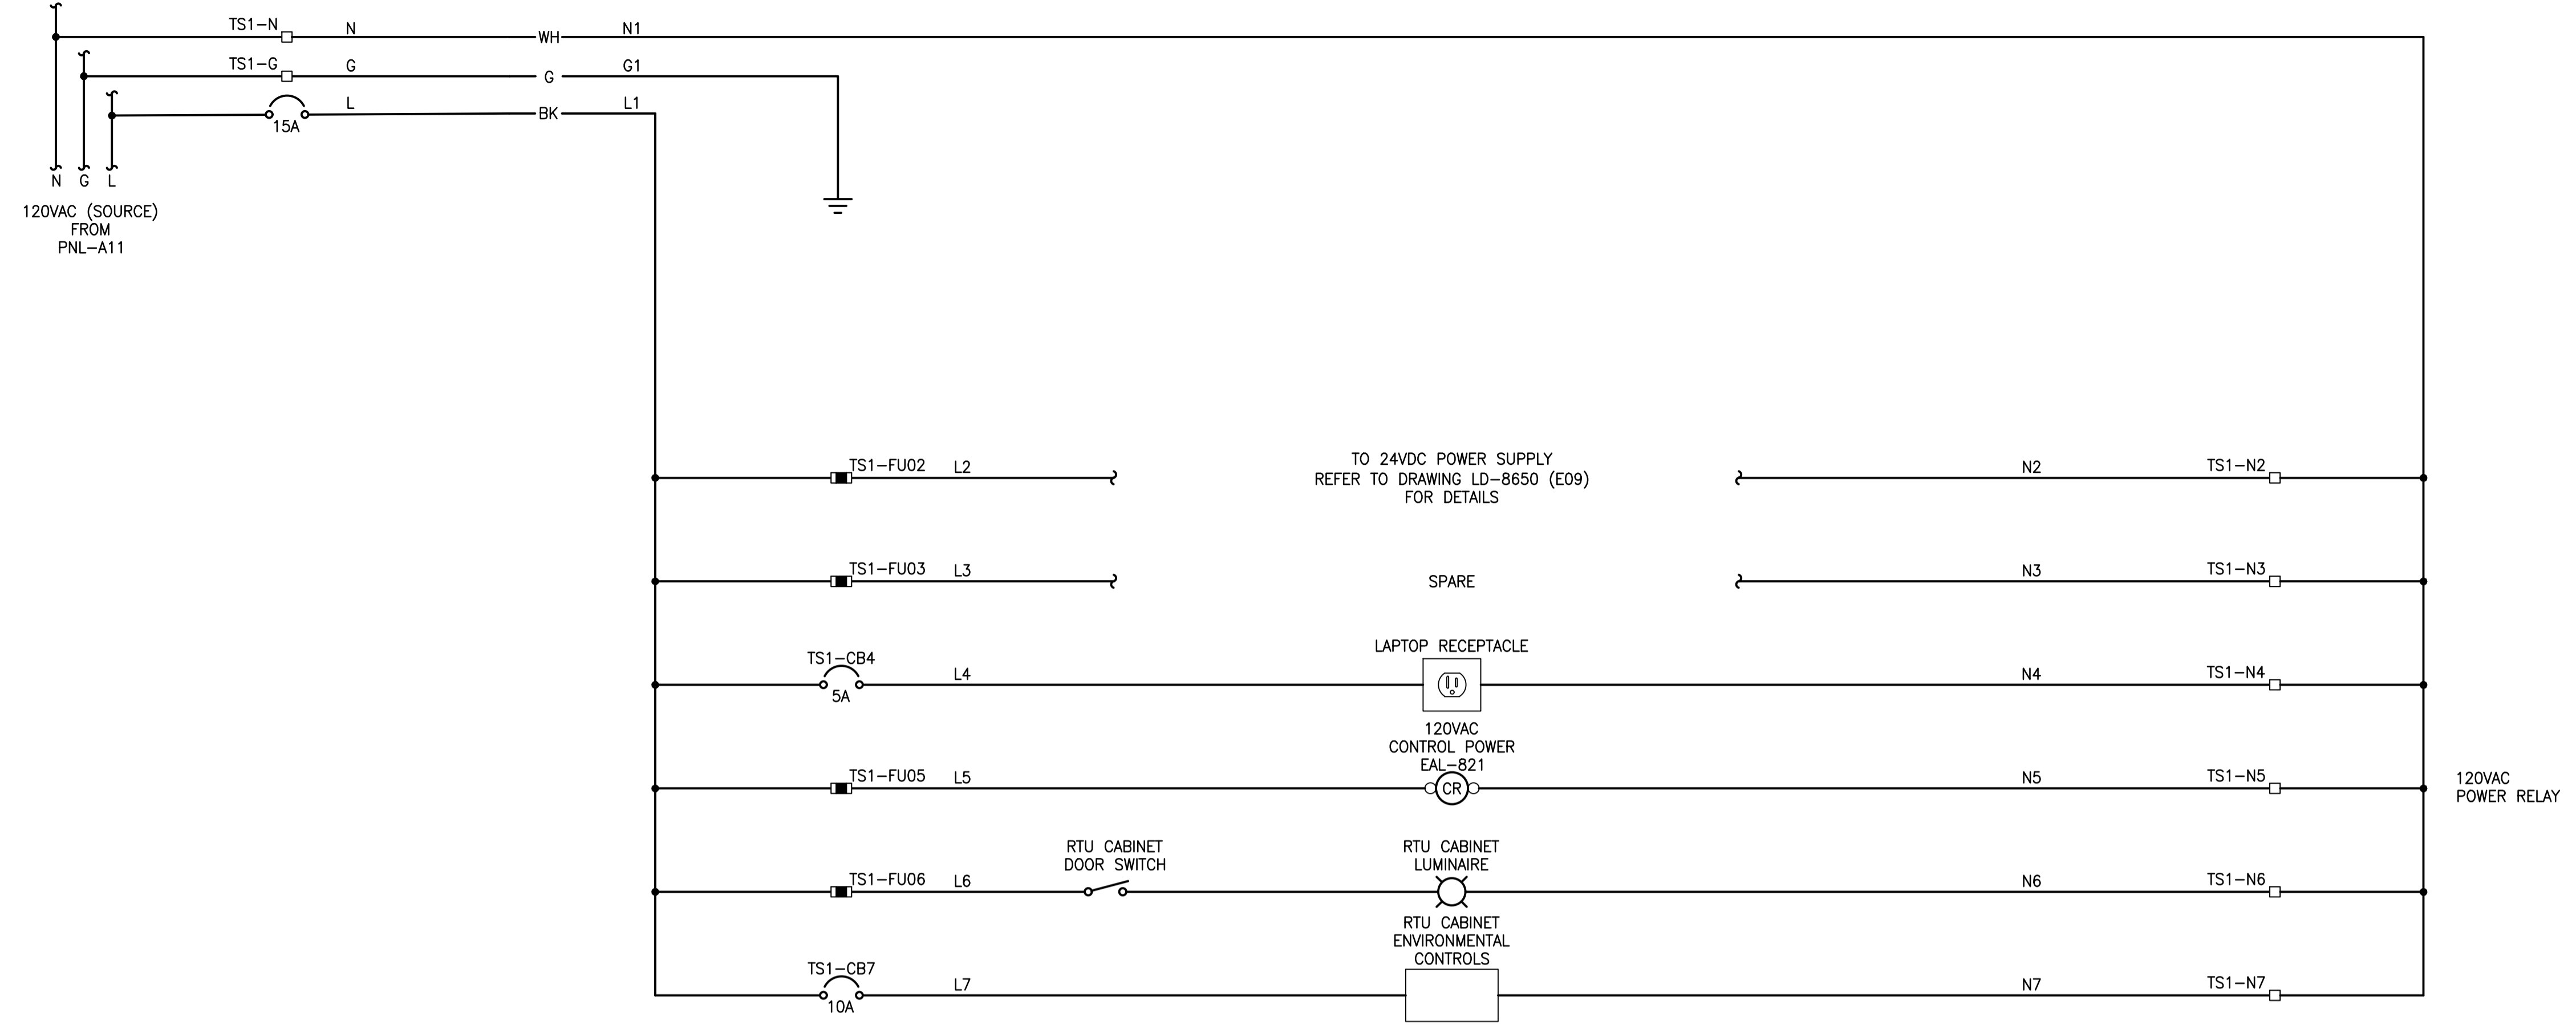

NOTES:
1. -

LEGEND:

- RTU TERMINAL
- ⊠ FIELD DEVICE TERMINAL
- FUSED TERMINAL
- PANEL WIRING
- - - - FIELD WIRING

**ENGINEERS
GEOLOGISTS
MANITOBA**
Certificate of Authorization
KGS Group
No. 245

POSTED TO LBIS		FIELD BOOK #:	KGS GROUP CONSULTING ENGINEERS	ENGINEER'S SEAL
DESIGNED BY	LU	CHECKED BY		JAB
DRAWN BY	JPL	APPROVED BY	JAB	
HDR. SCALE	AS NOTED	RELEASED FOR CONSTRUCTION	K. ZUREK	
VERTICAL	AS NOTED	DATE	2018 09 11	
0	ISSUED FOR CONSTRUCTION	18/09/11	JAB	
ND.	REVISIONS	DATE	BY	

E07

THE CITY OF WINNIPEG WATER AND WASTE DEPARTMENT	
DONALD OUTFALL CHAMBER UPGRADES	SHEET 16 OF 24
ELECTRICAL	
RTU PANEL 120VAC POWER & FUSE DISTRIBUTION	
CITY DRAWING NUMBER LD-8648	