


File Name: \\k-file-4-p-data\Projects\2018\18-0107-005\Dwg\Elec\18-0107-005\_E09.dwg - Tab: E09 Plotted By: jdeleon 09/12/2018 [Wed 11:23am] CW-9-M564-1

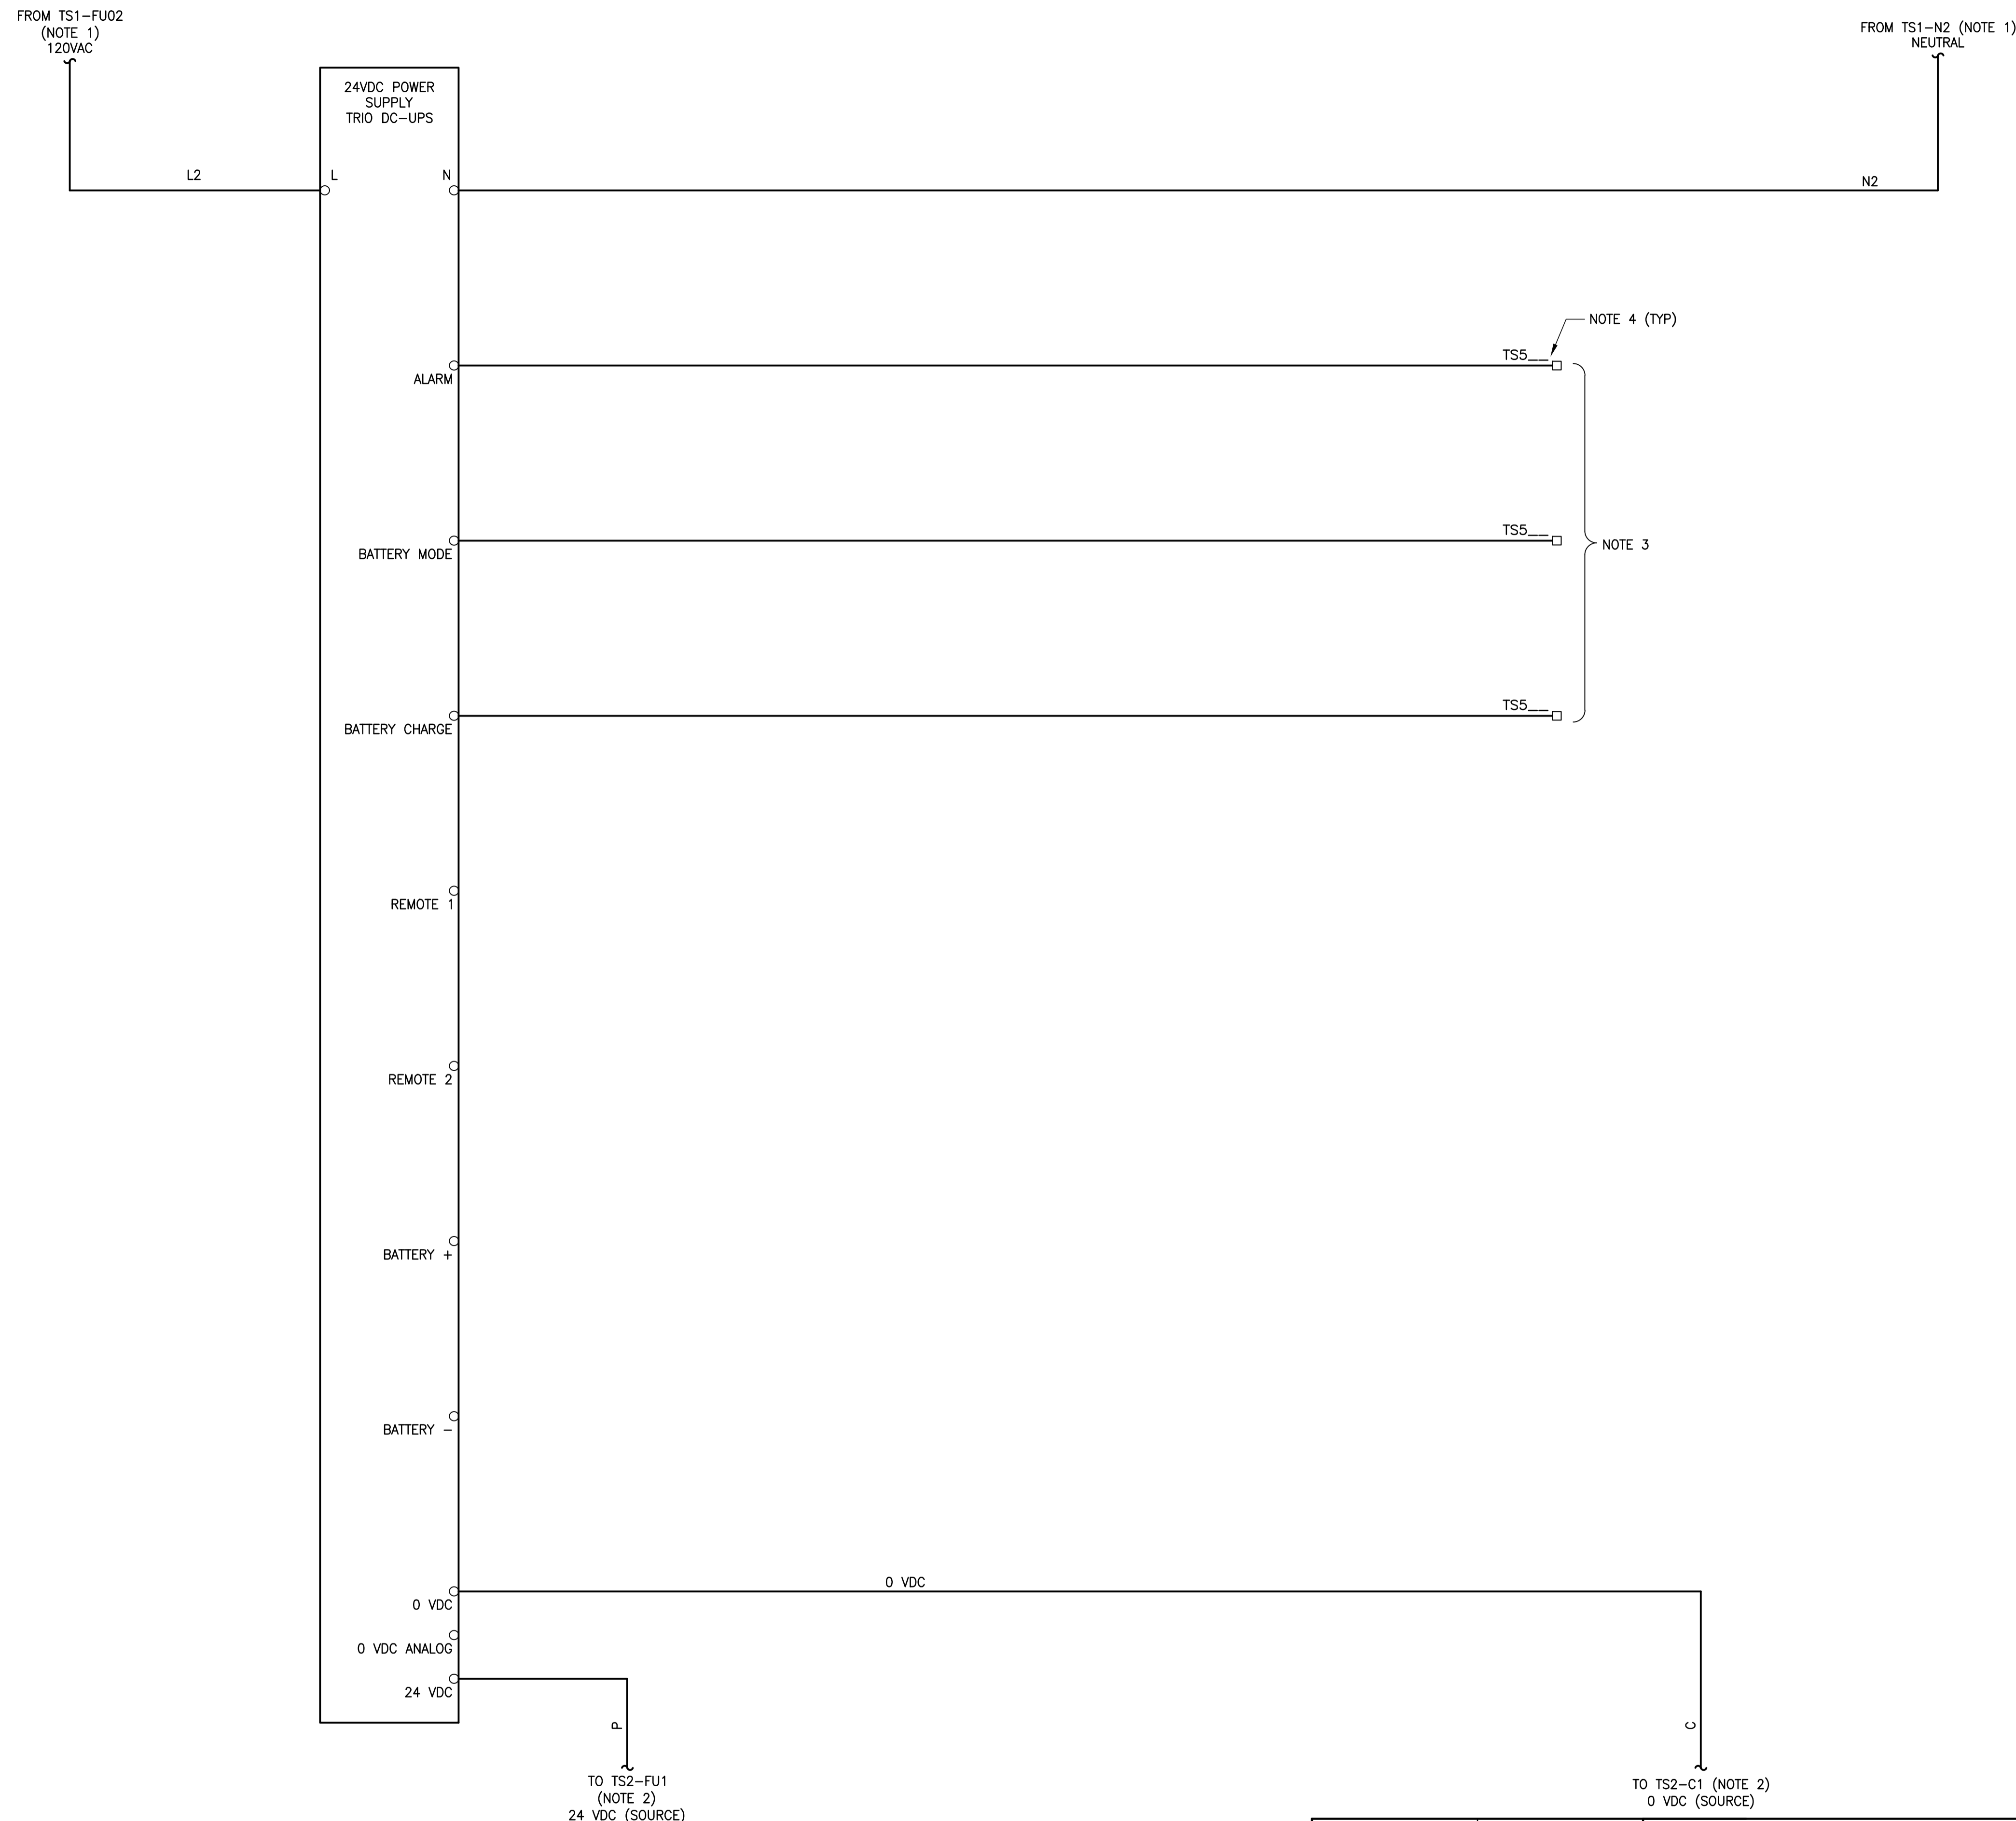

- NOTES:**
- REFER TO DRAWING LD-8648 (E07) FOR ADDITIONAL DETAILS.
  - REFER TO DRAWING LD-8649 (E08) FOR ADDITIONAL DETAILS.
  - REFER TO DRAWING LD-8656 (E15) FOR ADDITIONAL DETAILS.
  - FINAL TERMINAL BLOCK NUMBERS FOR TERMINALS ON TERMINAL STRIP TS5 SHALL BE DETAILED ON SHOP DRAWINGS.

- LEGEND:**
- RTU TERMINAL
  - FIELD DEVICE TERMINAL
  - FUSED TERMINAL
  - PANEL WIRING
  - - - - - FIELD WIRING



NO.	REVISIONS	DATE	BY
0	ISSUED FOR CONSTRUCTION	18/09/11	JAB

DESIGNED BY	LU	CHECKED BY	JAB
DRAWN BY	JPL	APPROVED BY	JAB
HDR. SCALE	AS NOTED	RELEASED FOR CONSTRUCTION	K. ZUREK
VERTICAL	AS NOTED	DATE	2018 09 11

ENGINEER'S SEAL  
  
**E09**

**THE CITY OF WINNIPEG**  
WATER AND WASTE DEPARTMENT

DONALD OUTFALL CHAMBER UPGRADES

**ELECTRICAL**

RTU PANEL - DIGITAL INPUT DI 09-10  
UPS ALARM AND POWER DISTRIBUTION

SHEET 18 OF 24

CITY DRAWING NUMBER

LD-8650