


File Name: \\k-file-4\p-data\Projects\2018\18-0107-005\Dwg\Elec\18-0107-005_E14.dwg - Tab: E14 Plotted By: jdeleon 09/12/2018 [Wed 11:17am]

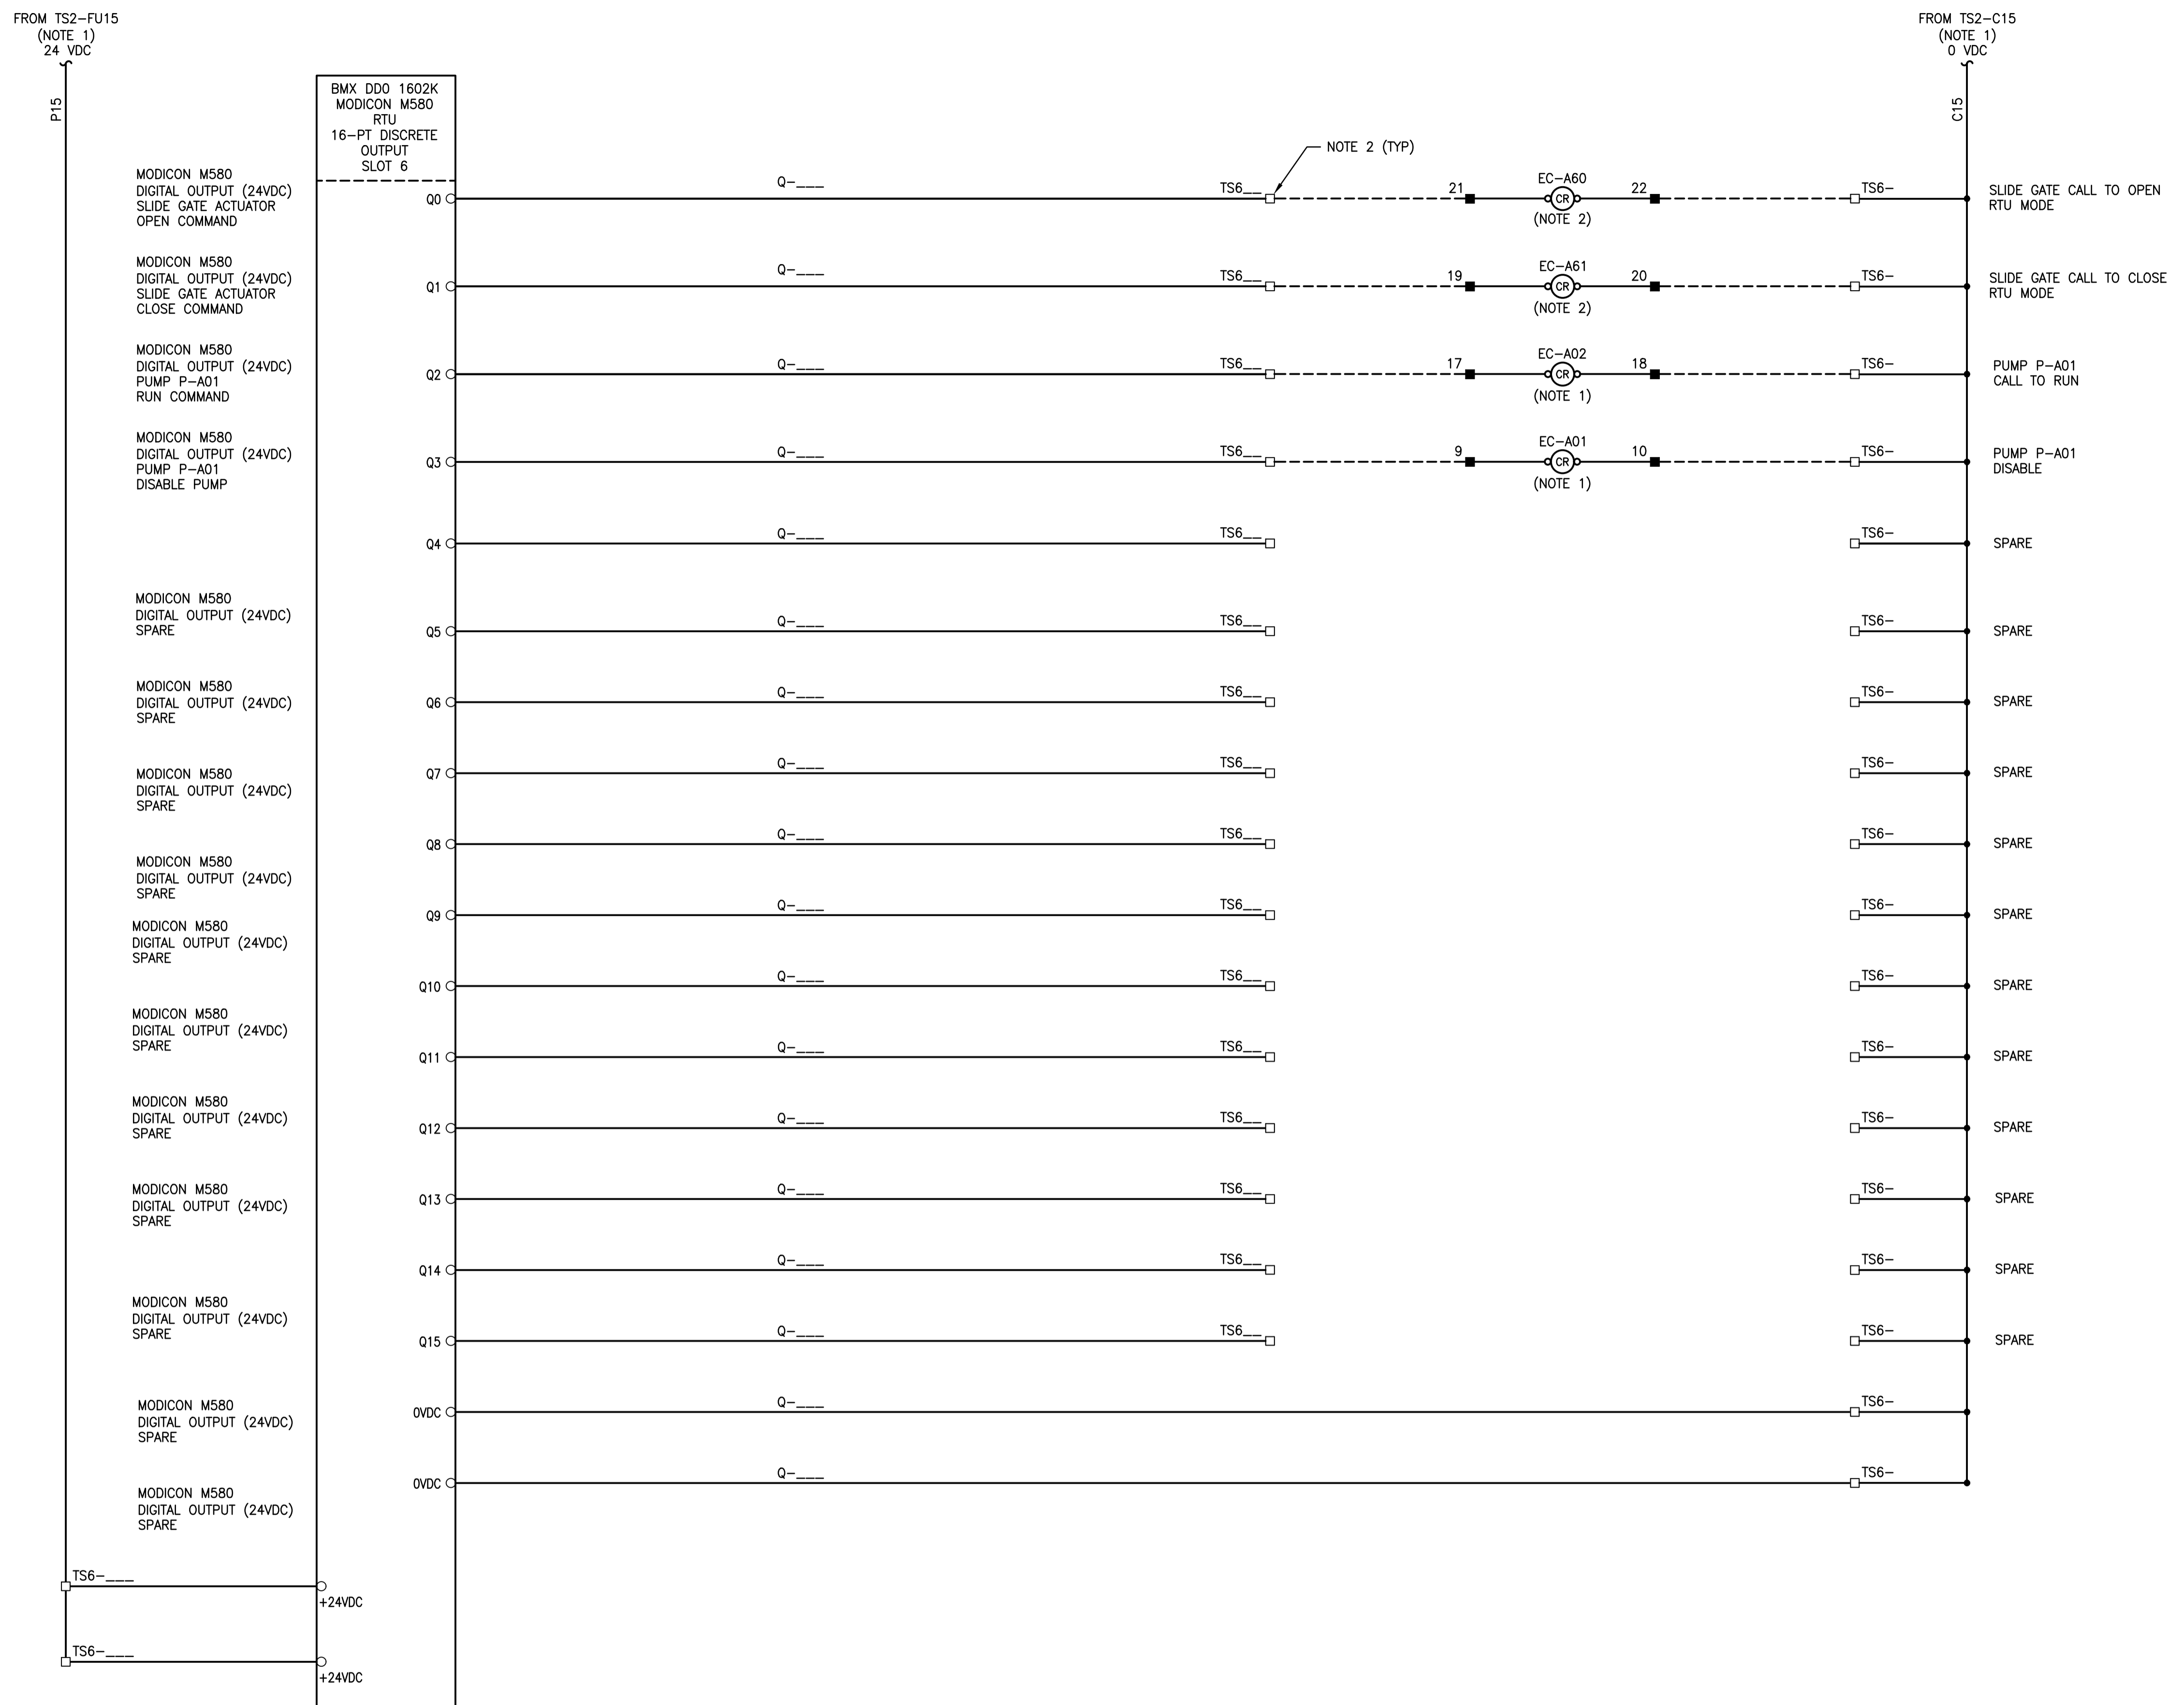

NOTES:

- REFER TO DRAWING LD-8643 (E02) FOR ADDITIONAL DETAILS.
- REFER TO DRAWING LD-8644 (E03) FOR ADDITIONAL DETAILS.
- FINAL TERMINAL BLOCK NUMBERS FOR TERMINALS ON TERMINAL STRIP TS6 SHALL BE DETAILED ON SHOP DRAWINGS.

LEGEND:

- RTU TERMINAL
- ⊠ FIELD DEVICE TERMINAL
- STARTER TERMINAL
- ▣ FUSED TERMINAL
- PANEL WIRING
- - - FIELD WIRING



POSTED TO LBIS		FIELD BOOK #:	
DESIGNED BY	LU	CHECKED BY	JAB
DRAWN BY	JPL	APPROVED BY	JAB
HDR. SCALE	AS NOTED	RELEASED FOR CONSTRUCTION	K. ZUREK
VERTICAL	AS NOTED	DATE	2018 MM DD
0	ISSUED FOR CONSTRUCTION	18/09/11	JAB
ND.	REVISIONS	DATE	BY

ENGINEER'S SEAL

E14

THE CITY OF WINNIPEG
WATER AND WASTE DEPARTMENT

DONALD OUTFALL CHAMBER UPGRADES

ELECTRICAL
RTU PANEL - 5606 I/O BOARD
DISCRETE OUTPUTS

SHEET 23 OF 24

CITY DRAWING NUMBER

LD-8655