


See 15, 2018 - 15.17  
 L:\Projects\2018\1517\2018-15.17-00 nby & subby at - outfall upgrades (r.m.)\03 - rmp\02 working dwn\08 Elev\AUBREY\sheet\7-page 21.dwg - tab117

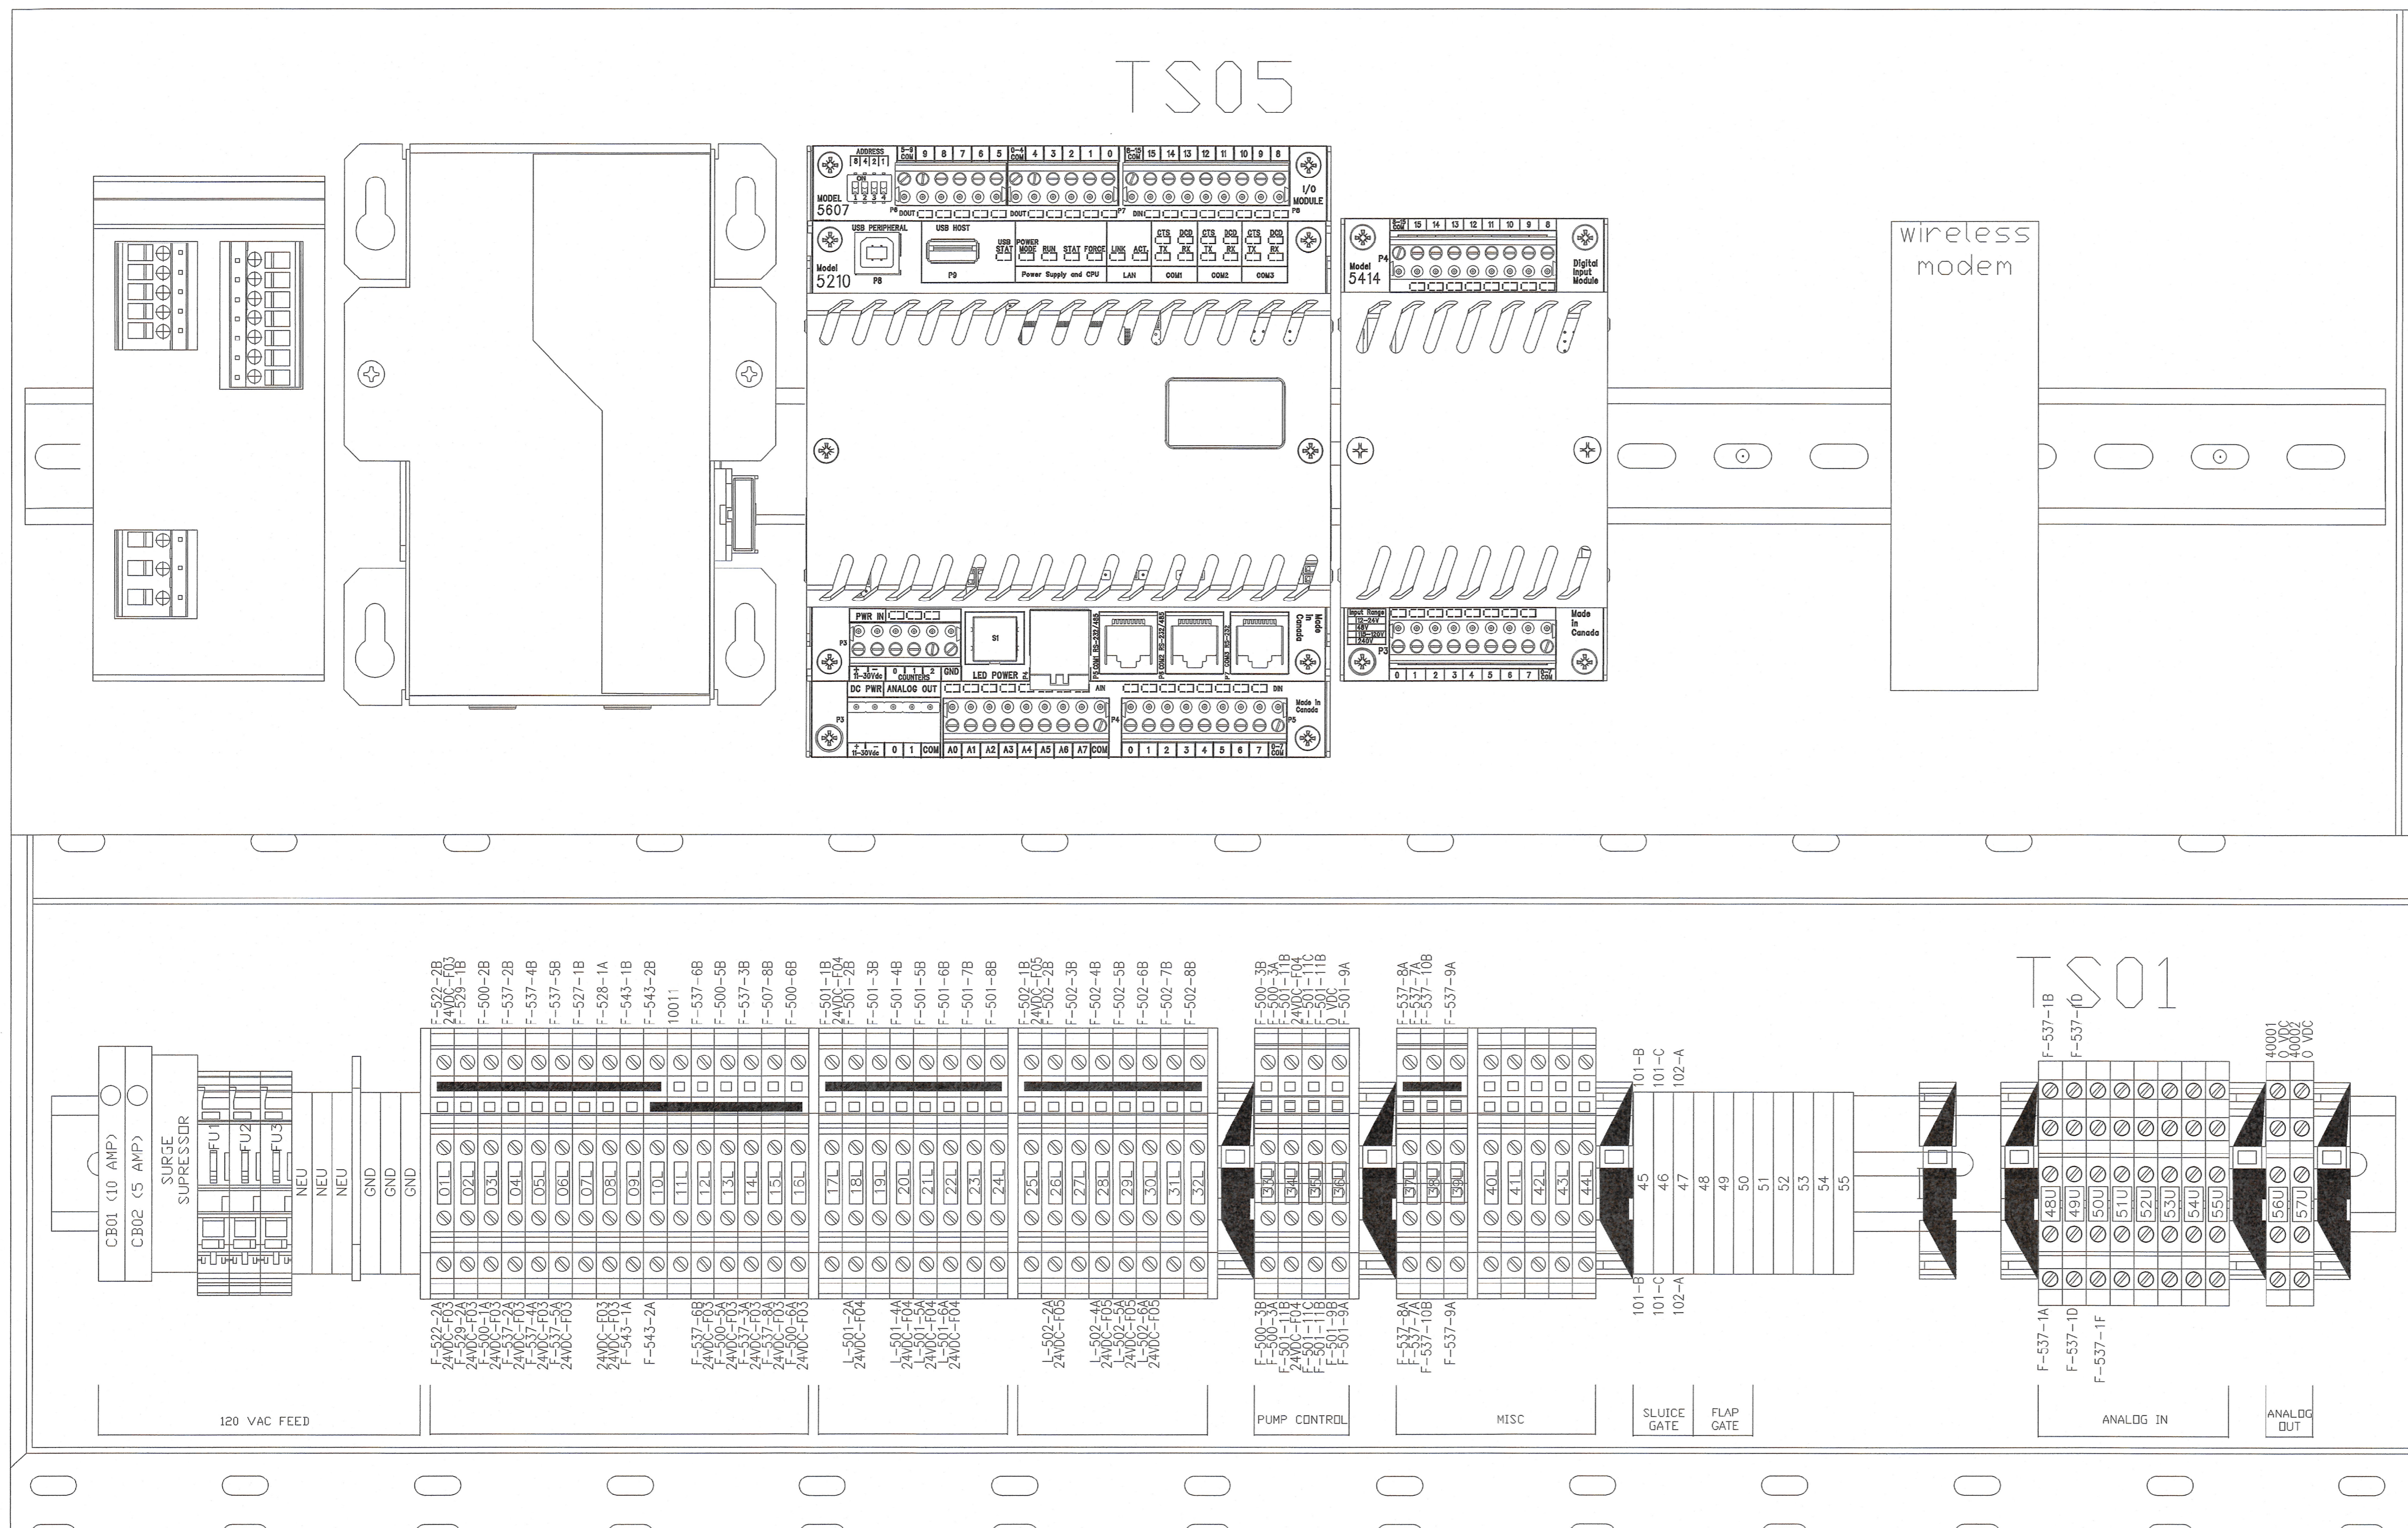

NOTE:  
 These design documents are prepared solely for the use by the party with whom the design professional has entered into a contract and there are no representations of any kind made by the design professional to any party with whom the design professional has not entered into a contract.



NO.	REVISIONS	DATE	BY	DATE
3	ISSUED FOR TENDER	14/09/18	ES	
2	ISSUED FOR REVIEW	15/08/18	ES	
1	ISSUED FOR REVIEW	12/12/16	HP	

		WSP Canada Group Limited 93 Lombard Avenue, Suite 111 Winnipeg, MB R3B 3B1 T+1 204-943-3178 F+1 204-943-4848 www.wsp.com	
DESIGNED BY	AE	CHECKED BY	ES
DRAWN BY	AE	APPROVED BY	ES
HOR. SCALE	AS NOTED	RELEASED FOR CONSTRUCTION	Signed by KZ September 14, 2018
VERTICAL	AS NOTED	DATE	DATE

ENGINEER'S SEAL  
  
 MEMBER 2883  
 10/09/2018  
 BID OPPORTUNITY: 865-2018  
 PLOT DATE: 10/09/2018

**THE CITY OF WINNIPEG**  
 WATER AND WASTE DEPARTMENT  
 OUTFALL GATE CHAMBER UPGRADES  
 AUBREY STREET  
 SRS OUTFALL GATE CHAMBER  
 TS01 AND TS05 DEVICE  
 PLACEMENT DETAILS

CONSULTANT DRAWING NUMBER	5516047 - 117
SHEET OF	32 OF 33
CITY DRAWING NUMBER	LD-8044