


S-MH20008624
RIM 232.93
INV E 227.53
INV W 227.51

ST MATTHEWS AVENUE

WALL ST

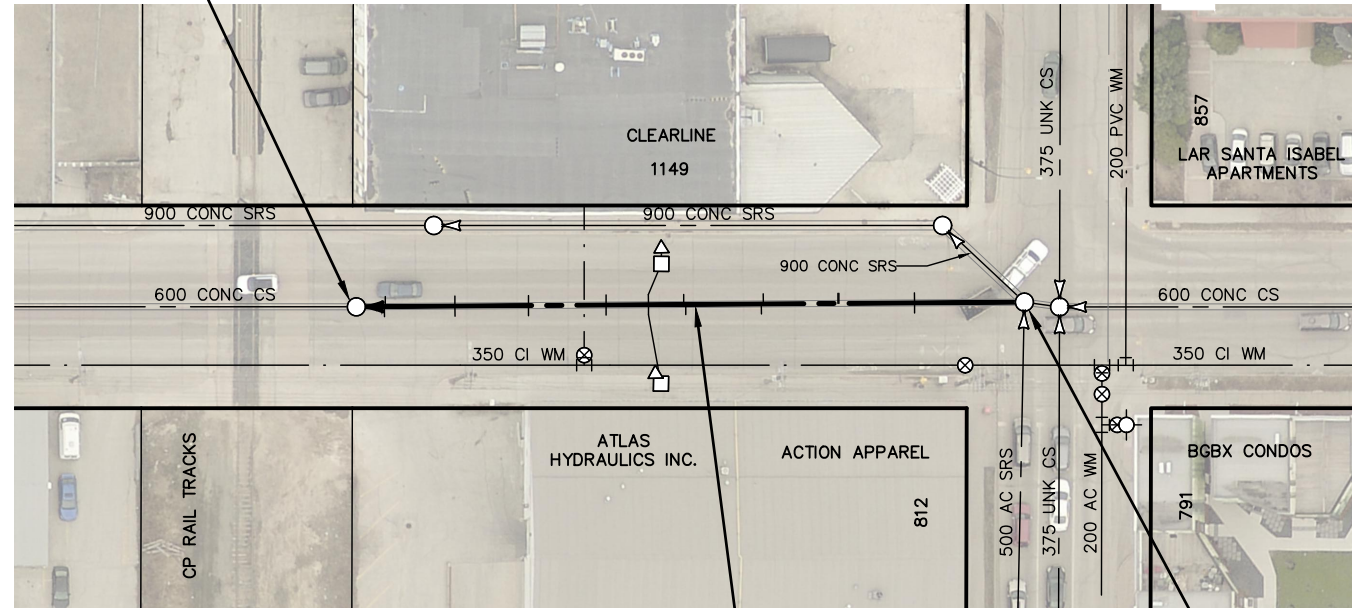

66.4 OF 600 CONC CS TO BE LINED
S-MA20009434
(FULLY DETERIORATED)

S-MH20008617
RIM 232.75
INV E 227.72
INV S 227.68
INV W 227.68
INV NW 227.68

SEWER JUNCTION INFORMATION FROM SEWER VIDEO INSPECTION SEWER ID S-MA20009434		
DISTANCE FROM MH ID S-MH20008617		
DISTANCE	DIAMETER	CLOCK
10.9	150	02
10.9	150	10
18.4	150	02
18.5	150	02
25.9	150	02
26.1	150	10
33.6	150	10
33.8	150	02
37.3	150	10
37.3	150	02
41.5	150	10
41.5	150	02
49.2	150	02
49.2	150	10
56.5	150	10
56.5	300	03
56.5	150	02
63.4	150	02
63.5	150	10


WARNING

IF POWER EQUIPMENT OR EXPLOSIVES ARE TO BE USED FOR EXCAVATION ON THIS PROJECT THE CONTRACTOR MUST:

- 1) NOTIFY THE GAS COMPANY OF THE PROPOSED LOCATION OF EXCAVATION.
- 2) TAKE PRECAUTION TO AVOID DAMAGE TO GAS COMPANY INSTALLATIONS.

SEE PROVINCIAL REGULATION 210/72 FOR DETAILS

FOR INDEX SEE
11643

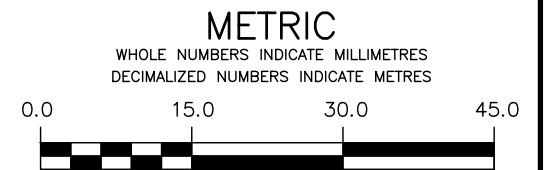

LOCATION APPROVED UNDERGROUND STRUCTURES

SUPV. U/G STRUCTURES COMMITTEE DATE

NOTE:
LOCATION OF UNDERGROUND STRUCTURES AS SHOWN ARE BASED ON THE BEST INFORMATION AVAILABLE BUT NO GUARANTEE IS GIVEN THAT ALL EXISTING UTILITIES ARE SHOWN OR THAT THE GIVEN LOCATIONS ARE EXACT. CONFIRMATION OF EXISTENCE AND EXACT LOCATION OF ALL SERVICES MUST BE OBTAINED FROM THE INDIVIDUAL UTILITIES BEFORE PROCEEDING WITH CONSTRUCTION.

NO.	REVISIONS	DATE	BY



DESIGNED BY	JKH	CHECKED BY	HAK
DRAWN BY	DML	APPROVED BY	BWB
SCALE:		RELEASED FOR CONSTRUCTION	ORIGINAL SIGNED
HORIZONTAL	1:750		K. ZUREK
VERTICAL		DATE	2018 03 12

ENGINEER'S SEAL

ORIGINAL
SIGNED BY
H.A. KATZ
2018 03 12

CONSULTANT DRAWING NUMBER



THE CITY OF WINNIPEG WATER AND WASTE DEPARTMENT ENGINEERING DIVISION

2017 SEWER RENEWALS
BY CIPP LINING - CONTRACT NO. 3
ST MATTHEWS AVENUE
MH AT WALL STREET (W OF C) TO
1ST MH W OF WALL STREET

SHEET 11 OF 25
CITY DRAWING NUMBER

11652