
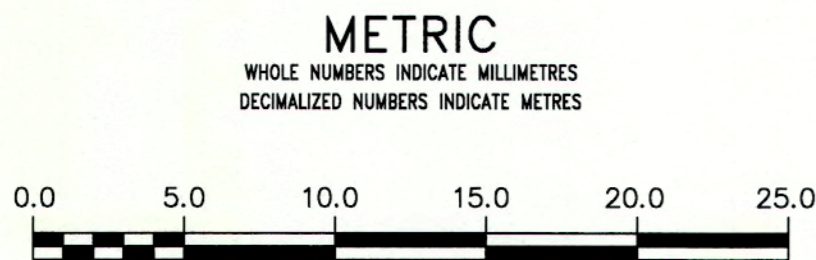
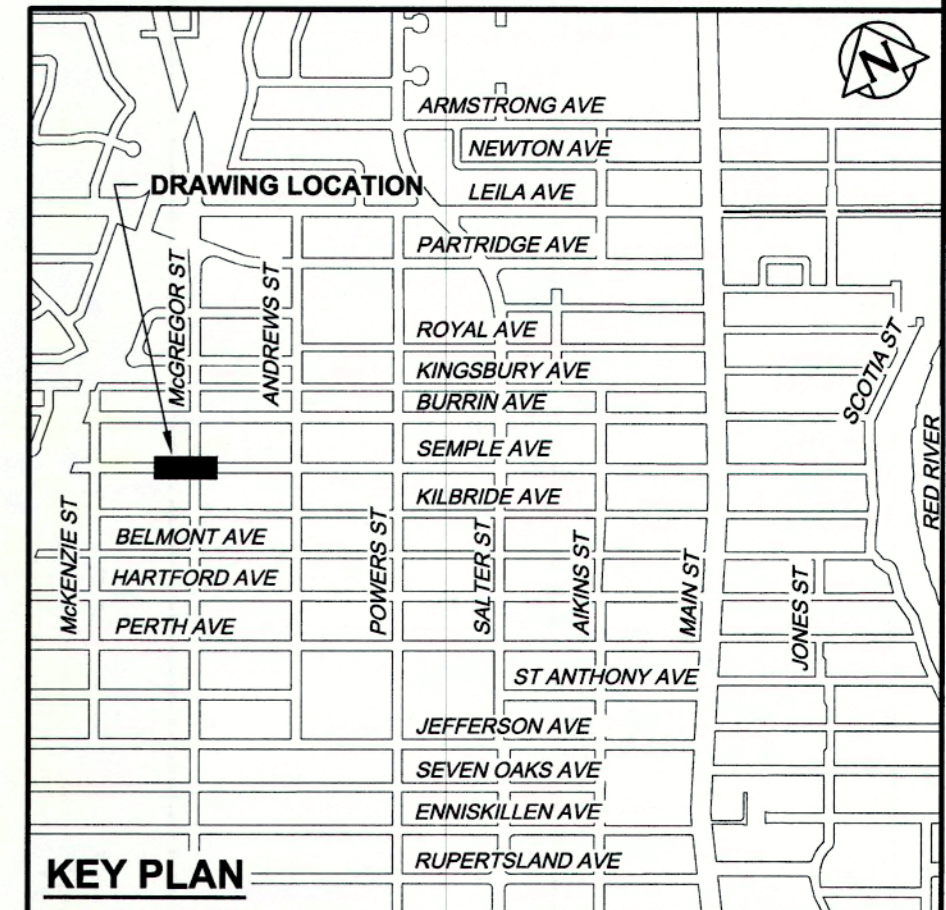


NOTE: CHAINAGES SHOWN ARE ALONG S. R. OF SEMPLE AVENUE

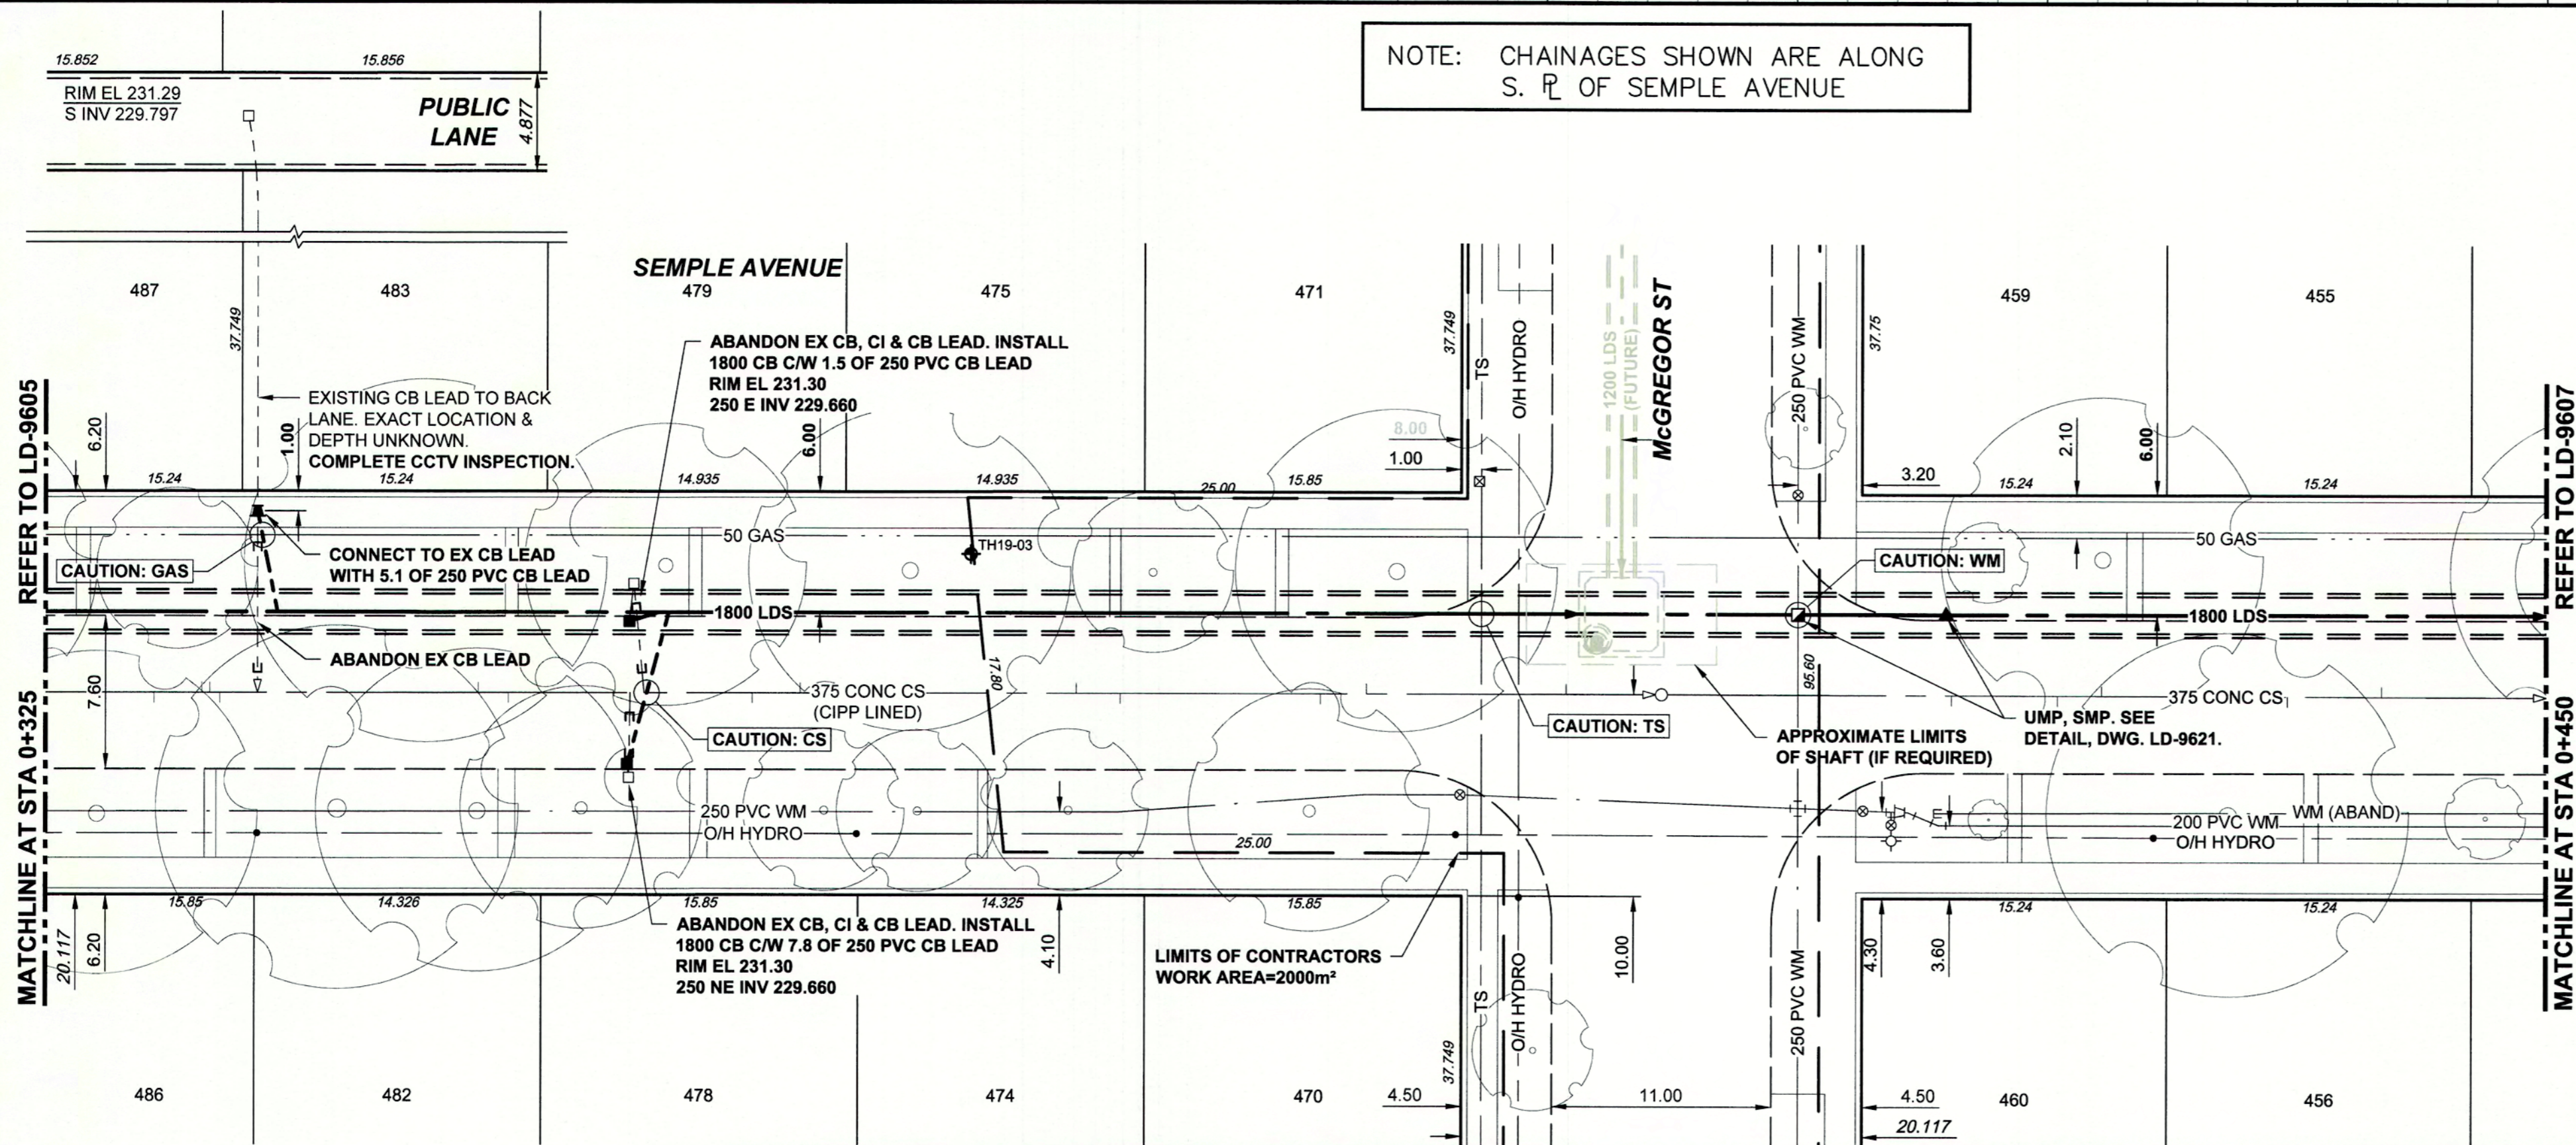

WARNING
IF POWER EQUIPMENT OR EXPLOSIVES ARE TO BE USED FOR EXCAVATION ON THIS PROJECT THE CONTRACTOR MUST:
1) NOTIFY THE GAS COMPANY OF THE PROPOSED LOCATION OF EXCAVATION.
2) TAKE PRECAUTION TO AVOID DAMAGE TO GAS COMPANY INSTALLATIONS.
SEE PROVINCIAL REGULATION 210/72 FOR DETAILS

LOCATION APPROVED UNDERGROUND STRUCTURES
SUPV. U/G STRUCTURES COMMITTEE DATE
NOTE:
LOCATION OF UNDERGROUND STRUCTURES AS SHOWN ARE BASED ON THE BEST INFORMATION AVAILABLE BUT NO GUARANTEE IS GIVEN THAT ALL EXISTING UTILITIES ARE SHOWN OR THAT THE GIVEN LOCATIONS ARE EXACT. CONFIRMATION OF EXISTENCE AND EXACT LOCATION OF ALL SERVICES MUST BE OBTAINED FROM THE INDIVIDUAL UTILITIES BEFORE PROCEEDING WITH CONSTRUCTION.

B.M. ELEV.	
CONSTRUCTION COMPLETION DATE: YYYY MM DD	
0 ISSUED FOR CONSTRUCTION	19/12/23 ADL
NO.	REVISIONS
	DATE BY

AECOM

DESIGNED BY JAT
DRAWN BY ADL
SCALE: HORIZONTAL 1:250
VERTICAL 1:50
DATE 2019 12 20
PLOT DATE: 2019 12 20

CHECKED BY Mph
APPROVED BY [Signature]
RELEASED FOR CONSTRUCTION [Signature]
DATE 2019 12 20

ENGINEERS GEOSCIENTISTS MANITOBA
Certificate of Authorization
AECOM Canada Ltd.
No. 4671 Date: Dec 23, 2019

ENGINEER'S SEAL
PROVINCE OF MANITOBA
J.A. THOMPSON
Member
30632
REGISTERED PROFESSIONAL ENGINEER
CONSULTANT DRAWING NUMBER
C-1012

THE CITY OF WINNIPEG
WATER AND WASTE DEPARTMENT
ENGINEERING DIVISION

JEFFERSON EAST COMBINED SEWER RELIEF
CONTRACT 5 - SEMPLE TRUNK SEWER
SEMPLE AVENUE
108m EAST OF MCKENZIE STREET TO
147m WEST OF ANDREWS STREET

SHEET 14 OF 30
CITY DRAWING NUMBER
LD-9606