
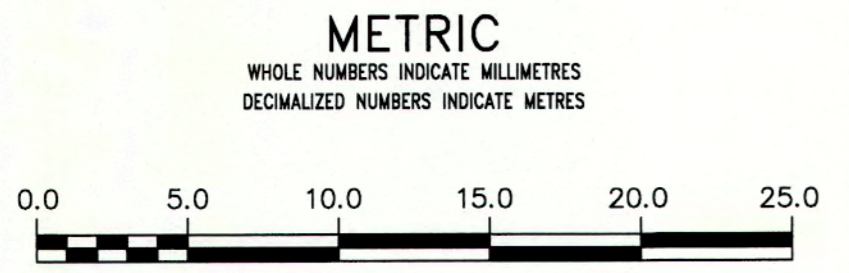
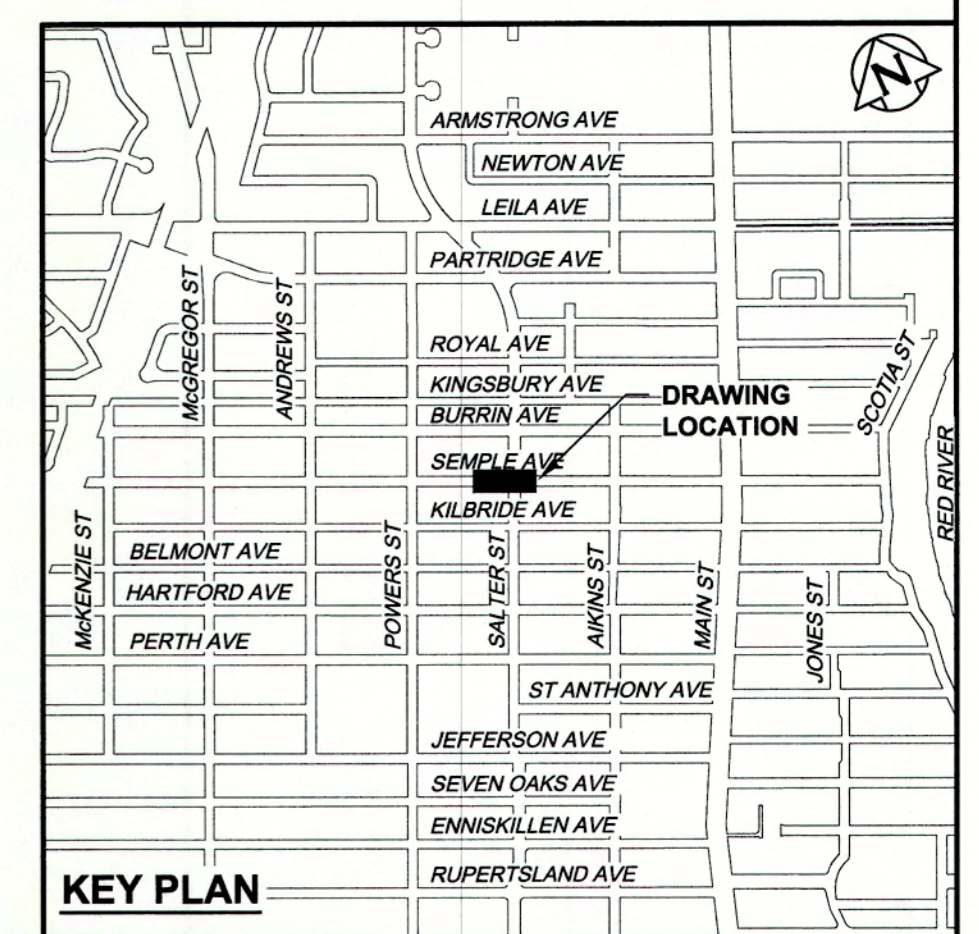


NOTE: CHAINAGES SHOWN ARE ALONG S. P. OF SEMPLE AVENUE

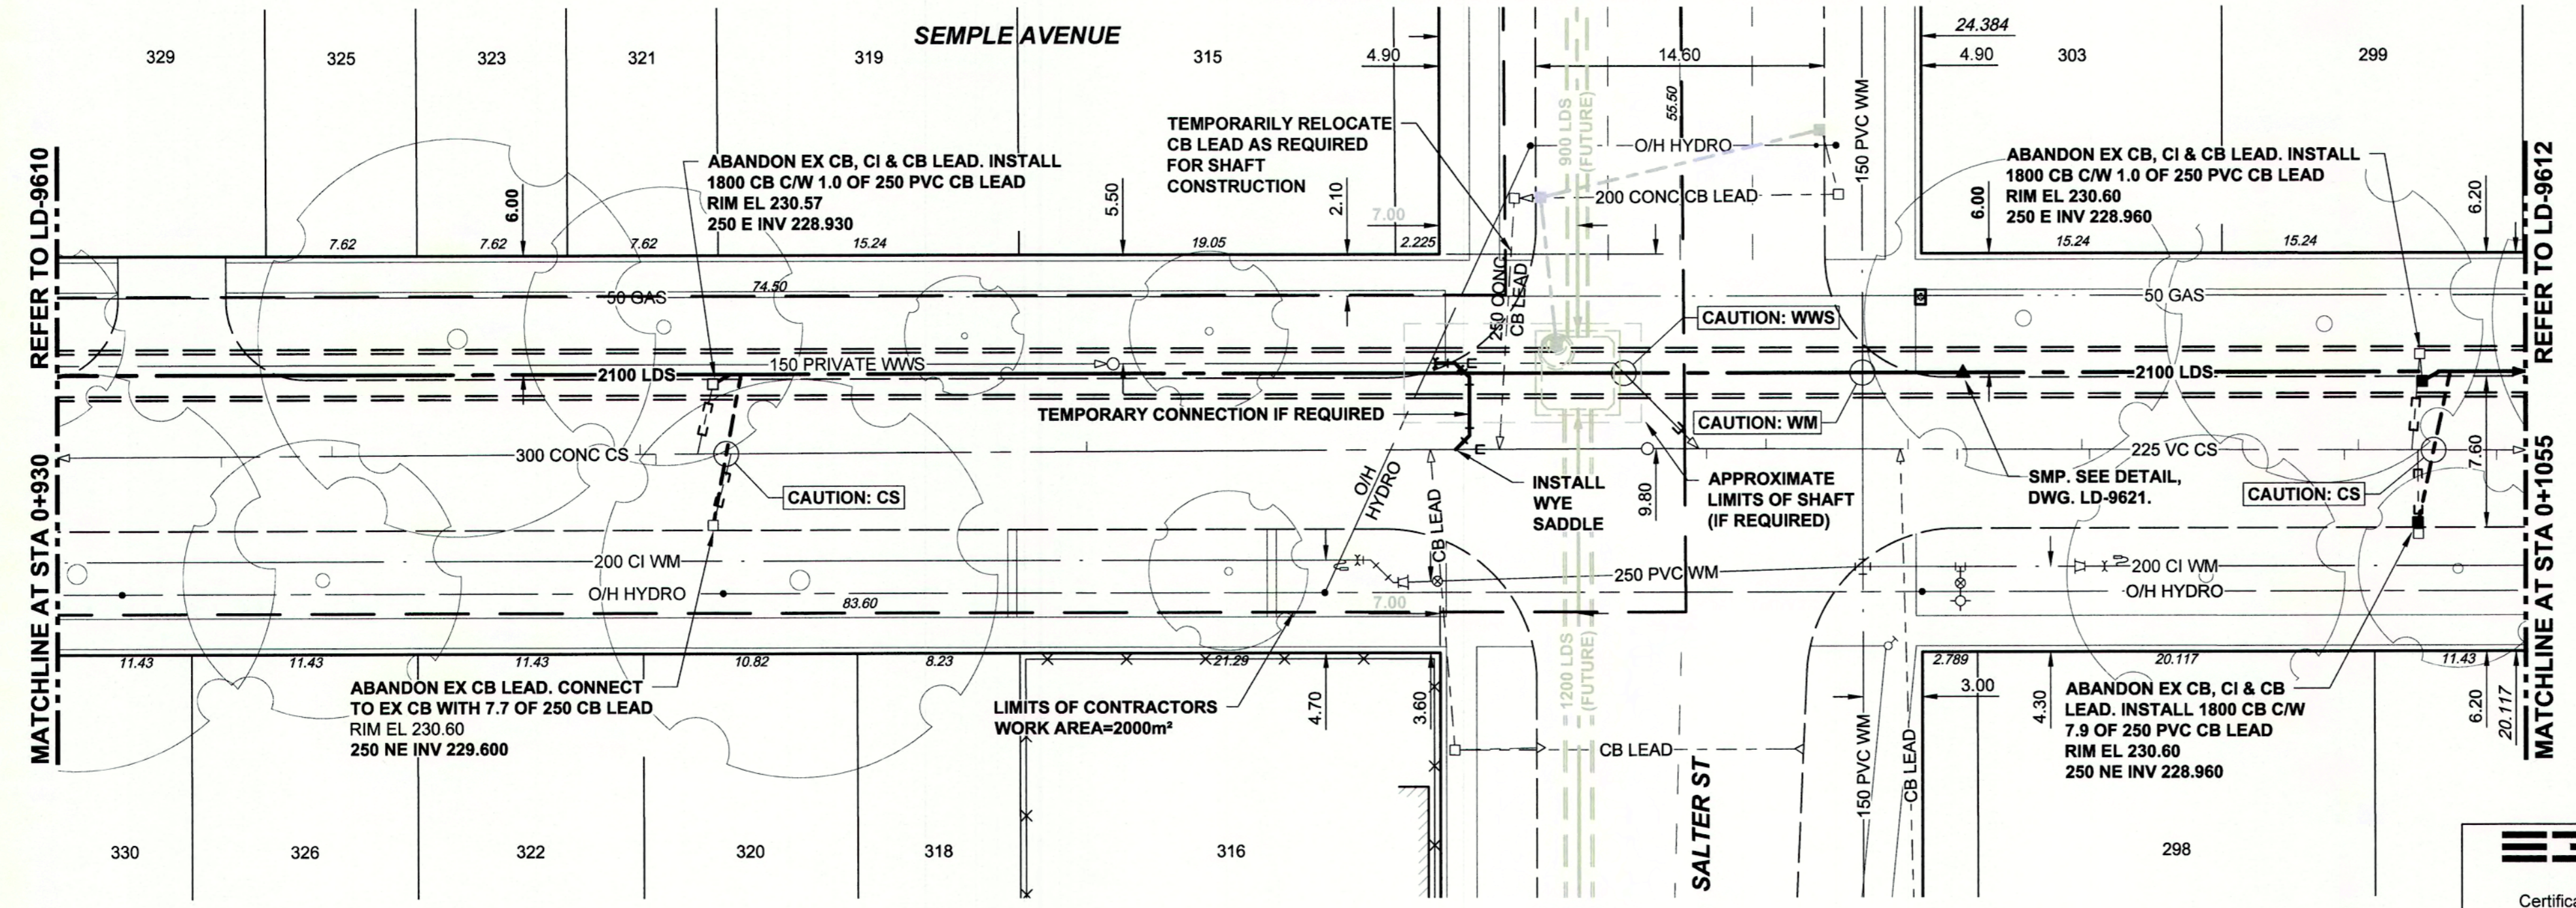

**WARNING**  
IF POWER EQUIPMENT OR EXPLOSIVES ARE TO BE USED FOR EXCAVATION ON THIS PROJECT THE CONTRACTOR MUST:  
1) NOTIFY THE GAS COMPANY OF THE PROPOSED LOCATION OF EXCAVATION.  
2) TAKE PRECAUTION TO AVOID DAMAGE TO GAS COMPANY INSTALLATIONS.  
SEE PROVINCIAL REGULATION 21072 FOR DETAILS

**LOCATION APPROVED UNDERGROUND STRUCTURES**  
SUPV. U/G STRUCTURES COMMITTEE DATE  
NOTE:  
LOCATION OF UNDERGROUND STRUCTURES AS SHOWN ARE BASED ON THE BEST INFORMATION AVAILABLE BUT NO GUARANTEE IS GIVEN THAT ALL EXISTING UTILITIES ARE SHOWN OR THAT THE GIVEN LOCATIONS ARE EXACT. CONFIRMATION OF EXISTENCE AND EXACT LOCATION OF ALL SERVICES MUST BE OBTAINED FROM THE INDIVIDUAL UTILITIES BEFORE PROCEEDING WITH CONSTRUCTION.

B.M. ELEV.	
CONSTRUCTION COMPLETION DATE: YYYY MM DD	
ISSUED FOR CONSTRUCTION	19/12/23 ADL
NO. REVISIONS	DATE BY

**AECOM**

DESIGNED BY: JAT  
DRAWN BY: ADL  
SCALE: HORIZONTAL 1:250, VERTICAL 1:50  
DATE: 2019 12 20  
PLOT DATE: 2019 12 20

CHECKED BY: [Signature]  
APPROVED BY: [Signature]  
RELEASED FOR CONSTRUCTION: [Signature]  
DATE: Dec 24 2019

**ENGINEERS GEOSCIENTISTS MANITOBA**  
Certificate of Authorization  
AECOM Canada Ltd.  
No. 4671 Date: Dec 23, 2019

ENGINEER'S SEAL  
PROVINCE OF MANITOBA  
**J.A. THOMPSON**  
Member 30632  
REGISTERED PROFESSIONAL ENGINEER  
CONSULTANT DRAWING NUMBER C-1017

**THE CITY OF WINNIPEG**  
WATER AND WASTE DEPARTMENT  
ENGINEERING DIVISION

JEFFERSON EAST COMBINED SEWER RELIEF  
CONTRACT 5 - SEMPLE TRUNK SEWER  
SEMPL AVENUE  
111m EAST OF POWERS STREET TO  
147m WEST OF AIKINS STREET

SHEET 19 OF 30  
CITY DRAWING NUMBER LD-9611