

MAIN FLOOR PLAN
SCALE: 1 : 40

LEGEND:

= LUMINAIRE, 1220mm LENGTH
X = TYPE (REFER TO SCHEDULE)


M712-Y(x)
 DENOTES SWITCHED CIRCUIT (IF APPLICABLE)
 DENOTES CIRCUIT #
 PANELBOARD FEED

CONSTRUCTION NOTES:

1 PROVIDE NEW LED LUMINAIRES AND CONTROL. NEW LIGHT SWITCH IS SHOWN ON MAIN LEVEL ELECTRICAL EQUIPMENT DRAWING 1-0660M-E0013.

NOTES:

- ALL LIGHTING IS NEW AND NEEDS TO BE PROVIDED BY THE CONTRACTOR.
- SEE LUMINAIRE SCHEDULE FOR LIGHT FIXTURE TYPE AND MODEL. SEE DWG. 1-0660M-E0009.
- LIGHT TO BE FED FROM LIGHTING PANEL-M712. REFER TO PANEL SCHEDULE DWG. 1-0660M-E0009.
- PROVIDE AND INSTALL NEW CONDUITS AND WIRING FOR NEW LIGHTING.

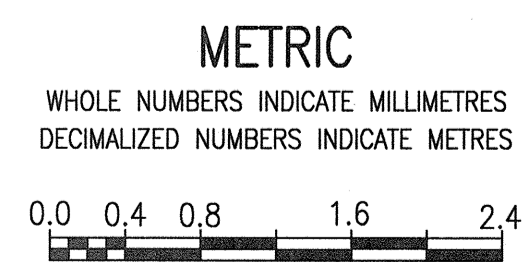


00	ISSUED FOR TENDER AND CONSTRUCTION	2019/10/18	SB	BC
NO.	REVISIONS	DATE	DESIGN	CHECK

SNC-LAVALIN INC.
 148 Nature Park Way
 Winnipeg, MB, Canada R3P 0X7
 204-786-8800

DESIGNED BY: S. BOGHOSIAN
 DRAWN BY: J. GRAGASIN
 SCALE: 1:40
 DATE: 2019/02/19
 CONSULTANT NO.:

CHECKED BY: B. CLEVEN
 APPROVED BY: D. BECKER
 ISSUED FOR CONSTRUCTION BY: A. WEISS
 DATE: 2019/10/18

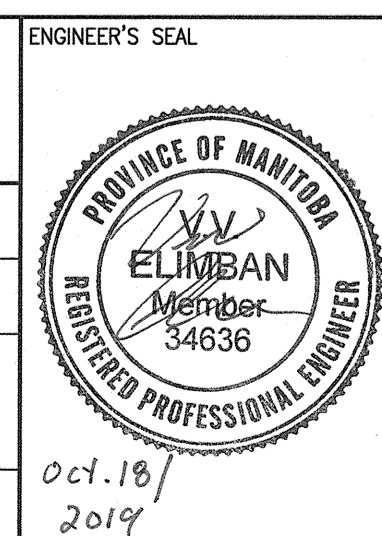

THE CITY OF WINNIPEG
 WATER AND WASTE DEPARTMENT

TACHE BOOSTER PUMPING STATION

ELECTRICAL EQUIPMENT PLAN
 CEILING

CITY DRAWING NUMBER: 1-0660M-E0014
 SHEET: 001
 REV.: 00
 SIZE: A1

1-0660M-E0009	PANEL SCHEDULE AND DETAILS, PNL-M712
DRAWING NUMBER	REFERENCE DRAWINGS