


BARRIER FREE DETAIL

NOT TO SCALE

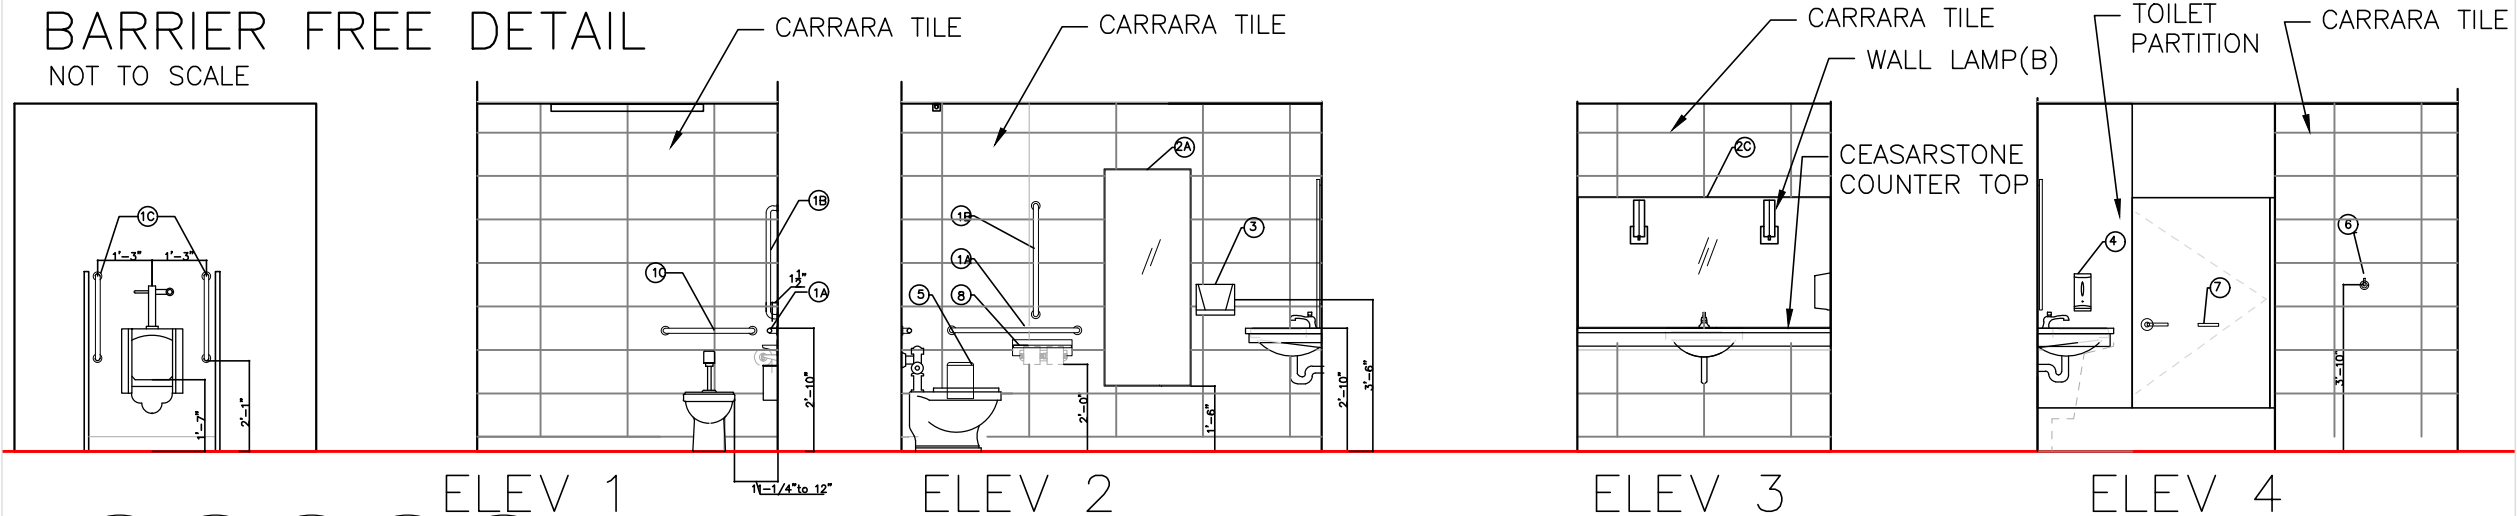


TOILET ROOM ACCESSORIES	
ITEM	ACCESSORIES
1A	GRAB BARS 36"
1B	GRAB BARS 30"
1C	GRAB BARS 24"
2A	MIRRORS 24"x60"
2B	MIRRORS 18"x36"
2C	FULL MIRROR
3	SURFACE MOUNTED HIGH-SPEED DRYER
4	SURFACE MOUNTED SOAP DISPENSER
5	SANITARY NAPKIN DISPOSAL
6	COLLAPSIBLE COAT HOOK
7	DOOR PULL
8	SURFACE MOUNTED SHELF & DUAL TOILET PAPER HOLDER
9	FEMALE WASHROOM SIGN MALE WASHROOM SIGN
10	BABY CHANGE TABLE


NOTE:

- TOILET PARTITION: HADRIAN'S POWDER COATED-CEILING HUNG PARTITION, ANTI-GRAFFITI COLORS
- DOOR PULL PROVIDED BY HADRIAN TOILET PARTITION SUPPLIER
- WASHROOM ACCESSORIES SEE APPENDIX 1

EXISTING WINDOW FRAMES TO BE PAINTED

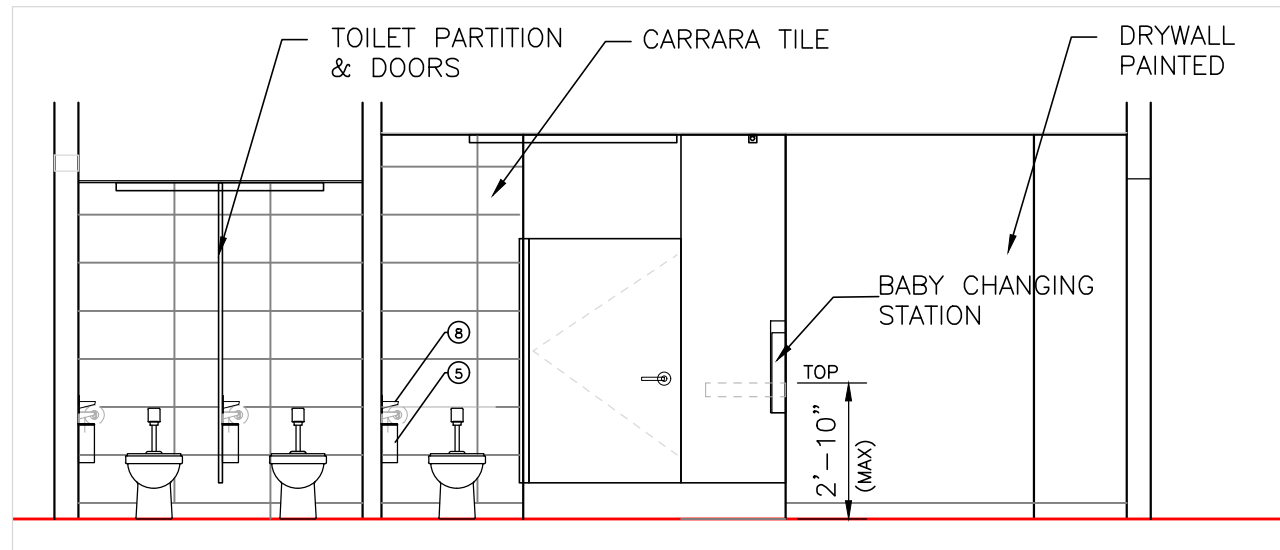


ELEV 5

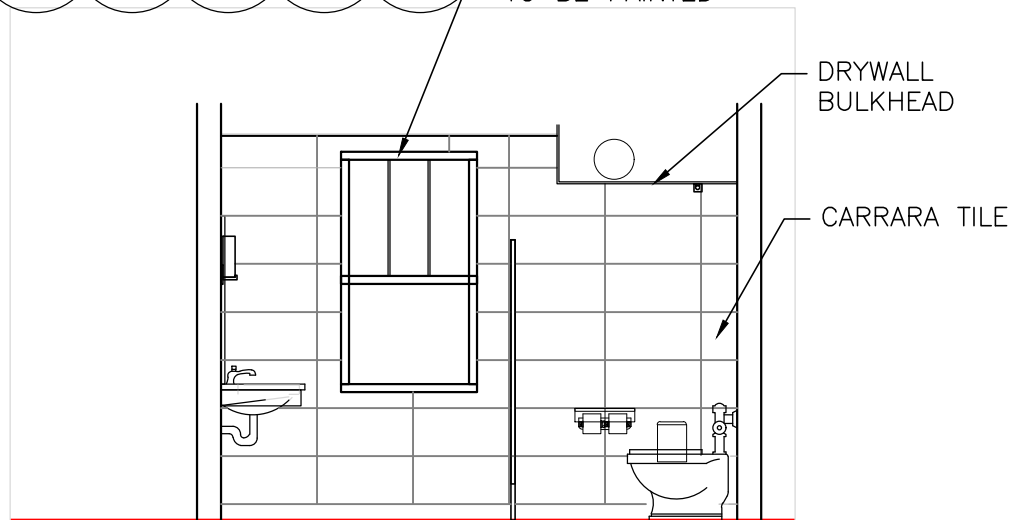


ELEV 6

Interior Elevation
SCALE: 1/4"=1'-0"

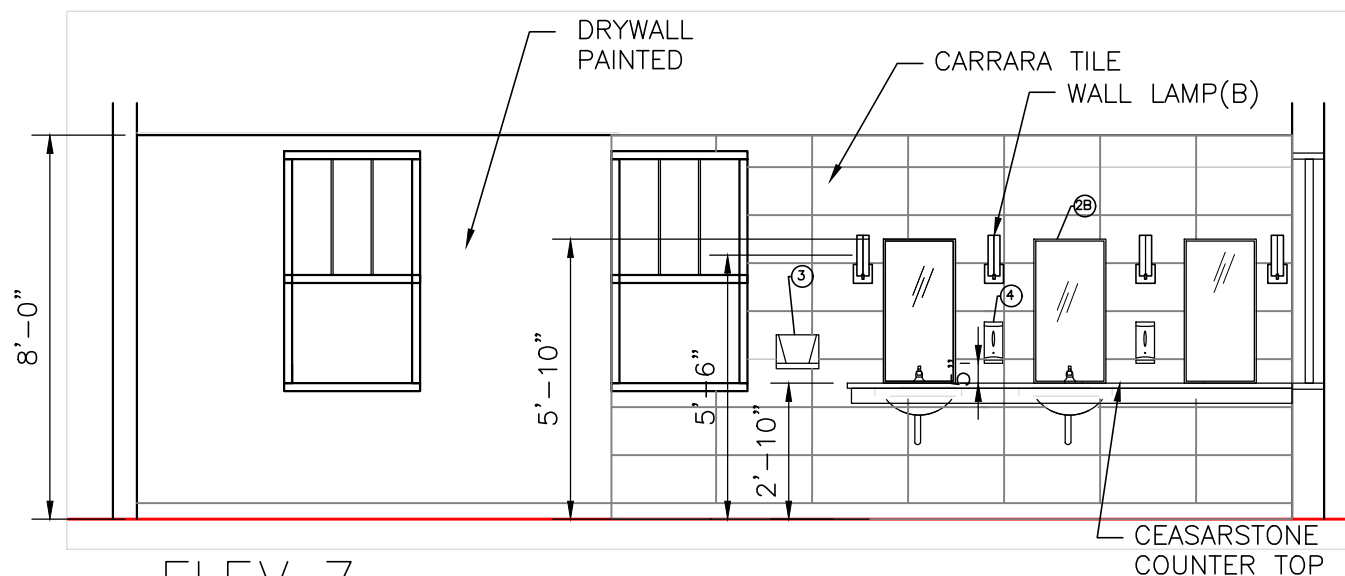

ELEV 7

REV	DESCRIPTION	DATE	BY
02	ISSUED FOR REV1	NOV 7, 2019	VJ
01	ISSUED FOR REV1	OCT 31 2019	AR
0	ISSUED FOR CONSTRUCTION	OCT 8 2019	AR

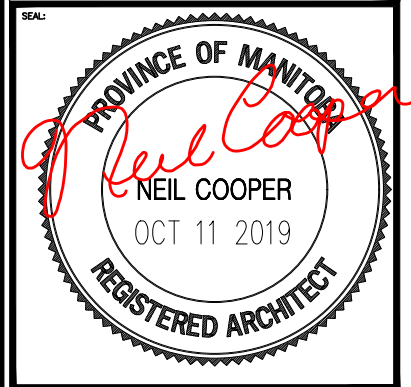

THIS DRAWING MUST NOT BE SCALED.
THE GENERAL CONTRACTOR SHALL VERIFY ALL DIMENSIONS, DATUMS AND LEVELS PRIOR TO COMMENCEMENT OF WORK AND IS HELD RESPONSIBLE FOR REPORTING ANY DISCREPANCY OR OMISSION TO NEIL COOPER ARCHITECT IMMEDIATELY.
THIS DRAWING IS THE EXCLUSIVE PROPERTY OF NEIL COOPER ARCHITECT AND CAN BE REPRODUCED ONLY WITH THE PERMISSION OF NEIL COOPER ARCHITECT, IN WHICH CASE THE REPRODUCTION MUST BEAR THEIR NAME AS THE ARCHITECTURAL FIRM.

PROJECT:
Interior Reno - Washroom
KILDONAN PARK CLUBHOUSE
2015 Main Street, WPG MB

Neil Cooper Architect
109-374 River Avenue, Winnipeg, Manitoba R3L 0E4

TENDER 1123-2019
DRAWN BY: AR CHECKED BY: NC SHEET NO: A2.6R2 REV NO:
DATE: MAY 23 2019
SCALE: As Noted
FILE: 19058/Cont Doc/Cont Dwg/Arch/A2.1.dwg