
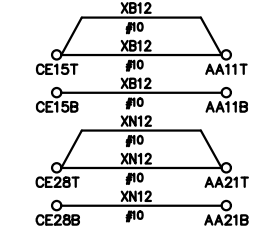
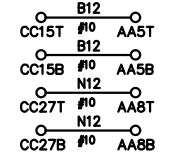


NOT FOR CONSTRUCTION

- NOTES**
- 30A 250V TEST LOCK  
RECEPTACLE HUBBELL HBL 2620
  - PLUG HUBBELL HBL 2621
  - GROUND LUG LOCATED ON CHARGER HOUSING
  - PART OF SEARIII POWER CONTROL AND INDICATION RELAY JUNCTION BOX
  - PART OF POWER OFF INDICATOR LIGHT REPEATER RELAY JUNCTION BOX
- DENOTES TWISTED PAIRS

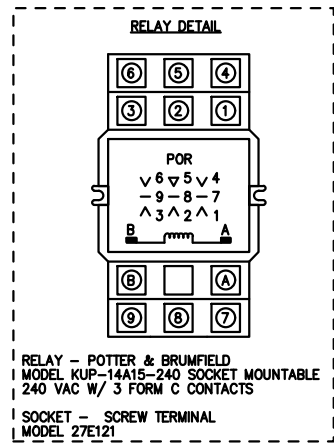

B.M. ELEV.		ENGINEER'S SEAL	<p><b>THE CITY OF WINNIPEG</b> WATER AND WASTE DEPARTMENT ENGINEERING DIVISION</p>		
CONSTRUCTION COMPLETION DATE: YYYY MM DD				THE GREATER WINNIPEG WATER DISTRICT RAILWAY PTH 1 HIGHWAY CROSSING WARNING SYSTEMS Mi.67.18 & Mi.67.28	
		DESIGNED BY JAB(WSP)    CHECKED BY HH(WSP)		DRAWN BY JAB(WSP)    APPROVED BY RY(WSP)	
		SCALE: HORIZONTAL    NTS VERTICAL    NTS	RELEASED FOR CONSTRUCTION		
O ISSUED FOR TENDER    2020-01-31    WSP		CONSULTANT DRAWING NUMBER GWWD067.23PA016_SW		SHEET 16 OF 20 CITY DRAWING NUMBER 1-0754R-E0016-001	
NO.	REVISIONS	DATE	BY	DATE YYYY-MM-DD	
				PLOT DATE:    2020 01 31	