


ST DUNSTANS BAY

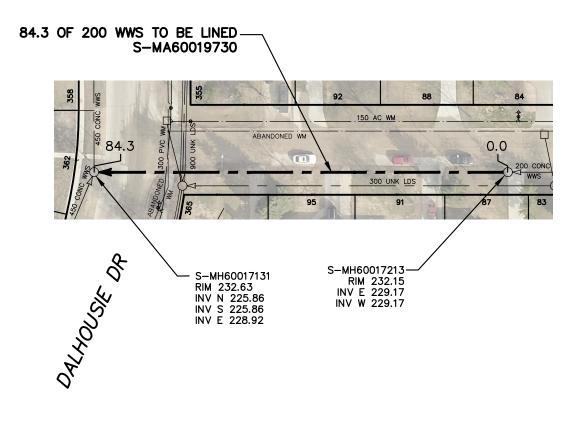

SEWER JUNCTION INFORMATION FROM SEWER VIDEO INSPECTION						
SEWER ID S-MA60019730						
DISTANCE FROM MH ID S-MH60017213						
DISTANCE	DIAMETER	CLOCK				
3.2	150	10				
4.0	150	11				
21.0	150	1				
22.1	150	10				
37.9	150	10				
38.8	150	12				
56.8	150	1				
57.3	150	10				
83.4	200	6				

FOR INDEX SEE 12125

METRIC

WHOLE NUMBERS INDICATE MILLIMETRES DECIMALIZED NUMBERS INDICATE METRES

0.0	10.0	20.0	30.0	40.0

LOCATION APPROVED UNDERGROUND STRUCTURES

SEE PROVINCIAL REGULATION 210/72 FOR DETAILS

WARNING

IF POWER EQUIPMENT OR EXPLOSIVES ARE TO BE USED FOR EXCAVATION ON THIS PROJECT THE CONTRACTOR MUST: 1) NOTIFY THE GAS COMPANY OF THE

PROPOSED LOCATION OF EXCAVATION. 2) TAKE PRECAUTION TO AVOID DAMAGE

TO GAS COMPANY INSTALLATIONS.

SUPV. U/G STRUCTURES COMMITTEE

NOTE:

LOCATION OF UNDERGROUND STRUCTURES AS SHOWN ARE BASED ON THE BEST INFORMATION AVAILABLE BUT NO GUARANTEE IS GIVEN THAT ALL EXISTING UTILITIES ARE SHOWN OR THAT THE GIVEN LOCATIONS ARE EXACT. CONFIRMATION OF EXISTENCE AND EXACT LOCATION OF ALL SERVICES MUST BE OBTAINED FROM THE INDIVIDUAL UTILITIES BEFORE PROCEEDING WITH CONSTRUCTION.

B.M. ELEV. CHECKED DESIGNED SC SC APPROVED BY DRAWN BY BL ΚZ SCALE: RELEASED FOR CONSTRUCTION 1:750 HORIZONTAL K.ZUREK VERTICAL DATE 2019 03 06 DATE 2019 03 06 REVISIONS DATE BY

ENGINEER'S SEAL **ORIGINAL** SIGNED BY S.R.J. **COURNOYER** 19/03/05

CONSULTANT DRAWING NUMBER



THE CITY OF WINNIPEG

WATER AND WASTE DEPARTMENT ENGINEERING DIVISION

2018 SEWER MAIN RENEWALS BY CIPP LINING ST DUNSTANS BAY

1ST MH E OF DALHOUSIE DRIVE TO MH AT DALHOUSIE DRIVE

SHEET **55** OF **69** CITY DRAWING NUMBER

12177