


SECTION A-A

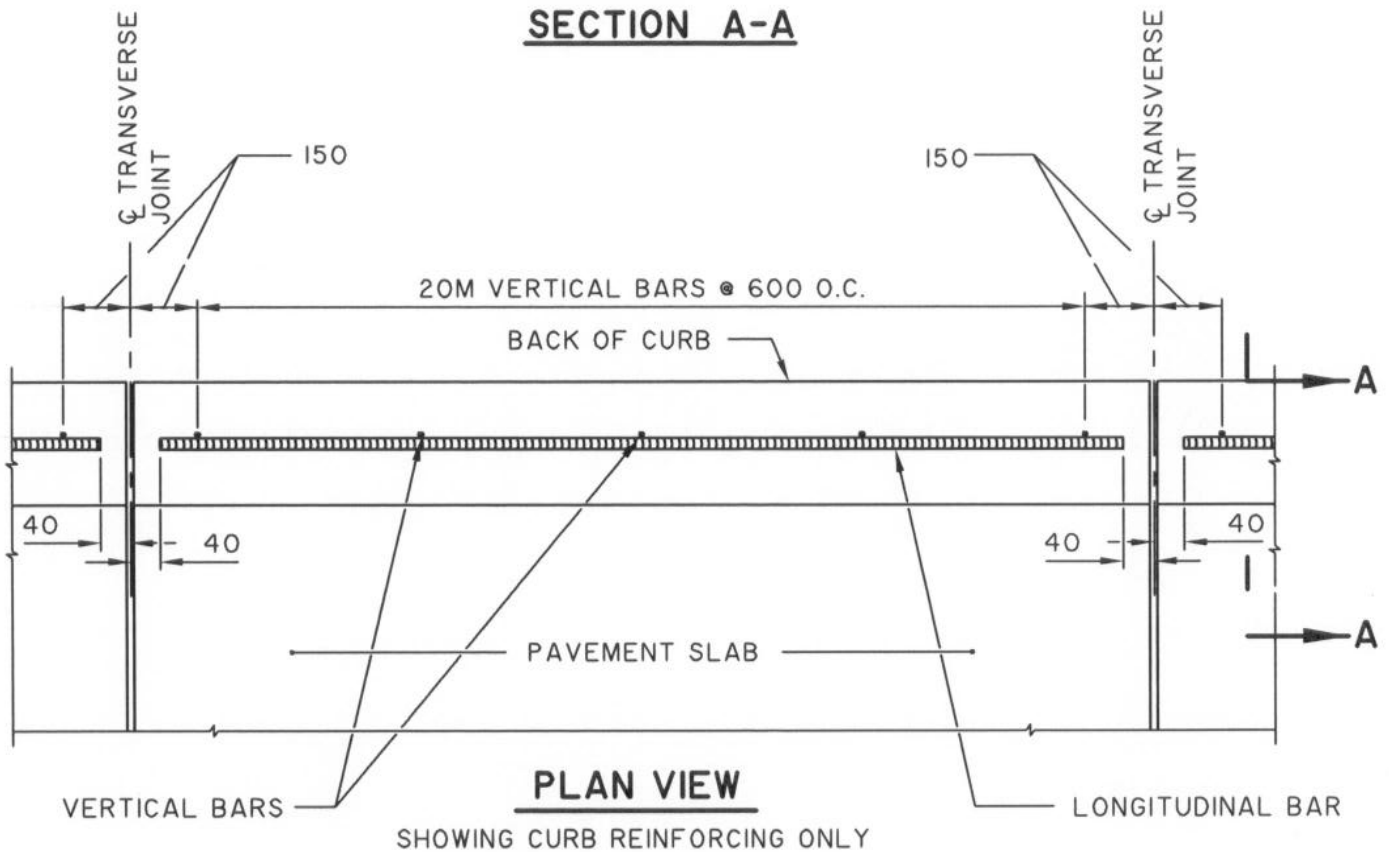

NOTE: 1. TRANSVERSE SAW CUT EVERY 6.0 METRES OR AT PAVEMENT JOINTS.

DIMENSIONS ARE IN MILLIMETRES



THE CITY OF WINNIPEG
 PUBLIC WORKS DEPARTMENT

Reference Spec. No.
 CW 3230, CW 3240, CW3310

Revisions

No.	Date	Description	By
1.	JAN 03	GENERAL REVISION	lwb

**BARRIER CURB
 (DOWELLED)**

Designed By:
 Z. V. K.

Drawn By:
 A. R.

Scale :
N.T.S.

Checked By:
 D.R.K.

Date:
 03-01-30

Drawing No.

Approved:
 SURFACE WORKS COMMITTEE

SD-205