

0 5 10 15m

LEGEND:

- 231.0 PROPOSED MAJOR CONTOUR
- PROPOSED MINOR CONTOUR
- 240 EXISTING MAJOR CONTOUR
- EXISTING MINOR CONTOUR
- EXISTING PERIMETER DITCH
- TOE OF SLOPE
- PERIMETER DITCH
- EXISTING ACCESS ROAD
- LIMIT OF CONSTRUCTION
- LIMIT OF WASTE
- ANCHOR TRENCH
- PERIMETER BERM
- EXISTING LEACHATE COLLECTION HEADER
- EXISTING AIR LINE

SOURCE:


TOPOGRAPHICAL SURVEY BASED ON KGS GROUP UAV DEM, COMPLETED MAY 2013 AND MAY 2015. CELL 31 AS-BUILT TOP OF LINER AS PROVIDED BY KGS

NOTE 1:

TEMPORARY STORMWATER REMOVAL PRIOR TO SUB-GRADE CONSTRUCTION

NOTE 2:

TEMPORARY STORMWATER STORAGE AREA CONTROLS NOT IN CONTRACT

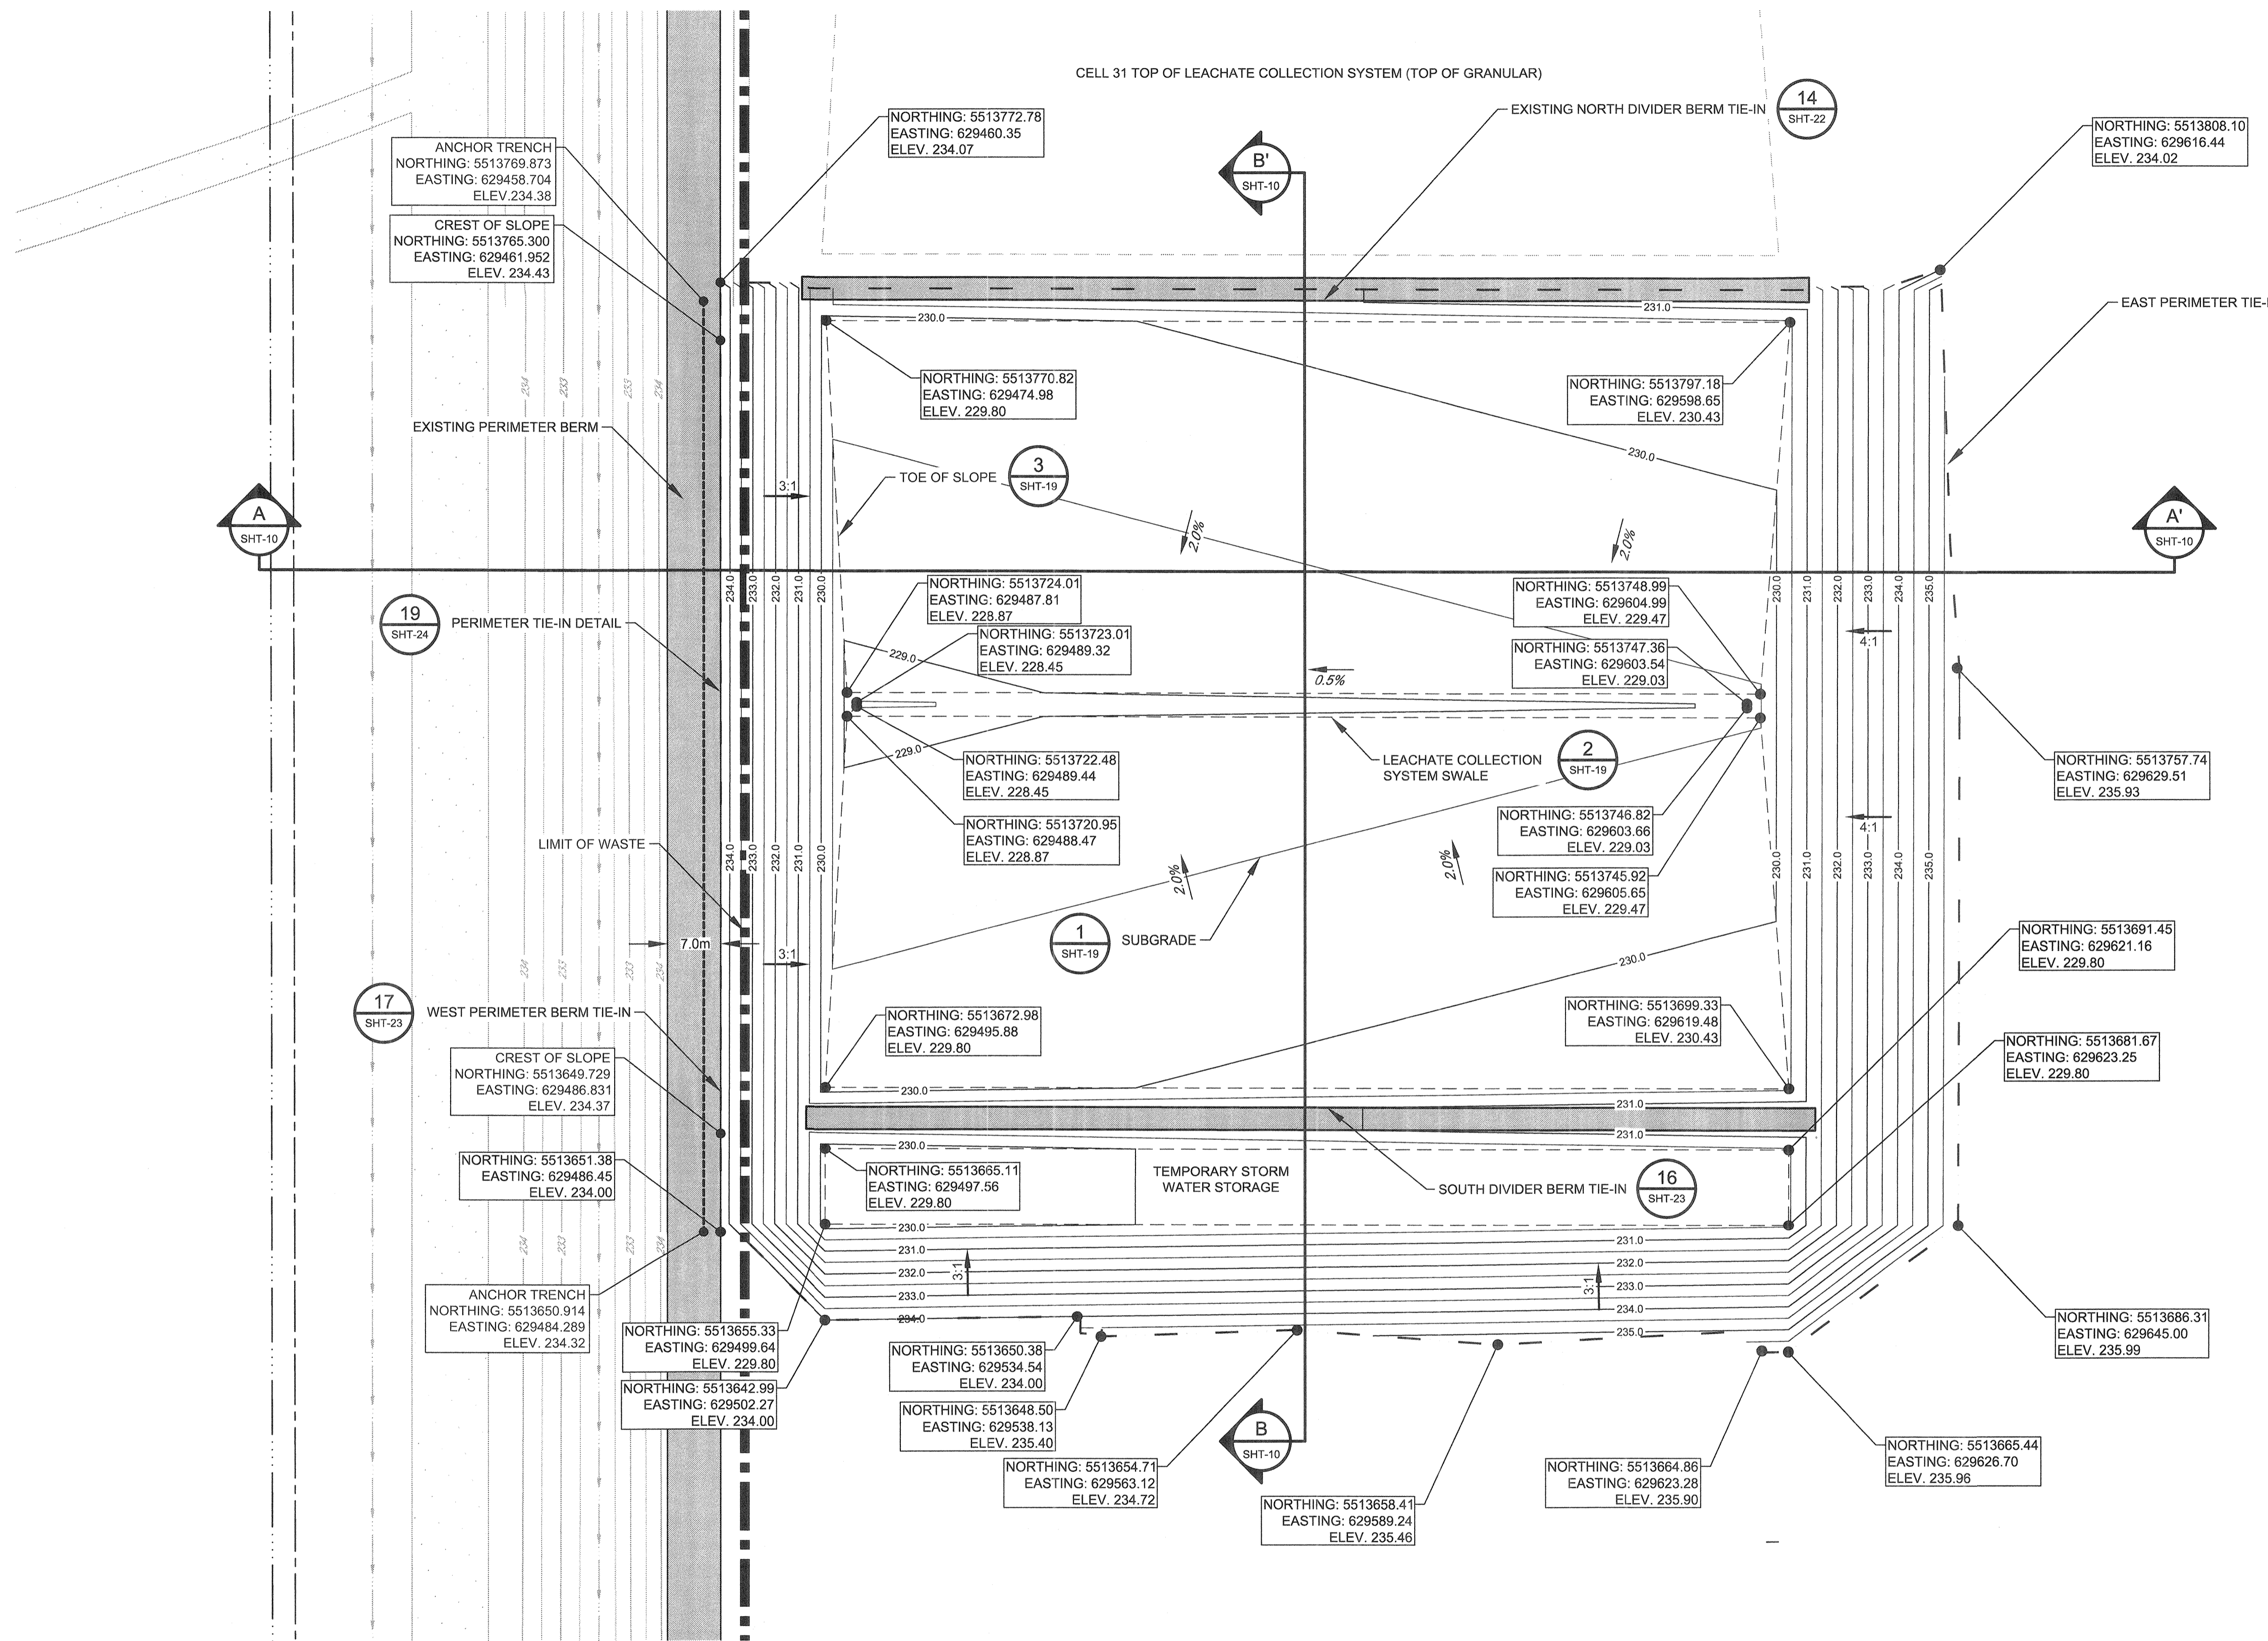

METRIC

WHOLE NUMBERS INDICATE MILLIMETRES
DECIMALIZED NUMBERS INDICATE METRES

WARNING

1. NOTIFY THE GAS COMPANY OF THE PROPOSED LOCATION OF EXCAVATION.
2. TAKE PRECAUTION TO AVOID DAMAGE TO GAS COMPANY INSTALLATIONS.
3. SEE PROVINCIAL REGULATION 210/72 FOR DETAILS.

LOCATION APPROVED UNDERGROUND STRUCTURES

SUPV. U/G STRUCTURES COMMITTEE	DATE

NOTE:

LOCATION OF UNDERGROUND STRUCTURES AS SHOWN ARE BASED ON THE BEST INFORMATION AVAILABLE BUT NO GUARANTEE IS GIVEN THAT ALL EXISTING UTILITIES ARE SHOWN OR THAT THE GIVEN LOCATIONS ARE EXACT. CONFIRMATION OF EXISTENCE AND EXACT LOCATION OF ALL SERVICES MUST BE OBTAINED FROM THE INDIVIDUAL UTILITIES BEFORE PROCEEDING WITH CONSTRUCTION.

B.M. ELEV. CONSTRUCTION COMPLETION DATE:

B.M. ELEV.	CONSTRUCTION COMPLETION DATE

NO. REVISIONS DATE BY

NO.	REVISIONS	DATE	BY
1	ISSUED FOR TENDER	02/25/2019	DB

GHD
651 Colby Drive
Waterloo Ontario N2V 1C2 Canada
T 519 884 0510 F 519 884 0525 W www.ghd.com

DESIGNED BY D. BARTON	CHECKED BY M. ZUCKWEILER
DRAWN BY K. DHALIWAL	APPROVED BY D. BARTON
SCALE: HORIZONTAL 1:500	RELEASED FOR CONSTRUCTION
VERTICAL -	
DATE 2019 02 27	DATE

ENGINEER'S SEAL

CONSULTANT DRAWING NUMBER

THE CITY OF WINNIPEG
WATER AND WASTE DEPARTMENT
SOLID WASTE SERVICES

BRADY ROAD RESOURCE MANAGEMENT FACILITY (BRRMF)
AREA A CONSTRUCTION - CELL 32
CELL 32 SUBGRADE

SHEET 07 OF 29
CITY DRAWING NUMBER
1-0400A- C0050-001

BID OPPORTUNITY: CONTRACT NUMBER:

FILE PATH: P:\drawings\1100000a\1102893\1102893-REPORT\1102893-00(013)\1102893-00(013)\1102893-00(013)\1102893-00(013)ci-wa005.dwg