


- LEGEND:**
- 231.0 — PROPOSED MAJOR CONTOUR
 - — PROPOSED MINOR CONTOUR
 - 230 — EXISTING MAJOR CONTOUR
 - — EXISTING MINOR CONTOUR
 - - - EXISTING PERIMETER DITCH
 - - - TOE OF SLOPE
 - - - PERIMETER DITCH
 - - - EXISTING ACCESS ROAD
 - - - LIMIT OF CONSTRUCTION
 - - - LIMIT OF WASTE
 - █ PERIMETER BERM
 - - - EXISTING LEACHATE COLLECTION HEADER
 - - - EXISTING AIR LINE

SOURCE:
 TOPOGRAPHICAL SURVEY BASED ON KGS GROUP UAV DEM, COMPLETED MAY 2013 AND MAY 2015. CELL 31 AS-BUILT TOP OF LINER AS PROVIDED BY KGS

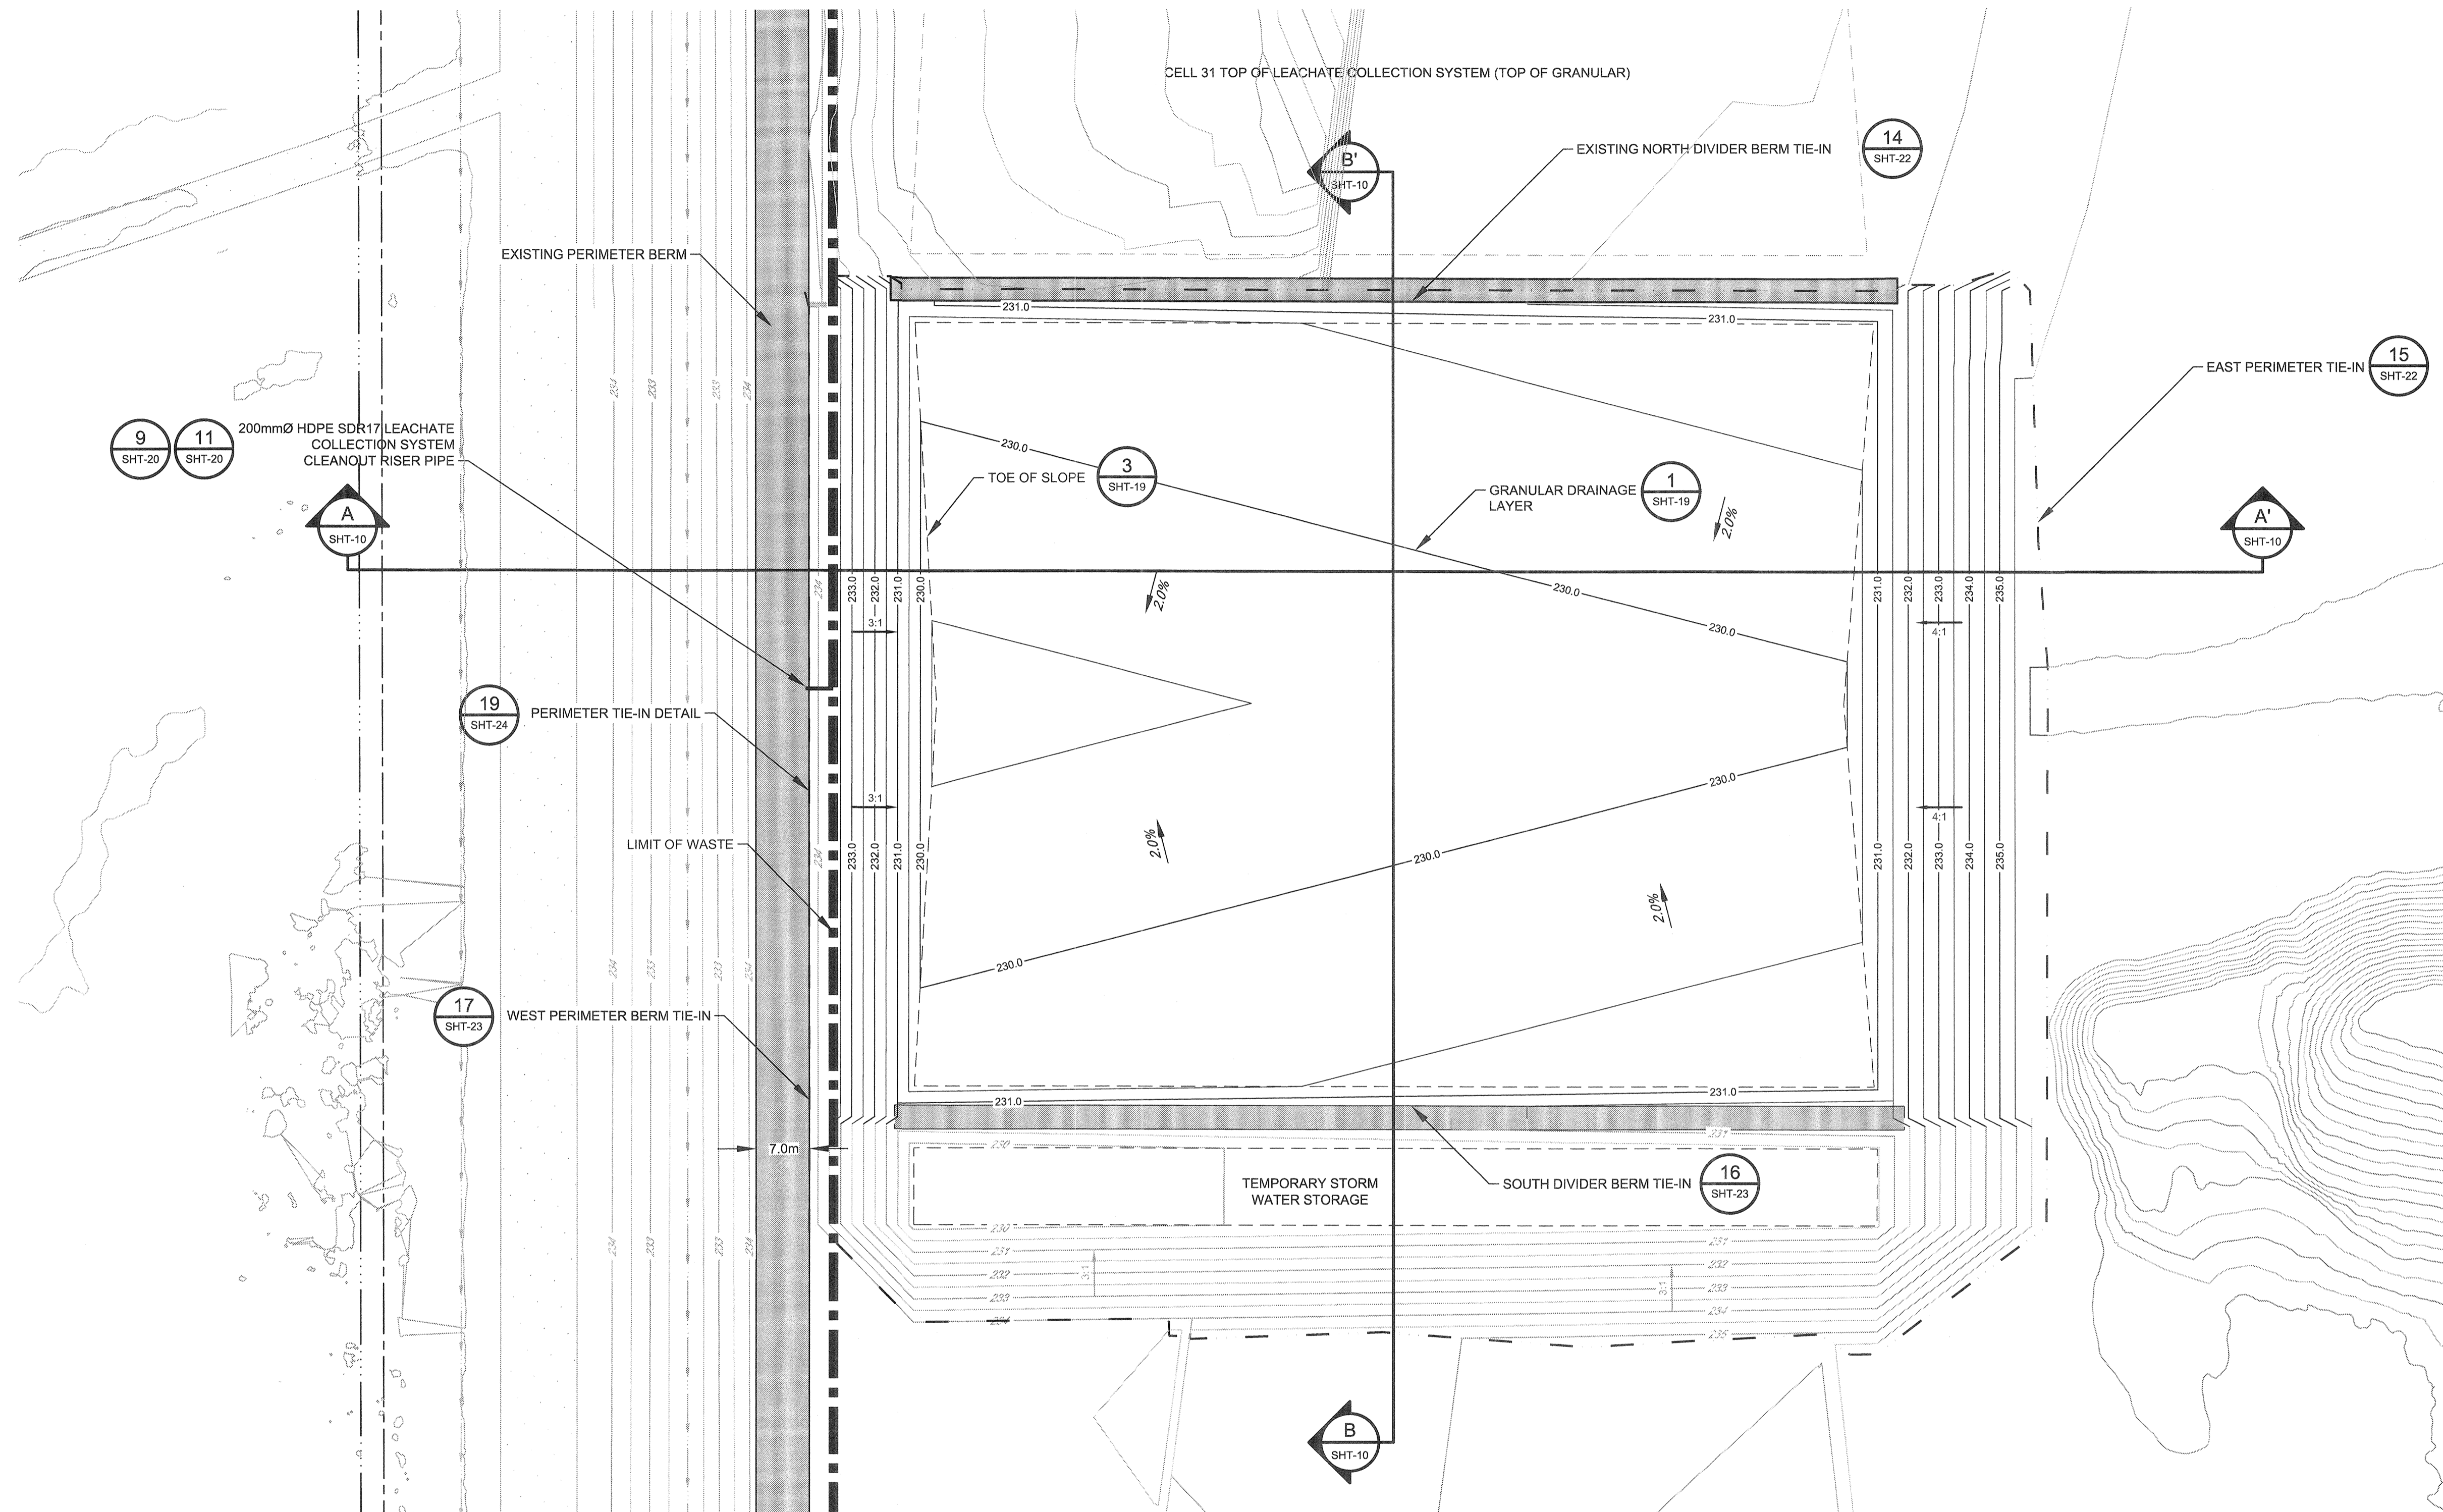

METRIC
 WHOLE NUMBERS INDICATE MILLIMETRES
 DECIMALIZED NUMBERS INDICATE METRES

WARNING

1. NOTIFY THE GAS COMPANY OF THE PROPOSED LOCATION OF EXCAVATION.
2. TAKE PRECAUTION TO AVOID DAMAGE TO GAS COMPANY INSTALLATIONS.
3. SEE PROVINCIAL REGULATION 210/72 FOR DETAILS.

<p>LOCATION APPROVED UNDERGROUND STRUCTURES</p> <p>SUPV. U/G STRUCTURES COMMITTEE _____ DATE _____</p> <p>NOTE: LOCATION OF UNDERGROUND STRUCTURES AS SHOWN ARE BASED ON THE BEST INFORMATION AVAILABLE BUT NO GUARANTEE IS GIVEN THAT ALL EXISTING UTILITIES ARE SHOWN OR THAT THE GIVEN LOCATIONS ARE EXACT. CONFIRMATION OF EXISTENCE AND EXACT LOCATION OF ALL SERVICES MUST BE OBTAINED FROM THE INDIVIDUAL UTILITIES BEFORE PROCEEDING WITH CONSTRUCTION.</p>	<p>B.M. ELEV. _____</p> <p>CONSTRUCTION COMPLETION DATE: _____</p>	<p>GHD 651 Colby Drive Waterloo Ontario N2V 1C2 Canada T 519 884 0510 F 519 884 0525 W www.ghd.com</p>	<p>ENGINEER'S SEAL</p> <p>D.B. BARTON Member PROFESSIONAL ENGINEER CONSULTANT REG. NO. _____</p>	<p>THE CITY OF WINNIPEG WATER AND WASTE DEPARTMENT SOLID WASTE SERVICES</p> <p>BRADY ROAD RESOURCE MANAGEMENT FACILITY (BRRMF) AREA A CONSTRUCTION - CELL 32 CELL 32 LEACHATE COLLECTION SYSTEM (TOP OF GRANULAR)</p>	<p>SHEET 09 OF 29 CITY DRAWING NUMBER 1-0400A- C0052-001</p>										
<p>DESIGNED BY: D. BARTON</p> <p>DRAWN BY: K. DHALIWAL</p> <p>SCALE: HORIZONTAL 1:500 VERTICAL -</p> <p>DATE: 2019 02 27</p>	<p>CHECKED BY: M. ZUCKWEILER</p> <p>APPROVED BY: D. BARTON</p> <p>RELEASED FOR CONSTRUCTION</p> <p>DATE: _____</p>	<table border="1" style="width: 100%; border-collapse: collapse;"> <thead> <tr> <th>NO.</th> <th>ISSUED FOR TENDER</th> <th>REVISIONS</th> <th>DATE</th> <th>BY</th> </tr> </thead> <tbody> <tr> <td>1</td> <td>ISSUED FOR TENDER</td> <td></td> <td>02/25/2019</td> <td>DB</td> </tr> </tbody> </table>	NO.	ISSUED FOR TENDER	REVISIONS	DATE	BY	1	ISSUED FOR TENDER		02/25/2019	DB	<p>FILE PATH: C:\CAD\temp\AcPublish_2908\ FILE NAME: 11102893-00(013)CI-WA007.dwg</p>	<p>BID OPPORTUNITY: CONTRACT NUMBER:</p>	<p>PLAT DATE: 2019 02 27</p>
NO.	ISSUED FOR TENDER	REVISIONS	DATE	BY											
1	ISSUED FOR TENDER		02/25/2019	DB											