


SECTION A-A'
VERT: 1:200
HORIZ: 1:400
SHT-6

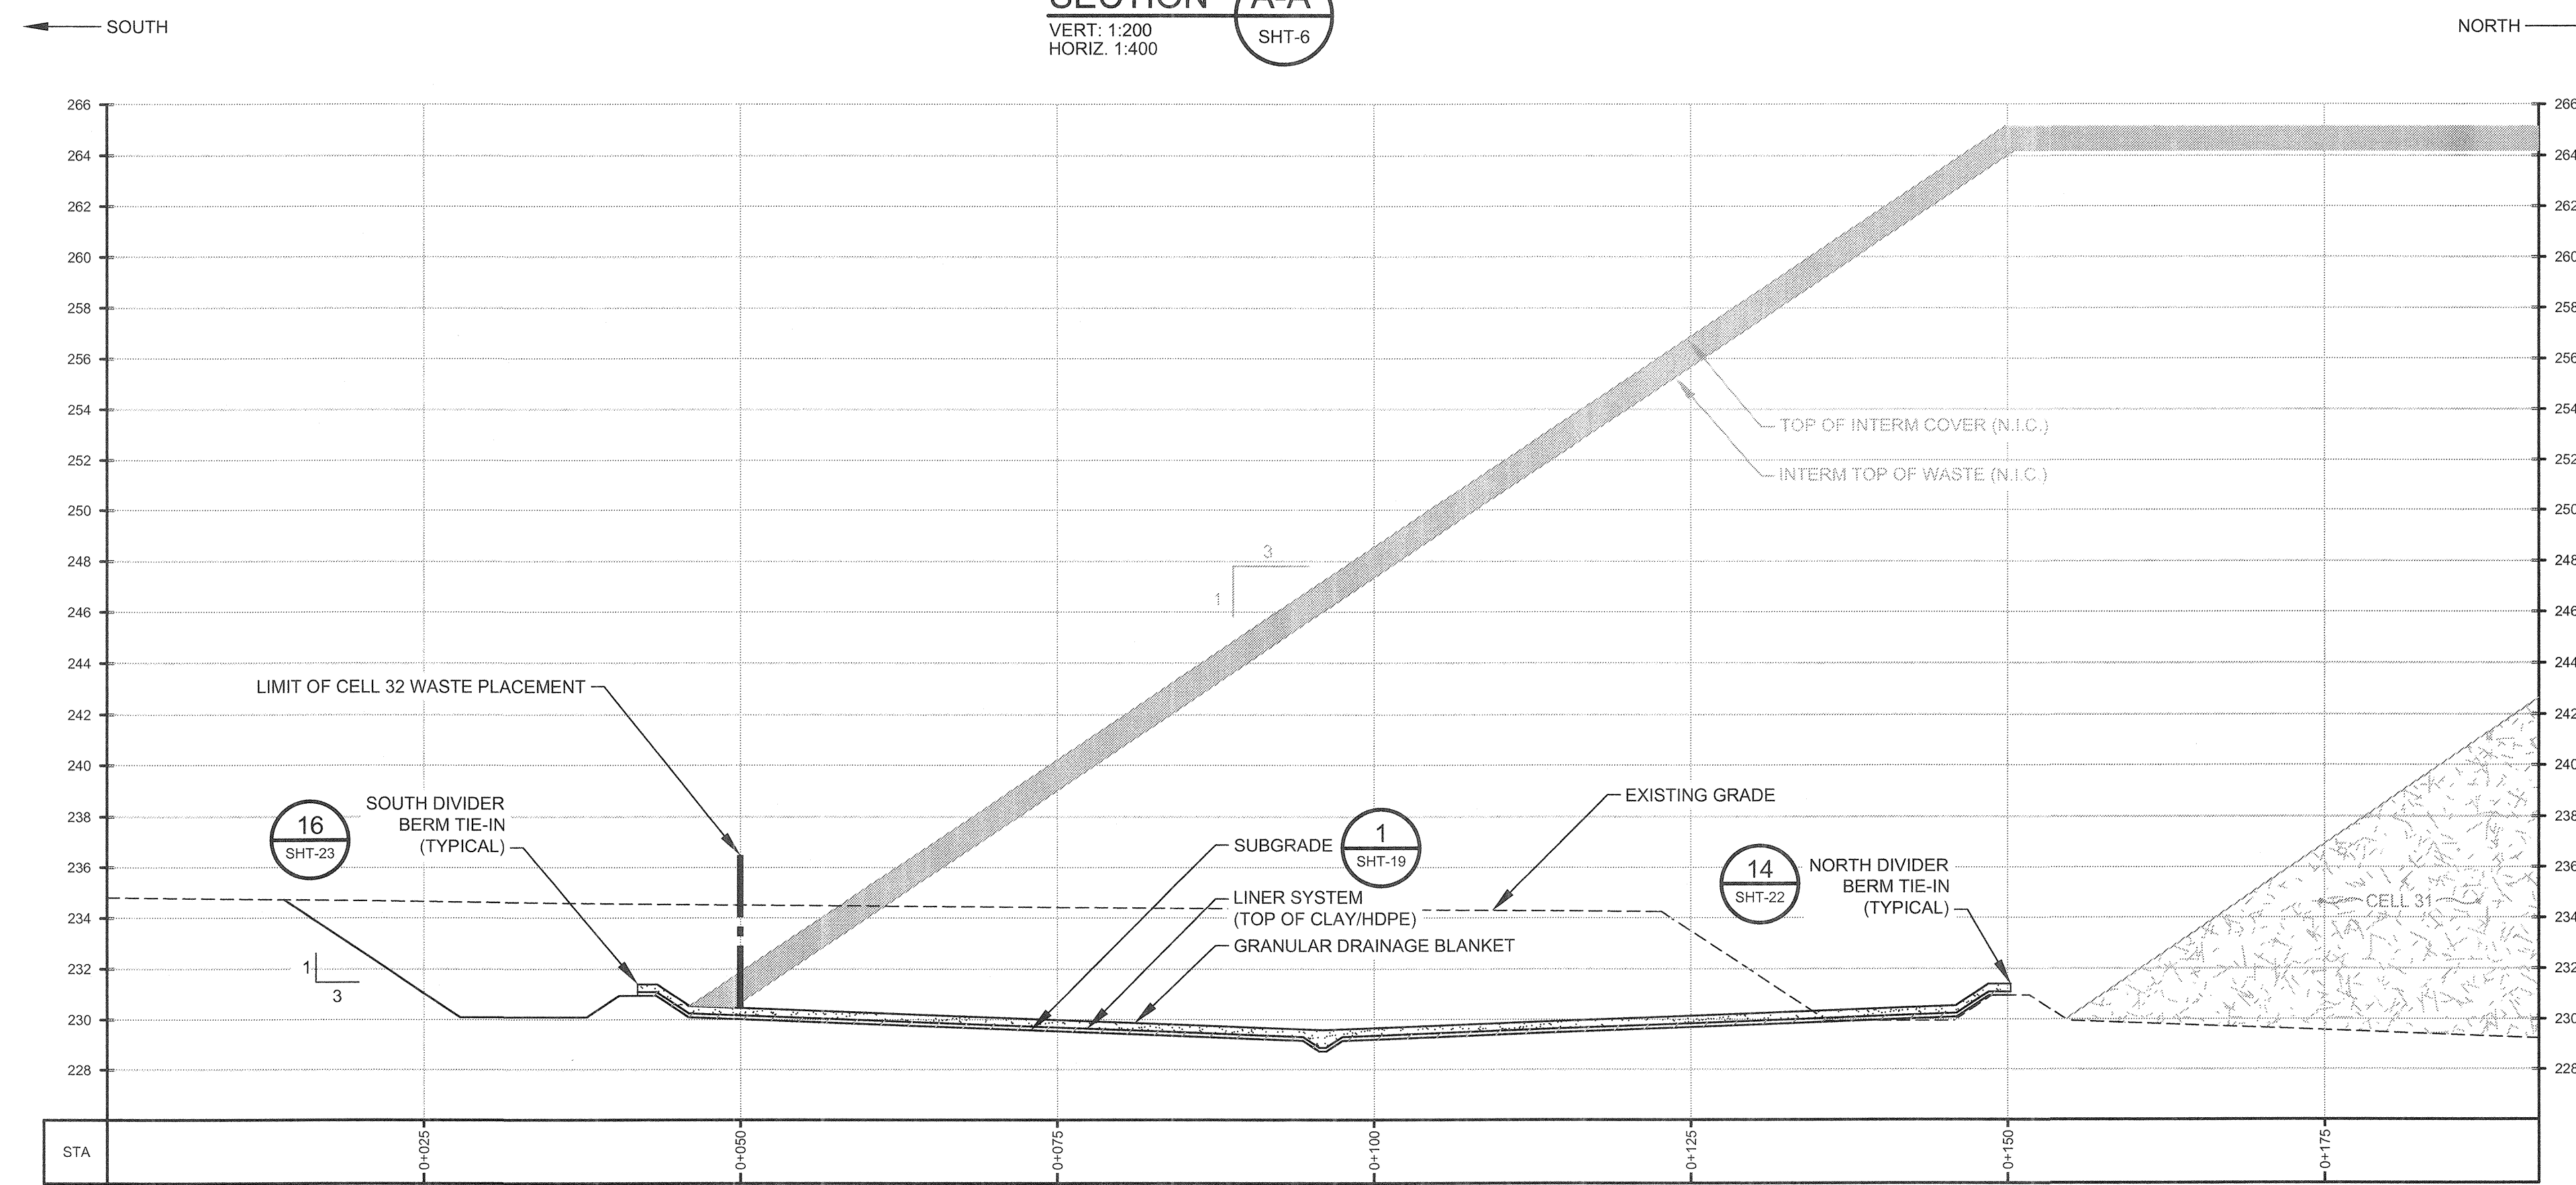

SECTION B-B'
VERT: 1:200
HORIZ: 1:400
SHT-6

METRIC
WHOLE NUMBERS INDICATE MILLIMETRES
DECIMALIZED NUMBERS INDICATE METRES

WARNING
1. NOTIFY THE GAS COMPANY OF THE PROPOSED LOCATION OF EXCAVATION.
2. TAKE PRECAUTION TO AVOID DAMAGE TO GAS COMPANY INSTALLATIONS.
3. SEE PROVINCIAL REGULATION 210/72 FOR DETAILS.

LOCATION APPROVED UNDERGROUND STRUCTURES SUPV. U/G STRUCTURES COMMITTEE DATE NOTE: LOCATION OF UNDERGROUND STRUCTURES AS SHOWN ARE BASED ON THE BEST INFORMATION AVAILABLE BUT NO GUARANTEE IS GIVEN THAT ALL EXISTING UTILITIES ARE SHOWN OR THAT THE GIVEN LOCATIONS ARE EXACT. CONFIRMATION OF EXISTENCE AND EXACT LOCATION OF ALL SERVICES MUST BE OBTAINED FROM THE INDIVIDUAL UTILITIES BEFORE PROCEEDING WITH CONSTRUCTION.		B.M. ELEV. CONSTRUCTION COMPLETION DATE: YYYY MM DD
1 ISSUED FOR TENDER 02/25/2019 DB NO. REVISIONS DATE BY		GHD 651 Colby Drive Waterloo Ontario N2V 1C2 Canada T 519 884 0510 F 519 884 0525 W www.ghd.com

DESIGNED BY D. BARTON DRAWN BY K. DHALIWAL SCALE: HORIZONTAL 1: 400 VERTICAL 1: 200 DATE 2019 02 27	CHECKED BY M. ZUCKWEILER APPROVED BY D. BARTON RELEASED FOR CONSTRUCTION DATE	ENGINEER'S SEAL
--	--	---------------------

THE CITY OF WINNIPEG
WATER AND WASTE DEPARTMENT
SOLID WASTE SERVICES

BRADY ROAD RESOURCE MANAGEMENT FACILITY (BRRMF)
AREA A CONSTRUCTION - CELL 32
CELL 32 CROSS-SECTIONS

SHEET 10 OF 29
CITY DRAWING NUMBER
1-0400A- C0053-001