


- NOTES:**
- SILT FENCE HEIGHT TO BE 600mm ABOVE GROUND. CONSTRUCTED OF FABRIC WITH MINIMUM TENSILE STRENGTH OF 54.43 kg (MIRAFI ENVIROFENCE, TERRAFIX TERRAFENCE OR APPROVED EQUIVALENT).
 - SILT FENCE TO HAVE FACTORY ATTACHED FENCE POSTS.

- INSTALLATION SEQUENCE:**
- DIG A 150mm x 150mm TRENCH ALONG SILT FENCE LOCATIONS SHOWN
 - UNROLL SILT FENCE POSITIONING THE POSTS ON THE DOWNSTREAM SIDE.
 - DRIVE POSTS INTO THE GROUND AS SHOWN ON DETAIL 29-1.
 - LAY THE BOTTOM 3.7m OF FABRIC FLAP IN THE BOTTOM OF THE TRENCH, BACKFILL AND COMPACT.
 - ADJACENT SECTIONS OF THE SILT FENCE ARE JOINED AS SHOWN IN DETAIL 29-2. A COUPLER CAN BE USED TO SECURE ADJACENT POSTS AS SHOWN IN DETAIL 29-3.

DETAIL 18 SILT FENCE
NTS

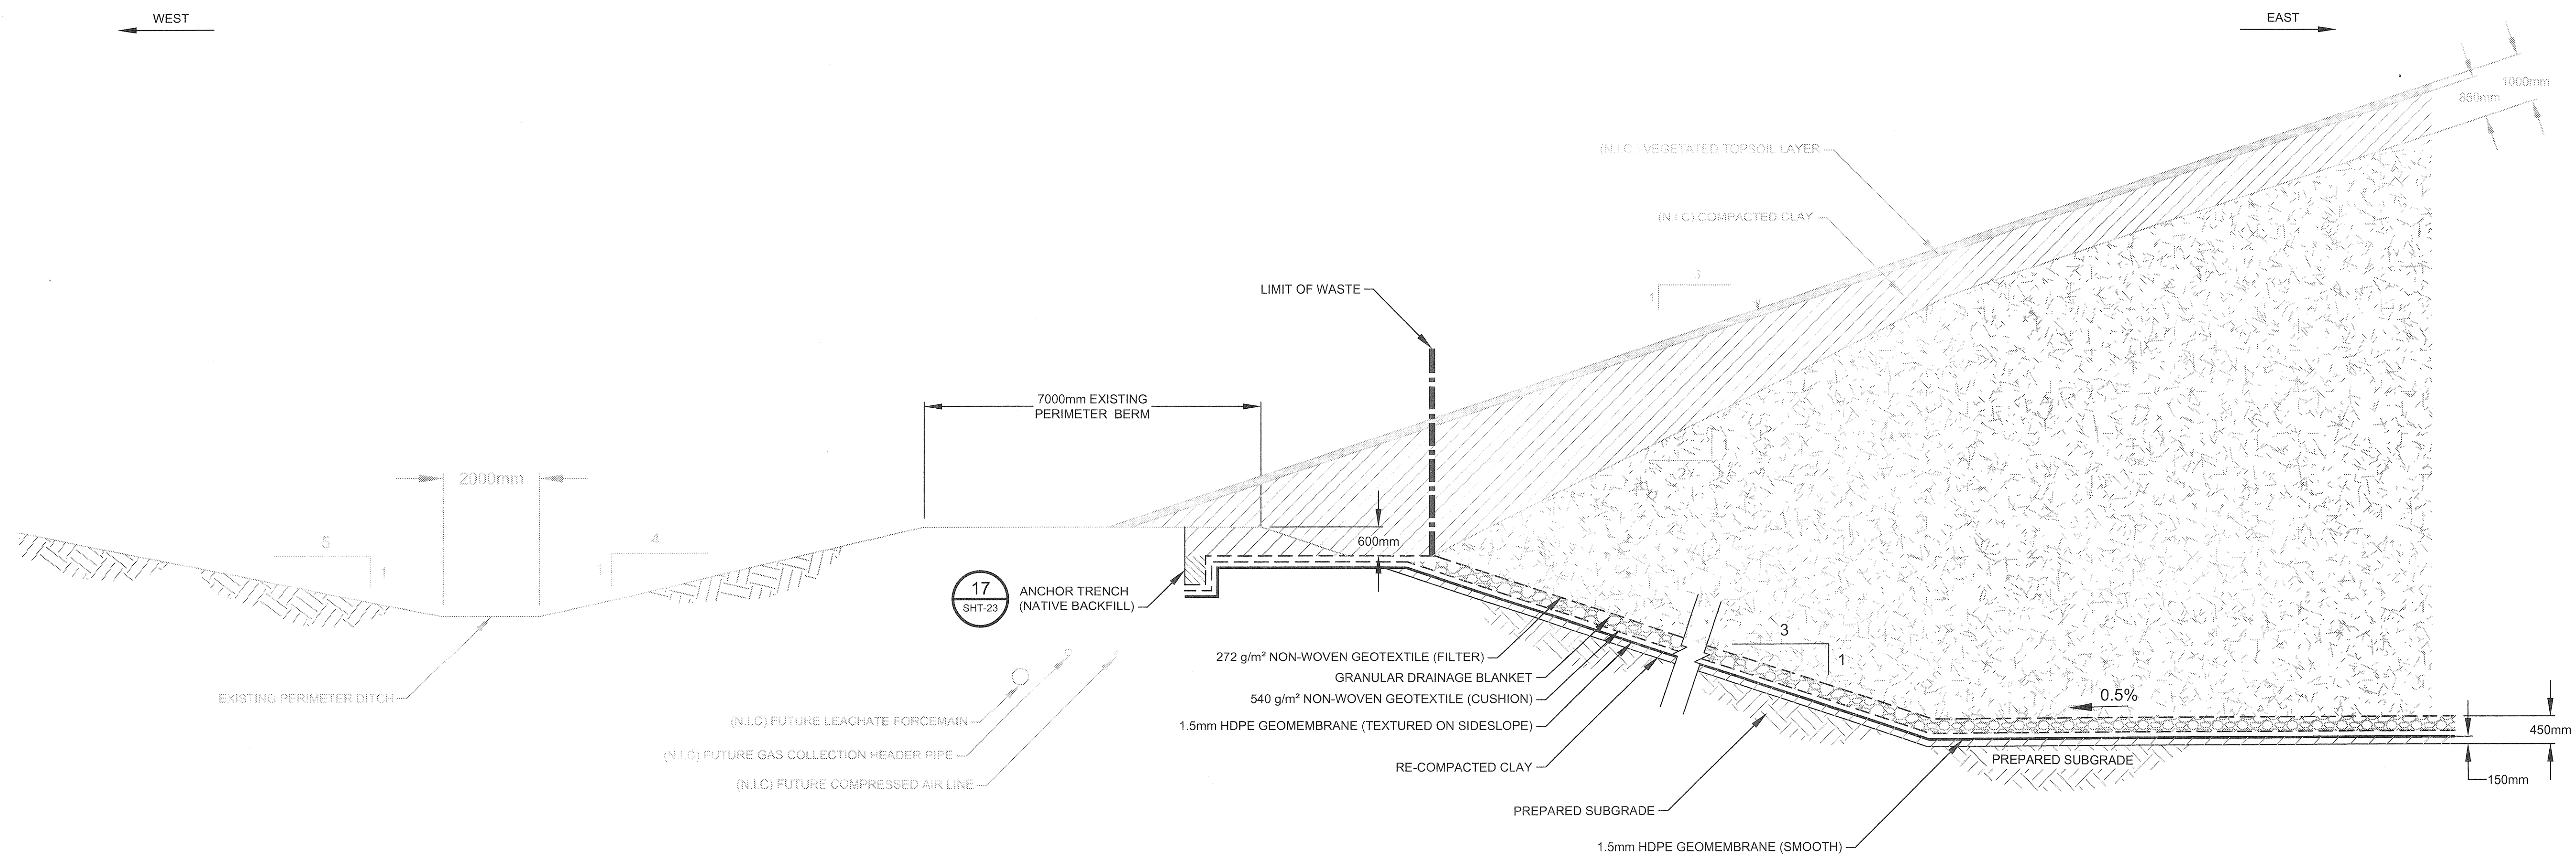

DETAIL 19 PERIMETER TIE-IN DETAIL (TYPICAL)
1:75

METRIC
WHOLE NUMBERS INDICATE MILLIMETRES
DECIMALIZED NUMBERS INDICATE METRES

WARNING

- NOTIFY THE GAS COMPANY OF THE PROPOSED LOCATION OF EXCAVATION.
- TAKE PRECAUTION TO AVOID DAMAGE TO GAS COMPANY INSTALLATIONS.
- SEE PROVINCIAL REGULATION 210/72 FOR DETAILS.

<p>LOCATION APPROVED UNDERGROUND STRUCTURES</p> <p>SUPPLY U/S STRUCTURES COMMITTEE DATE</p> <p>NOTE: LOCATION OF UNDERGROUND STRUCTURES AS SHOWN ARE BASED ON THE BEST INFORMATION AVAILABLE BUT NO GUARANTEE IS GIVEN THAT ALL EXISTING UTILITIES ARE SHOWN OR THAT THE GIVEN LOCATIONS ARE EXACT. CONFIRMATION OF EXISTENCE AND EXACT LOCATION OF ALL SERVICES MUST BE OBTAINED FROM THE INDIVIDUAL UTILITIES BEFORE PROCEEDING WITH CONSTRUCTION.</p>	<p>B.M. ELEV.</p> <p>CONSTRUCTION COMPLETION DATE: YYYY MM DD</p>	<p>GHD</p> <p>GHD 651 Colby Drive Waterloo Ontario N2V 1C2 Canada T 519 884 0510 F 519 884 0525 W www.ghd.com</p>	<p>ENGINEER'S SEAL</p> <p>D. B. BARTON Member 3906719</p>	<p>THE CITY OF WINNIPEG WATER AND WASTE DEPARTMENT SOLID WASTE SERVICES</p>							
	<table border="1"> <tr> <th>NO.</th> <th>REVISIONS</th> <th>DATE</th> <th>BY</th> </tr> <tr> <td>1</td> <td>ISSUED FOR TENDER</td> <td>02/25/2019</td> <td>DB</td> </tr> </table>	NO.	REVISIONS	DATE	BY	1	ISSUED FOR TENDER	02/25/2019	DB	<p>DESIGNED BY: D. BARTON</p> <p>CHECKED BY: M. ZUCKWEILER</p> <p>DRAWN BY: K. DHALIWAL</p> <p>APPROVED BY: D. BARTON</p> <p>SCALE: HORIZONTAL AS SHOWN</p> <p>VERTICAL: -</p> <p>RELEASED FOR CONSTRUCTION</p> <p>DATE: 2019 02 27</p> <p>PLOT DATE: 2019 02 27</p>	<p>BRADY ROAD RESOURCE MANAGEMENT FACILITY (BRRMF) AREA A CONSTRUCTION MISCELLANEOUS DETAILS</p>
NO.	REVISIONS	DATE	BY								
1	ISSUED FOR TENDER	02/25/2019	DB								