


NOTE: CHAINAGES SHOWN ARE ALONG S. R. OF KINGSFORD AVENUE

KINGSFORD AVENUE

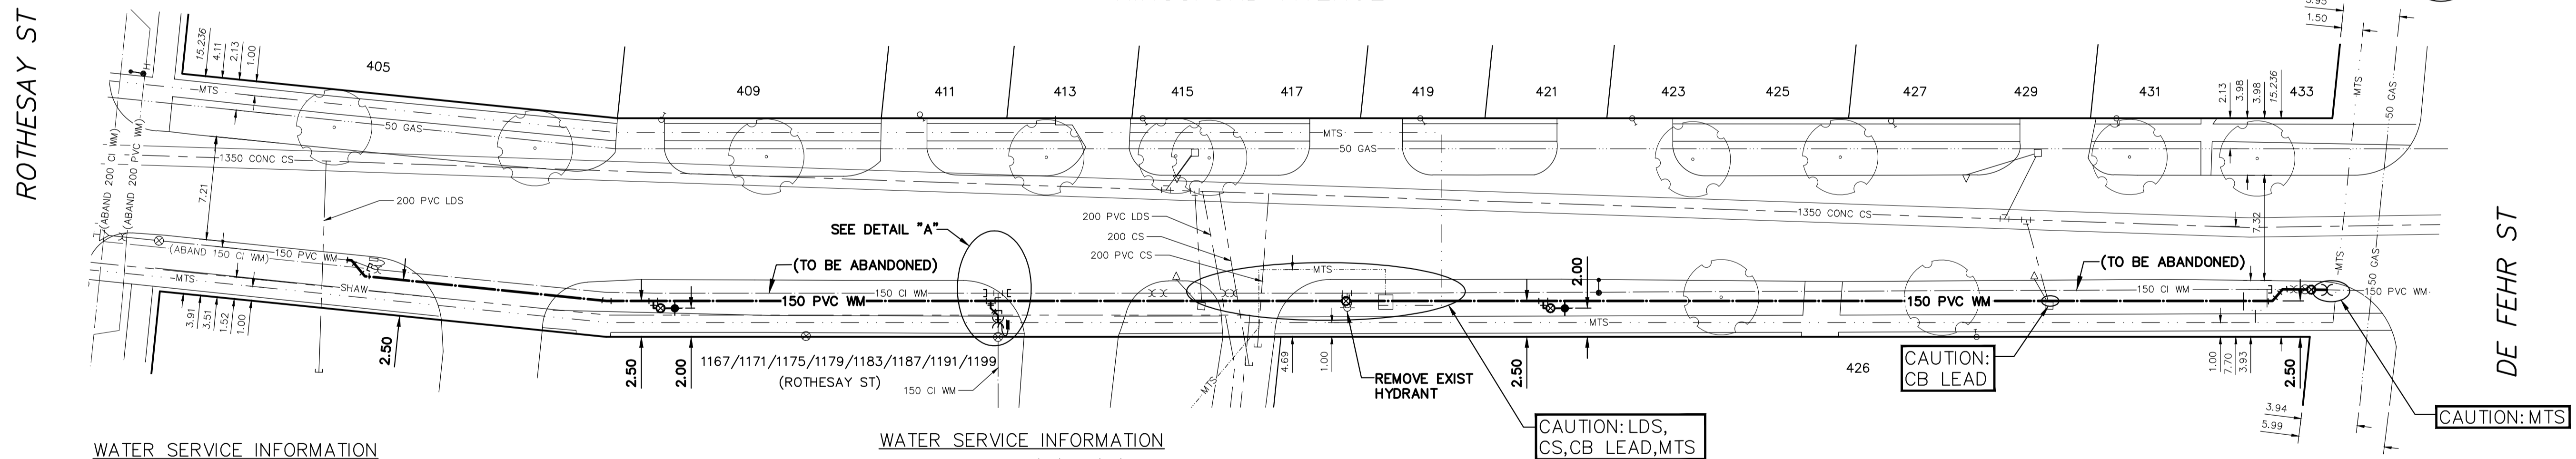

WATER SERVICE INFORMATION


ADDRESS	SIZE (mm) MATERIAL (STREET)	SIZE (mm) MATERIAL (PROP.)	SHORT & LONG MEASUREMENT	CORP. LOCATION	REMARKS
405 KINGSFORD AVE RESIDENTIAL	-	-	1.50 SN BLDG	-	SERVICED OFF ROTHEASAY ST OUTSIDE LIMITS
409 KINGSFORD AVE RESIDENTIAL	-	-	30.448 NNL KINGSFORD AVE	-	RECONNECT SERVICE
411 KINGSFORD AVE RESIDENTIAL	-	-	OPP OF W BLDG	-	RECONNECT SERVICE
413 KINGSFORD AVE RESIDENTIAL	-	-	33.539 EEL ROTHEASAY ST	-	RECONNECT SERVICE
415 KINGSFORD AVE RESIDENTIAL	-	-	1.0 WML HSE	-	RECONNECT SERVICE
417 KINGSFORD AVE RESIDENTIAL	-	-	51.572 EEL ROTHEASAY ST	-	RECONNECT SERVICE
419 KINGSFORD AVE RESIDENTIAL	-	-	11.73 WEL HSE	-	RECONNECT SERVICE
421 KINGSFORD AVE RESIDENTIAL	-	-	51.572 EEL ROTHEASAY ST	-	RECONNECT SERVICE
423 KINGSFORD AVE RESIDENTIAL	-	-	2.56 WML HSE	-	RECONNECT SERVICE
425 KINGSFORD AVE RESIDENTIAL	-	-	67.077 EEL ROTHEASAY ST	-	RECONNECT SERVICE
427 KINGSFORD AVE RESIDENTIAL	-	-	11.56 WEL HSE	-	RECONNECT SERVICE
429 KINGSFORD AVE RESIDENTIAL	-	-	67.077 EEL ROTHEASAY ST	-	RECONNECT SERVICE
431 KINGSFORD AVE RESIDENTIAL	-	-	0.88 SWL HSE	-	RECONNECT SERVICE
433 KINGSFORD AVE RESIDENTIAL	-	-	86.411 EEL ROTHEASAY ST	-	RECONNECT SERVICE

*SERVICES TO BE RENEWED TO R. ALL OTHERS TO BE RECONNECTED

WATER SERVICE INFORMATION

ADDRESS	SIZE (mm) MATERIAL (STREET)	SIZE (mm) MATERIAL (PROP.)	SHORT & LONG MEASUREMENT	CORP. LOCATION	REMARKS

*SERVICES TO BE RENEWED TO R. ALL OTHERS TO BE RECONNECTED

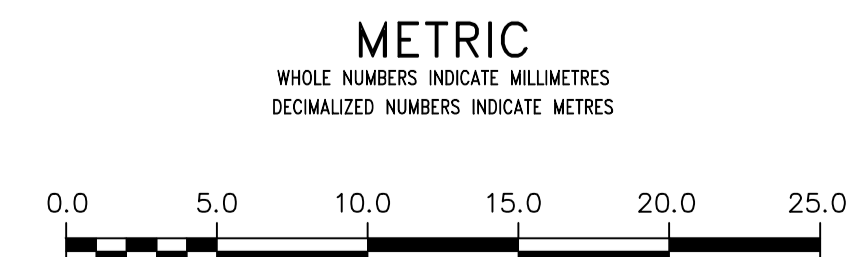

WARNING
IF POWER EQUIPMENT OR EXPLOSIVES ARE TO BE USED FOR EXCAVATION ON THIS PROJECT THE CONTRACTOR MUST:
1) NOTIFY THE GAS COMPANY OF THE PROPOSED LOCATION OF EXCAVATION.
2) TAKE PRECAUTION TO AVOID DAMAGE TO GAS COMPANY INSTALLATIONS.
SEE PROVINCIAL REGULATION 210/72 FOR DETAILS

LOCATION APPROVED UNDERGROUND STRUCTURES
SUPV. U/G STRUCTURES COMMITTEE DATE
NOTE:
LOCATION OF UNDERGROUND STRUCTURES AS SHOWN ARE BASED ON THE BEST INFORMATION AVAILABLE BUT NO GUARANTEE IS GIVEN THAT ALL EXISTING UTILITIES ARE SHOWN OR THAT THE GIVEN LOCATIONS ARE EXACT. CONFIRMATION OF EXISTENCE AND EXACT LOCATION OF ALL UTILITIES MUST BE OBTAINED FROM THE INDIVIDUAL UTILITIES BEFORE PROCEEDING WITH CONSTRUCTION.

B.M. ELEV.	NO.	REVISIONS	DATE	BY

DESIGNED BY	MJK	CHECKED BY	SC
DRAWN BY	RS	APPROVED BY	KZ
SCALE:	HORIZONTAL 1:250 VERTICAL 1:50		
DATE	2019 03 26	DATE	2019-03-25

ENGINEER'S SEAL
ORIGINAL SIGNED BY
S.R.J. COURNOYER
19/03/25
CONSULTANT DRAWING NUMBER

THE CITY OF WINNIPEG
WATER AND WASTE DEPARTMENT
ENGINEERING DIVISION
2019 WATER MAIN RENEWALS
CONTRACT 9
KINGSFORD AVENUE
ROTHEASAY STREET TO
DE FEHR STREET
SHEET 5 OF 12
CITY DRAWING NUMBER
D-15399

FOR INDEX SEE D-15396
NOTE: ALL VALVES TO BE INSTALL COUNTERCLOCKWISE TO CLOSE