



NOTE: CHAINAGES SHOWN ARE ALONG  
E. P. OF ROCH STREET

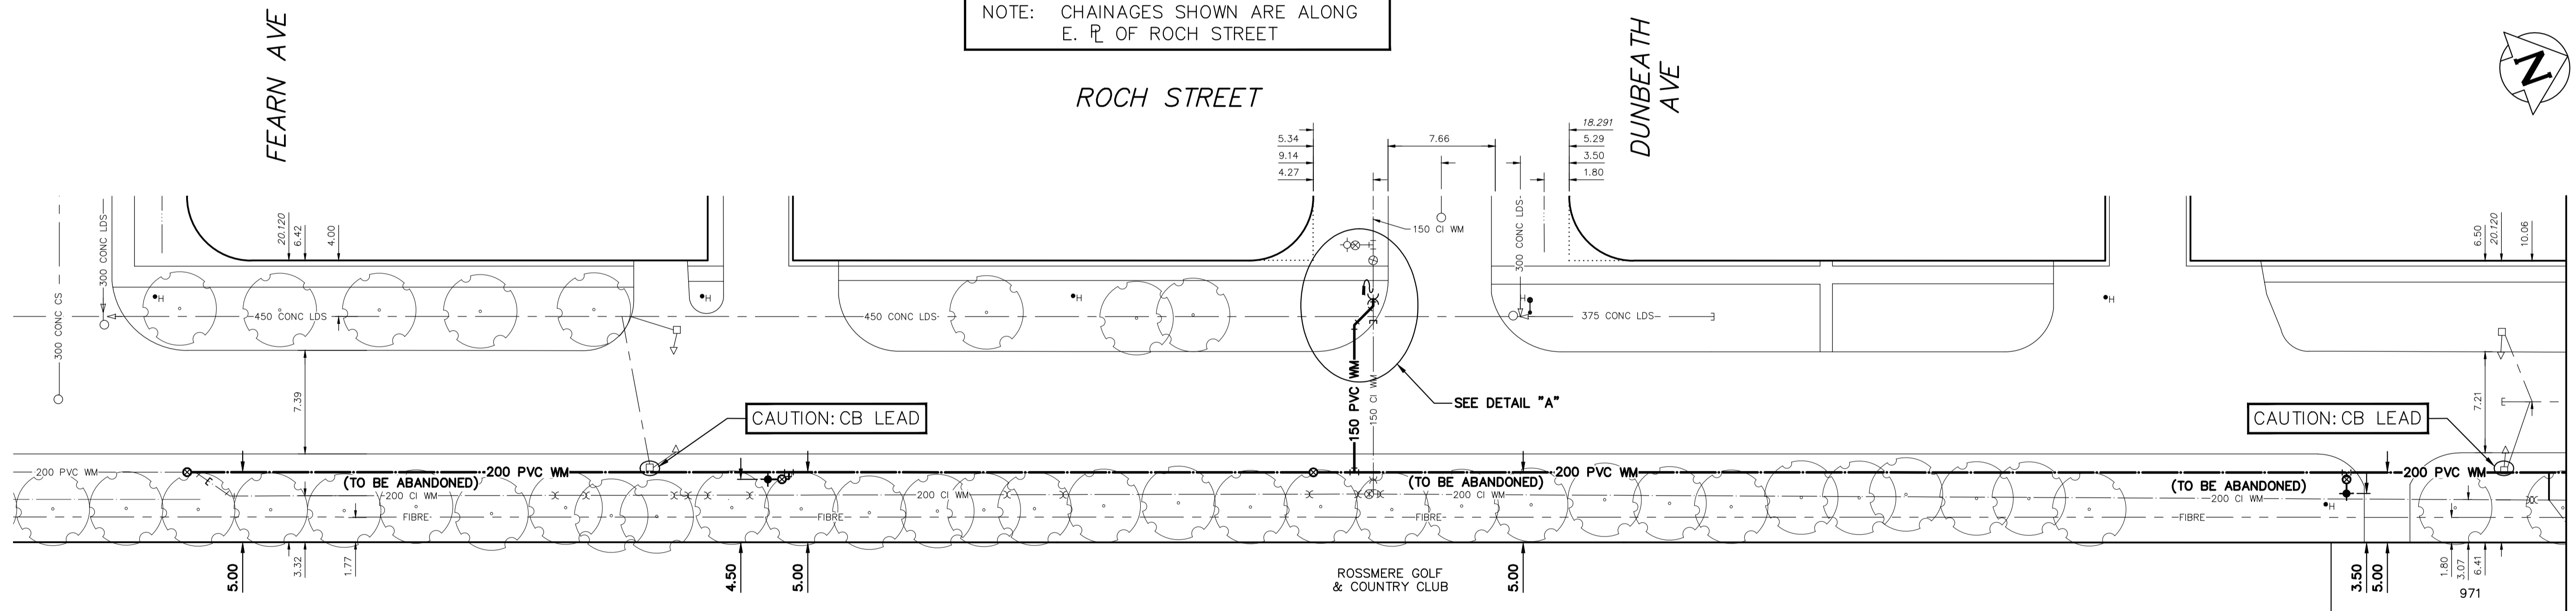

MATCHLINE 2+70.000  
SEE DWG D-15403

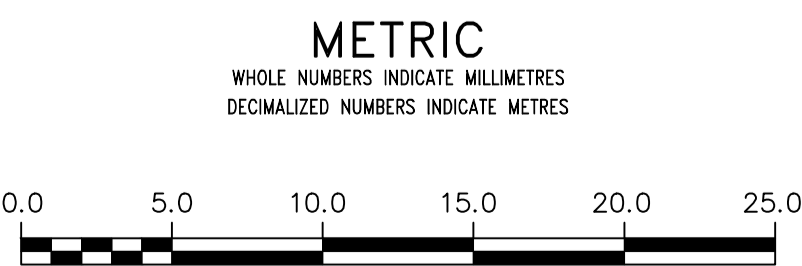

**WARNING**  
IF POWER EQUIPMENT OR EXPLOSIVES ARE TO BE USED FOR EXCAVATION ON THIS PROJECT THE CONTRACTOR MUST:  
1) NOTIFY THE GAS COMPANY OF THE PROPOSED LOCATION OF EXCAVATION.  
2) TAKE PRECAUTION TO AVOID DAMAGE TO GAS COMPANY INSTALLATIONS.  
SEE PROVINCIAL REGULATION 210/72 FOR DETAILS

**LOCATION APPROVED UNDERGROUND STRUCTURES**  
SUPV. U/G STRUCTURES COMMITTEE DATE  
NOTE:  
LOCATION OF UNDERGROUND STRUCTURES AS SHOWN ARE BASED ON THE BEST INFORMATION AVAILABLE BUT NO GUARANTEE IS GIVEN THAT ALL EXISTING UTILITIES ARE SHOWN OR THAT THE GIVEN LOCATIONS ARE EXACT. CONFIRMATION OF EXISTENCE AND EXACT LOCATION OF ALL SERVICES MUST BE OBTAINED FROM THE INDIVIDUAL UTILITIES BEFORE PROCEEDING WITH CONSTRUCTION.

NO.	REVISIONS	DATE	BY

DESIGNED BY	MJK	CHECKED BY	SC
DRAWN BY	RS	APPROVED BY	KZ
SCALE:	HORIZONTAL 1:250 VERTICAL 1:50		
DATE	2019 03 26	RELEASED FOR CONSTRUCTION	K. ZUREK
PLOT DATE:	2019 03 26		

ENGINEER'S SEAL  
ORIGINAL SIGNED BY  
S.R.J.  
COURNOYER  
19/03/25  
CONSULTANT DRAWING NUMBER

**THE CITY OF WINNIPEG**  
WATER AND WASTE DEPARTMENT  
ENGINEERING DIVISION  
2019 WATER MAIN RENEWALS  
CONTRACT 9  
ROCH STREET  
FEARN AVENUE TO  
71 N OF FEARN AVENUE  
SHEET 8 OF 12  
CITY DRAWING NUMBER  
D-15402

FOR WATER SERVICE TABLE SEE D-15403

FOR INDEX SEE D-15396  
NOTE: ALL VALVES TO BE INSTALL COUNTERCLOCKWISE TO CLOSE