


NOTE: CHAINAGES SHOWN ARE ALONG E. R. OF ARCHIBALD STREET

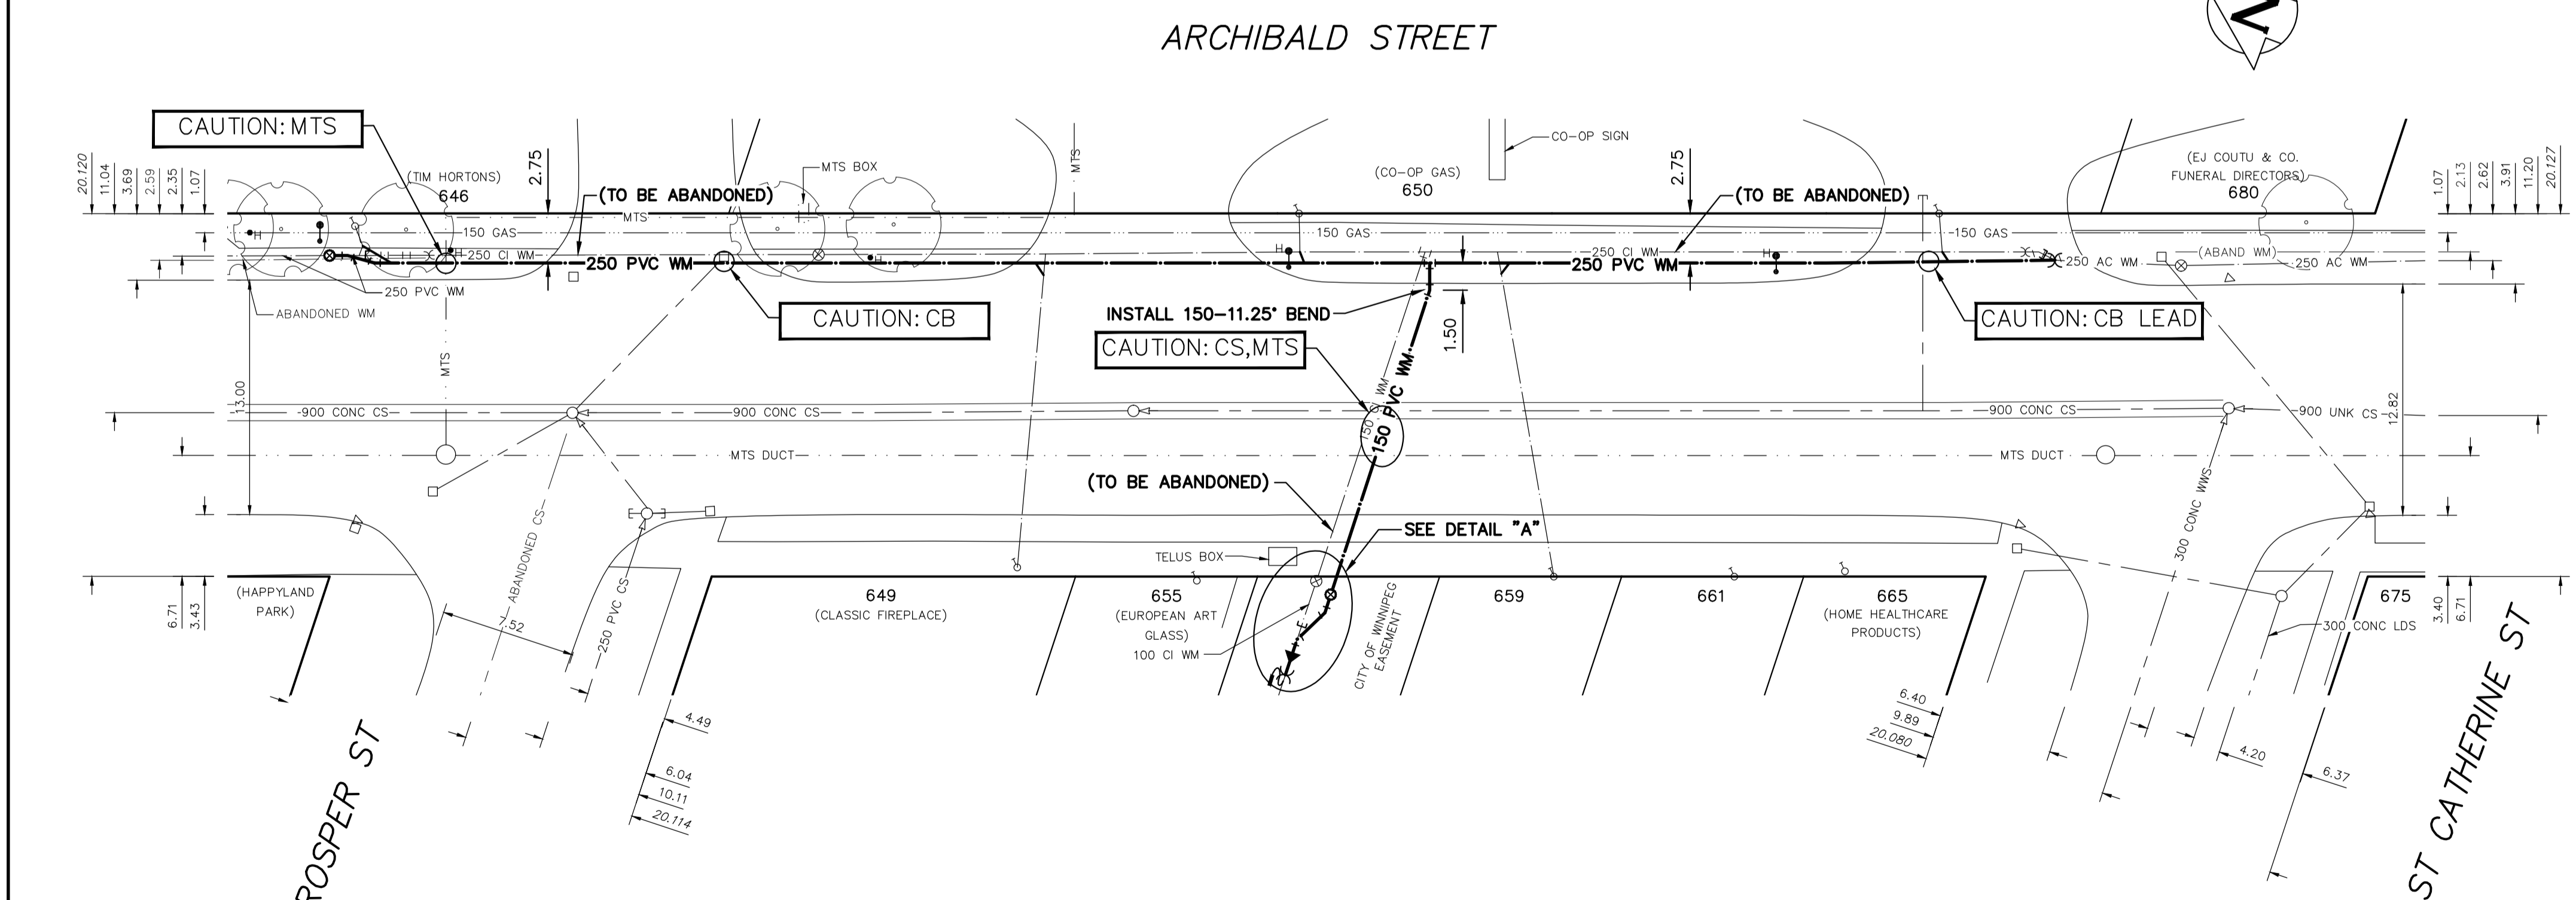


**WATER SERVICE INFORMATION**

ADDRESS	SIZE (mm) MATERIAL (STREET)	SIZE (mm) (PROP.)	SHORT & LONG MEASUREMENT	CORP. LOCATION	REMARKS
646 ARCHIBALD ST	50	50	7.57 SNL BLDG	0.2 S OF S/C	RECONNECT SERVICE
649 ARCHIBALD ST	25	25	19.766 NSL PROSPER ST	1.6 S OF S/C	RECONNECT SERVICE
650 ARCHIBALD ST	25	25	16.951 SSL PROSPER ST	OPP S/C	RECONNECT SERVICE
650 ARCHIBALD ST	25	25	4.26 NNL BLDG	OPP S/C	RECONNECT SERVICE
650 ARCHIBALD ST	50	50	32.678 SSL PROSPER ST	OPP S/C	RECONNECT SERVICE
650 ARCHIBALD ST	50	50	15.95 SSL BLDG	OPP S/C	RECONNECT SERVICE
655 ARCHIBALD ST	25	25	2.575 NNL ST CATHERINE ST	3.1 N OF S/C	RECONNECT SERVICE
655 ARCHIBALD ST	25	25	2.74 NSL BLDG	---	RECONNECT SERVICE
659 ARCHIBALD ST	20	12	26.904 SSL PROSPER ST	---	RECONNECT SERVICE
659 ARCHIBALD ST	20	12	1.42 NSL HSE	---	RECONNECT SERVICE
661 ARCHIBALD ST	25	25	23.935 NNL ST CATHERINE ST	---	RECONNECT SERVICE
661 ARCHIBALD ST	20	20	0.98 NSL HSE	---	RECONNECT SERVICE
665 ARCHIBALD ST	20	20	13.929 NNL ST CATHERINE ST	---	RECONNECT SERVICE
665 ARCHIBALD ST	20	20	2.31 SNL BLDG	---	RECONNECT SERVICE
675 ARCHIBALD ST	38	38	7.802 NNL ST CATHERINE ST	OPP S/C	OUTSIDE LIMITS
675 ARCHIBALD ST	38	38	4.30 EWL BLDG	OPP S/C	OUTSIDE LIMITS
680 ARCHIBALD ST	25	25	20.708 WWL ARCHIBALD ST	0.6 N OF S/C	OUTSIDE LIMITS
680 ARCHIBALD ST	25	25	1.28 NNL BLDG	---	---
680 ARCHIBALD ST	25	25	28.289 SSL ST CATHERINE ST	---	---

\*SERVICES TO BE RENEWED TO R. ALL OTHERS TO BE RECONNECTED

FOR INDEX SEE D-15381

NOTE: ALL VALVES TO BE INSTALLED CLOCKWISE TO CLOSE

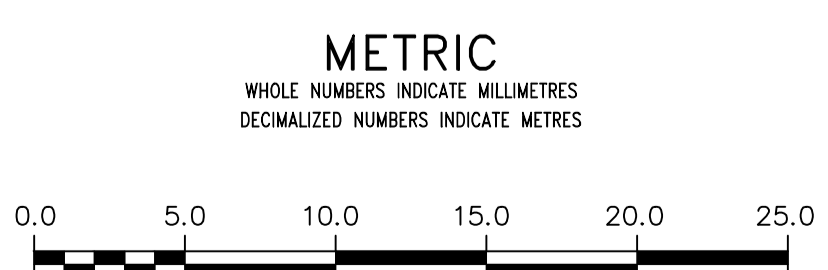

**WARNING**  
IF POWER EQUIPMENT OR EXPLOSIVES ARE TO BE USED FOR EXCAVATION ON THIS PROJECT THE CONTRACTOR MUST:  
1) NOTIFY THE GAS COMPANY OF THE PROPOSED LOCATION OF EXCAVATION.  
2) TAKE PRECAUTION TO AVOID DAMAGE TO GAS COMPANY INSTALLATIONS.  
SEE PROVINCIAL REGULATION 210/72 FOR DETAILS

**LOCATION APPROVED UNDERGROUND STRUCTURES**  
SUPV. U/G STRUCTURES COMMITTEE DATE  
NOTE:  
LOCATION OF UNDERGROUND STRUCTURES AS SHOWN ARE BASED ON THE BEST INFORMATION AVAILABLE BUT NO GUARANTEE IS GIVEN THAT ALL EXISTING UTILITIES ARE SHOWN OR THAT THE GIVEN LOCATIONS ARE EXACT. CONFIRMATION OF EXISTENCE AND EXACT LOCATION OF ALL SERVICES MUST BE OBTAINED FROM THE INDIVIDUAL UTILITIES BEFORE PROCEEDING WITH CONSTRUCTION.

B.M. ELEV.	NO.	REVISIONS	DATE	BY

DESIGNED BY	T.G.S.	CHECKED BY	SC
DRAWN BY	BL	APPROVED BY	KZ
SCALE:	RELEASED FOR CONSTRUCTION		
HORIZONTAL 1:250	K.ZUREK		
VERTICAL 1:50	DATE 2019 04 08		
DATE 2019 04 08	DATE 2019 04 05		

ENGINEER'S SEAL  
ORIGINAL SIGNED BY  
S.R.J. COURNOYER  
19/04/04

**THE CITY OF WINNIPEG**  
WATER AND WASTE DEPARTMENT  
ENGINEERING DIVISION

2019 WATER MAIN RENEWALS  
CONTRACT 2  
**ARCHIBALD STREET**  
PROSPER STREET TO  
ST CATHERINE STREET

SHEET 3 OF 15  
CITY DRAWING NUMBER  
D-15382