


NOTE: CHAINAGES SHOWN ARE ALONG S. P. OF (DUBUC STREET)

DUBUC STREET

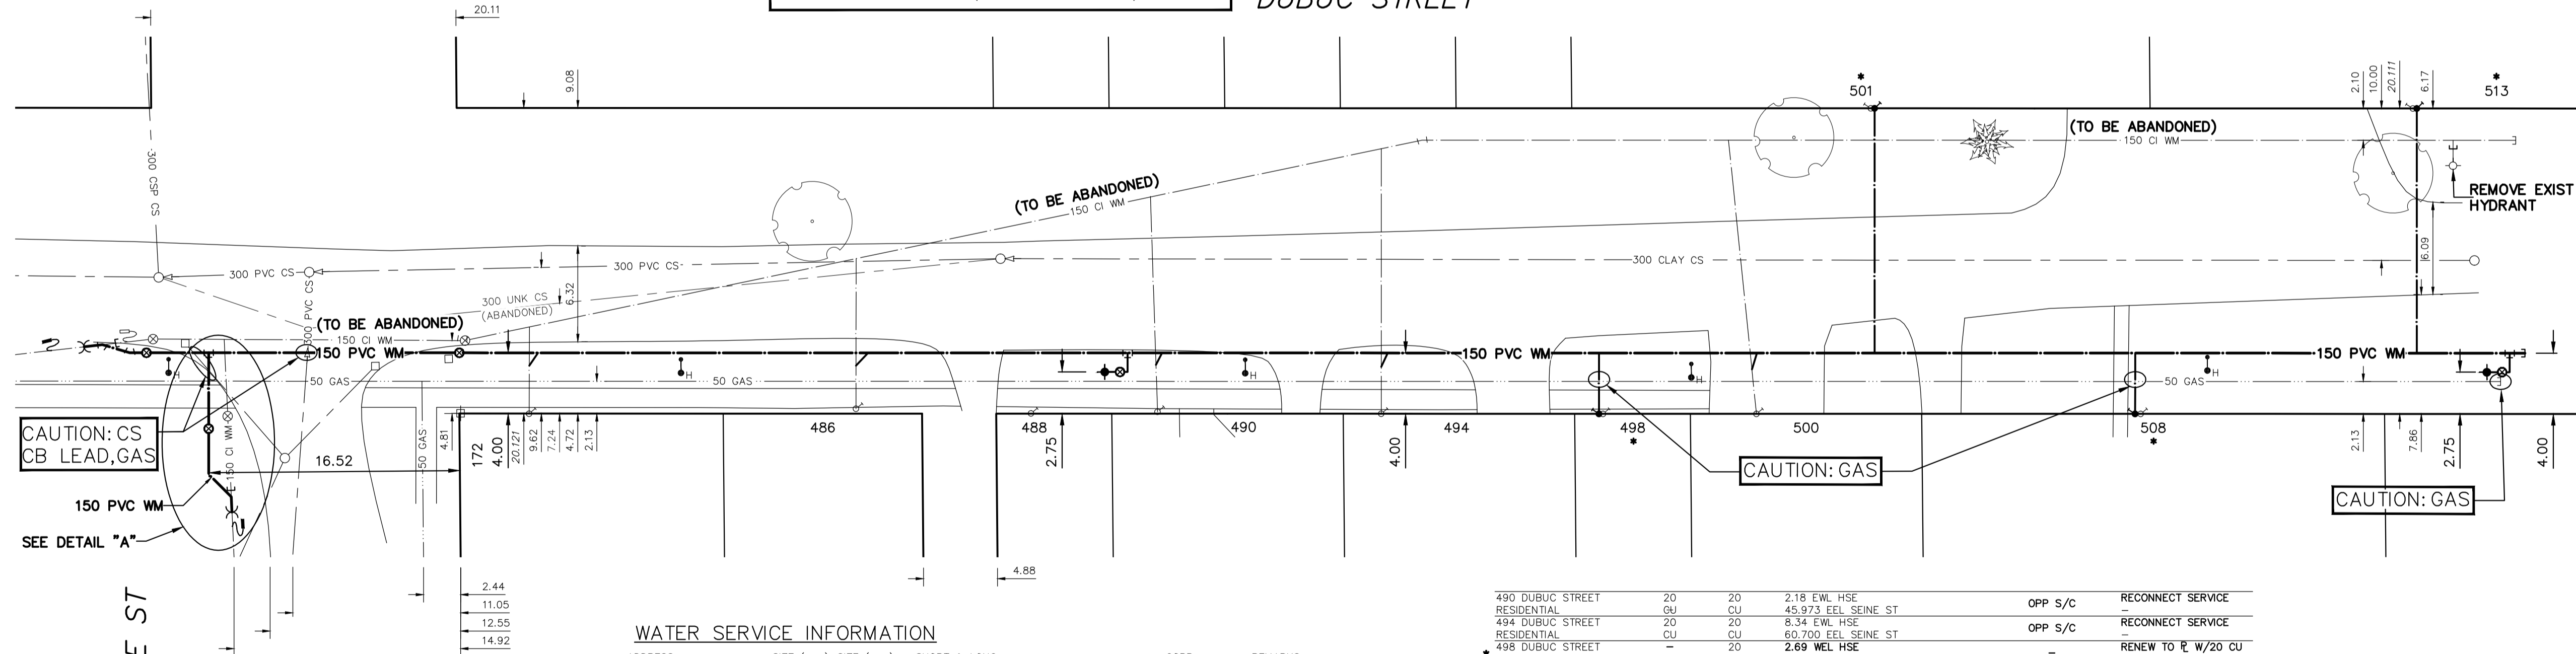

WATER SERVICE INFORMATION


ADDRESS	SIZE (mm) MATERIAL (STREET)	SIZE (mm) MATERIAL (PROP.)	SHORT & LONG MEASUREMENT	CORP. LOCATION	REMARKS
172 SEINE STREET RESIDENTIAL	-	20	OPP WL HSE	-	RECONNECT SERVICE
486 DUBUC STREET RESIDENTIAL	-	20	4.600 EEL SEINE ST	-	RECONNECT SERVICE
488 DUBUC STREET RESIDENTIAL	-	CU	2.49 EWL HSE	-	RECONNECT SERVICE
488 DUBUC STREET RESIDENTIAL	-	CU	26.128 EEL SEINE ST	-	RECONNECT SERVICE
488 DUBUC STREET RESIDENTIAL	-	20	2.69 WEL HSE	-	RECONNECT SERVICE
488 DUBUC STREET RESIDENTIAL	-	CU	37.600 EEL SEINE ST	-	RECONNECT SERVICE

490 DUBUC STREET RESIDENTIAL	20	CU	2.18 EWL HSE	OPP S/C	RECONNECT SERVICE
494 DUBUC STREET RESIDENTIAL	20	CU	45.973 EEL SEINE ST	OPP S/C	RECONNECT SERVICE
494 DUBUC STREET RESIDENTIAL	20	CU	8.34 EWL HSE	OPP S/C	RECONNECT SERVICE
498 DUBUC STREET RESIDENTIAL	20	CU	60.700 EEL SEINE ST	-	RECONNECT SERVICE
498 DUBUC STREET RESIDENTIAL	20	CU	2.69 WEL HSE	-	RENEW TO R/W/20 CU
498 DUBUC STREET RESIDENTIAL	20	CU	75.300 EEL SEINE ST	-	RECONNECT SERVICE
500 DUBUC STREET RESIDENTIAL	20	CU	OPP NL BLDG	1.8 W OF S/C	RECONNECT SERVICE
500 DUBUC STREET RESIDENTIAL	20	CU	85.400 EEL SEINE ST	-	RECONNECT SERVICE
501 DUBUC STREET RESIDENTIAL	20	CU	2.57 SNL HSE	-	RENEW TO R/W/20 CU
501 DUBUC STREET RESIDENTIAL	20	CU	93.145 EEL SEINE ST	-	RECONNECT SERVICE
508 DUBUC STREET RESIDENTIAL	20	CU	4.63 SNL HSE	-	RENEW TO R/W/20 CU
508 DUBUC STREET RESIDENTIAL	20	CU	110.700 EEL SEINE ST	-	RECONNECT SERVICE
513 DUBUC STREET RESIDENTIAL	20	CU	6.05 SNL HSE	-	RENEW TO R/W/20 CU
513 DUBUC STREET RESIDENTIAL	20	CU	128.825 EEL SEINE ST	-	RECONNECT SERVICE

* SERVICES TO BE RENEWED TO R. ALL OTHERS TO BE RECONNECTED

FOR INDEX SEE D-15381

NOTE: ALL VALVES TO BE INSTALLED COUNTERCLOCKWISE TO CLOSE

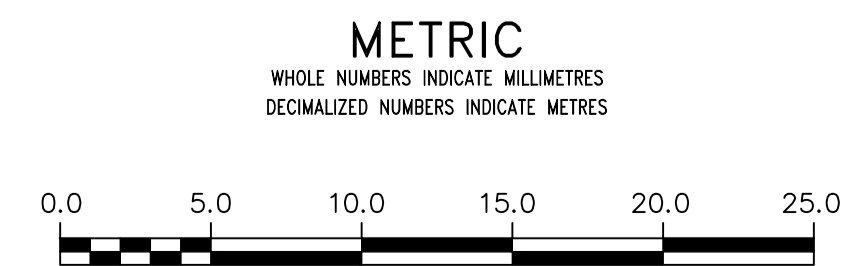

WARNING
IF POWER EQUIPMENT OR EXPLOSIVES ARE TO BE USED FOR EXCAVATION ON THIS PROJECT THE CONTRACTOR MUST:
1) NOTIFY THE GAS COMPANY OF THE PROPOSED LOCATION OF EXCAVATION.
2) TAKE PRECAUTION TO AVOID DAMAGE TO GAS COMPANY INSTALLATIONS.
SEE PROVINCIAL REGULATION 210/72 FOR DETAILS

LOCATION APPROVED UNDERGROUND STRUCTURES
SUPV. U/G STRUCTURES COMMITTEE DATE
NOTE:
LOCATION OF UNDERGROUND STRUCTURES AS SHOWN ARE BASED ON THE BEST INFORMATION AVAILABLE BUT NO GUARANTEE IS GIVEN THAT ALL EXISTING UTILITIES ARE SHOWN OR THAT THE GIVEN LOCATIONS ARE EXACT. CONFIRMATION OF EXISTENCE AND EXACT LOCATION OF ALL UTILITIES MUST BE OBTAINED FROM THE INDIVIDUAL UTILITIES BEFORE PROCEEDING WITH CONSTRUCTION.

NO.	REVISIONS	DATE	BY

DESIGNED BY	DM	CHECKED BY	SC
DRAWN BY	BL	APPROVED BY	KZ
SCALE:	HORIZONTAL 1:250 VERTICAL 1:50		
DATE	2019 04 08	RELEASED FOR CONSTRUCTION	K.ZUREK
PLOT DATE:	2019 04 08	DATE	2019 04 05

ENGINEER'S SEAL
ORIGINAL SIGNED BY S.R.J. COURNOYER 19/04/04
CONSULTANT DRAWING NUMBER

THE CITY OF WINNIPEG
WATER AND WASTE DEPARTMENT
ENGINEERING DIVISION
2018 WATER MAIN RENEWALS
CONTRACT 2
DUBUC STREET
SEINE STREET TO
135 E OF SEINE STREET

SHEET 15 OF 15
CITY DRAWING NUMBER
D-15394