



BURNTWOOD CRESCENT (N-LEG)

NOTE: CHAINAGES SHOWN ARE ALONG N. E. OF BURNTWOOD CR (N-LEG)

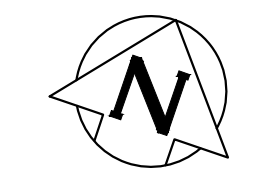

LAKewood BLVD

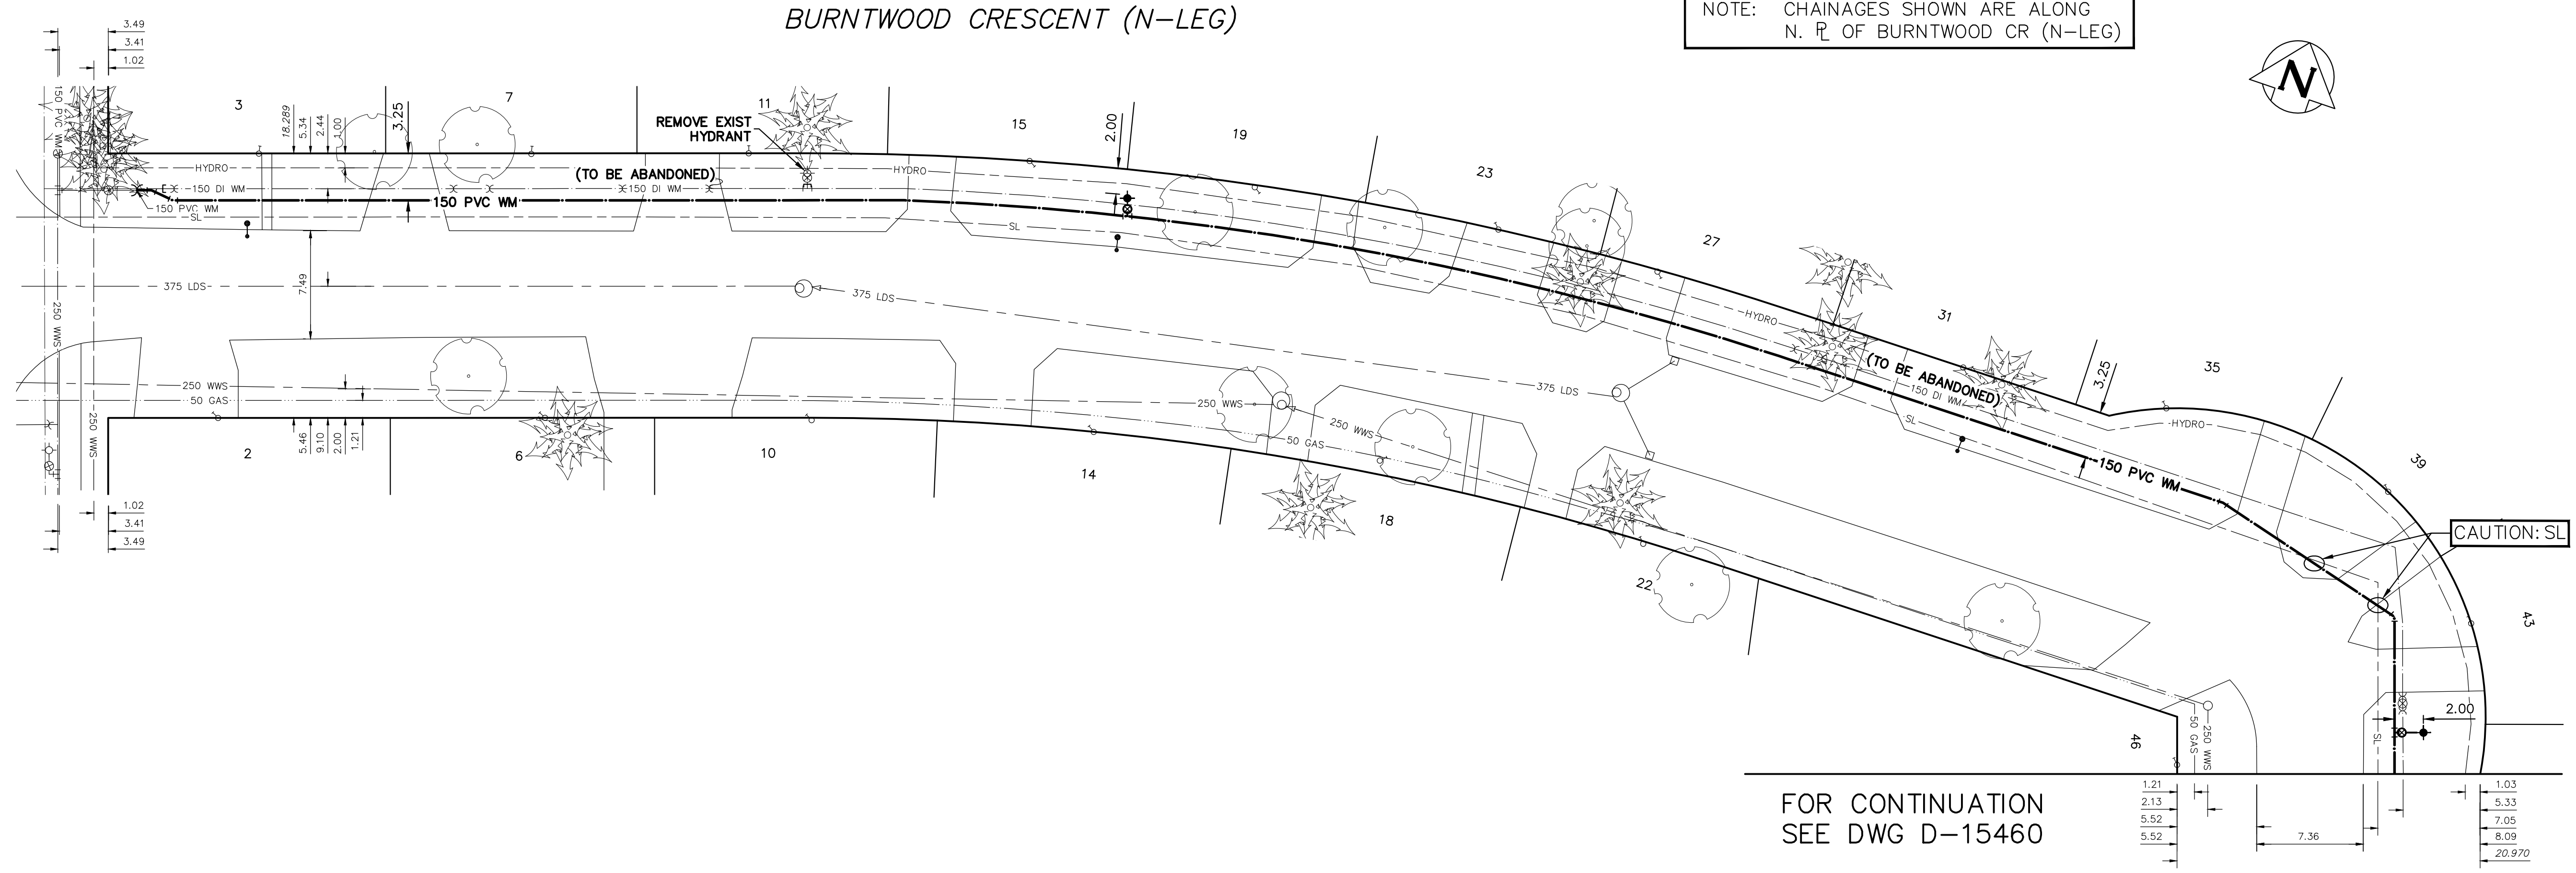


FOR CONTINUATION
SEE DWG D-15460

FOR WATER SERVICE
TABLE SEE D-15460

FOR INDEX SEE
D-15456

NOTE: ALL VALVES TO BE INSTALLED
CLOCKWISE TO CLOSE

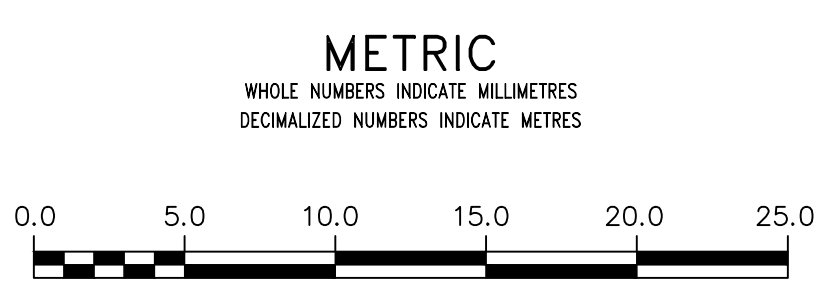

WARNING
IF POWER EQUIPMENT OR EXPLOSIVES ARE TO BE USED FOR EXCAVATION ON THIS PROJECT THE CONTRACTOR MUST:
1) NOTIFY THE GAS COMPANY OF THE PROPOSED LOCATION OF EXCAVATION.
2) TAKE PRECAUTION TO AVOID DAMAGE TO GAS COMPANY INSTALLATIONS.
SEE PROVINCIAL REGULATION 210/72 FOR DETAILS

LOCATION APPROVED UNDERGROUND STRUCTURES
SUPV. U/G STRUCTURES COMMITTEE DATE
NOTE:
LOCATION OF UNDERGROUND STRUCTURES AS SHOWN ARE BASED ON THE BEST INFORMATION AVAILABLE BUT NO GUARANTEE IS GIVEN THAT ALL EXISTING UTILITIES ARE SHOWN OR THAT THE GIVEN LOCATIONS ARE EXACT. CONFIRMATION OF EXISTENCE AND EXACT LOCATION OF ALL SERVICES MUST BE OBTAINED FROM THE INDIVIDUAL UTILITIES BEFORE PROCEEDING WITH CONSTRUCTION.

NO.	REVISIONS	DATE	BY

DESIGNED BY	TGS	CHECKED BY	SC
DRAWN BY	RS	APPROVED BY	KZ
SCALE:	HORIZONTAL 1:250 VERTICAL 1:50		
DATE	2019 05 14	RELEASED FOR CONSTRUCTION	KAS ZUREK
		DATE	2019-05-13

ENGINEER'S SEAL
ORIGINAL SIGNED BY
S.R.J COURNOYER
19/05/13
CONSULTANT DRAWING NUMBER

THE CITY OF WINNIPEG
WATER AND WASTE DEPARTMENT
ENGINEERING DIVISION
2019 WATER MAIN RENEWALS
CONTRACT 3
BURNTWOOD CRESCENT (N-LEG)
LAKewood BOULEVARD TO
146 E OF LAKewood BOULEVARD

SHEET 5 OF 14
CITY DRAWING NUMBER
D-15459