


WATER SERVICE INFORMATION

ADDRESS	SIZE (mm) MATERIAL (STREET)	SIZE (mm) MATERIAL (PROP.)	SHORT & LONG MEASUREMENT	CORP. LOCATION	REMARKS
86 BAYVIEW DRIVE (N-LEG)	20	11.991 WEL HSE	1.58 WEL HSE		RECONNECT SERVICE
RESIDENTIAL		CU			
90 BAYVIEW DRIVE (N-LEG)	20	2.37 WEL HSE			RECONNECT SERVICE
RESIDENTIAL		CU	2.458 EEL BAYVIEW PLACE		
91 BAYVIEW DRIVE (N-LEG)	20	7.46 WEL HSE			RECONNECT SERVICE
RESIDENTIAL		CU	7.754 EEL BAYVIEW PLACE		
94 BAYVIEW DRIVE (N-LEG)	20	5.32 WEL HSE			RECONNECT SERVICE
RESIDENTIAL		CU	20.852 EEL BAYVIEW PLACE		
95 BAYVIEW DRIVE (N-LEG)	20	5.32 WEL HSE			RECONNECT SERVICE
RESIDENTIAL		CU	30.315 EEL BAYVIEW PLACE		
98 BAYVIEW DRIVE (N-LEG)	20	5.06 WEL HSE			RECONNECT SERVICE
RESIDENTIAL		CU	35.478 EEL BAYVIEW PLACE		
99 BAYVIEW DRIVE (N-LEG)	20	6.44 WEL HSE			RECONNECT SERVICE
RESIDENTIAL		CU	40.310 EEL BAYVIEW PLACE		
102 BAYVIEW DRIVE (N-LEG)	20	5.82 WEL HSE			RECONNECT SERVICE
RESIDENTIAL		CU	45.707 EEL BAYVIEW PLACE		
103 BAYVIEW DRIVE (N-LEG)	20	4.56 WEL HSE			RECONNECT SERVICE
RESIDENTIAL		CU	56.763 EEL BAYVIEW PLACE		
106 BAYVIEW DRIVE (N-LEG)	20	4.67 WEL HSE			RECONNECT SERVICE
RESIDENTIAL		CU	65.839 EEL BAYVIEW PLACE		
107 BAYVIEW DRIVE (N-LEG)	20	6.29 WEL HSE			RECONNECT SERVICE
RESIDENTIAL		CU	71.365 EEL BAYVIEW PLACE		
110 BAYVIEW DRIVE (N-LEG)	20	5.08 WEL HSE			RECONNECT SERVICE
RESIDENTIAL		CU	82.080 EEL BAYVIEW PLACE		
111 BAYVIEW DRIVE (N-LEG)	20	4.42 WEL HSE			RECONNECT SERVICE
RESIDENTIAL		CU	91.921 EEL BAYVIEW PLACE		
114 BAYVIEW DRIVE (N-LEG)	20	5.75 WEL HSE			RECONNECT SERVICE
RESIDENTIAL		CU	97.192 EEL BAYVIEW PLACE		
115 BAYVIEW DRIVE (N-LEG)	20	3.87 WEL HSE			RECONNECT SERVICE
RESIDENTIAL		CU	107.977 EEL BAYVIEW PLACE		
119 BAYVIEW DRIVE (N-LEG)	20	7.96 WEL HSE			RECONNECT SERVICE
RESIDENTIAL		CU	112.084 EEL BAYVIEW PLACE		
132 BAYVIEW DRIVE (E-LEG)	20	4.13 WEL HSE			RECONNECT SERVICE
RESIDENTIAL		CU	8.557 WEL BAYVIEW DRIVE (E-LEG)		
* 133 BAYVIEW DRIVE (E-LEG)	20	6.99 NSL HSE			RENEW TO R/W/20 CU
RESIDENTIAL		CU	60.390>NNL ST. MARTIN BOULEVARD (N-LEG)		
* 137 BAYVIEW DRIVE (E-LEG)	20	6.55 NSL HSE			RENEW TO R/W/20 CU
RESIDENTIAL		CU	43.284>NNL ST. MARTIN BOULEVARD (N-LEG)		
* 141 BAYVIEW DRIVE (E-LEG)	20	7.01 NSL HSE			RENEW TO R/W/20 CU
RESIDENTIAL		CU	26.851>NNL ST. MARTIN BOULEVARD (N-LEG)		
144 BAYVIEW DRIVE (E-LEG)	20	0.41 WEL HSE			SERVICED OFF ST MARTIN BLVD
RESIDENTIAL		CU	6.623 WEL BAYVIEW DRIVE (E-LEG)		
* 145 BAYVIEW DRIVE (E-LEG)	20	4.69 WEL HSE			RENEW TO R/W/20 CU
RESIDENTIAL		CU	8.546>NNL ST. MARTIN BOULEVARD (N-LEG)		

* SERVICES TO BE RENEWED TO R/W. ALL OTHERS TO BE RECONNECTED

FOR INDEX SEE D-15445

NOTE: ALL VALVES TO BE INSTALLED CLOCKWISE TO CLOSE

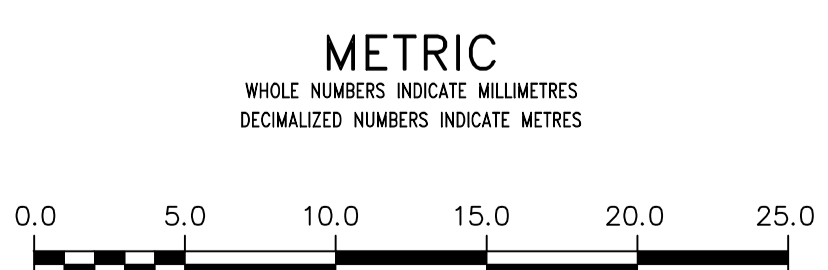

WARNING
IF POWER EQUIPMENT OR EXPLOSIVES ARE TO BE USED FOR EXCAVATION ON THIS PROJECT THE CONTRACTOR MUST:
1) NOTIFY THE GAS COMPANY OF THE PROPOSED LOCATION OF EXCAVATION.
2) TAKE PRECAUTION TO AVOID DAMAGE TO GAS COMPANY INSTALLATIONS.
SEE PROVINCIAL REGULATION 210/72 FOR DETAILS

LOCATION APPROVED UNDERGROUND STRUCTURES
SUPP. U/G STRUCTURES COMMITTEE DATE
NOTE:
LOCATION OF UNDERGROUND STRUCTURES AS SHOWN ARE BASED ON THE BEST INFORMATION AVAILABLE BUT NO GUARANTEE IS GIVEN THAT ALL EXISTING UTILITIES ARE SHOWN OR THAT THE GIVEN LOCATIONS ARE EXACT. CONFIRMATION OF EXISTENCE AND EXACT LOCATION OF ALL UTILITIES MUST BE OBTAINED FROM THE INDIVIDUAL UTILITIES BEFORE PROCEEDING WITH CONSTRUCTION.

NO.	REVISIONS	DATE	BY

DESIGNED BY	MJK	CHECKED BY	SC
DRAWN BY	AJ	APPROVED BY	KZ
SCALE:		RELEASED FOR CONSTRUCTION	
HORIZONTAL	1:250		
VERTICAL	1:50		
DATE	2019 04 25		
		K. ZUREK	
		DATE	2019-04-24

ENGINEER'S SEAL
ORIGINAL SIGNED BY
S.R.J. COURNOYER
19/04/24

THE CITY OF WINNIPEG
WATER AND WASTE DEPARTMENT
ENGINEERING DIVISION

2019 WATER MAIN RENEWALS
CONTRACT 1
BAYVIEW DRIVE (E-LEG)
BAYVIEW DRIVE (N-LEG) TO ST. MARTIN BOULEVARD (N-LEG)

SHEET 6 OF 11
CITY DRAWING NUMBER
D-15449