
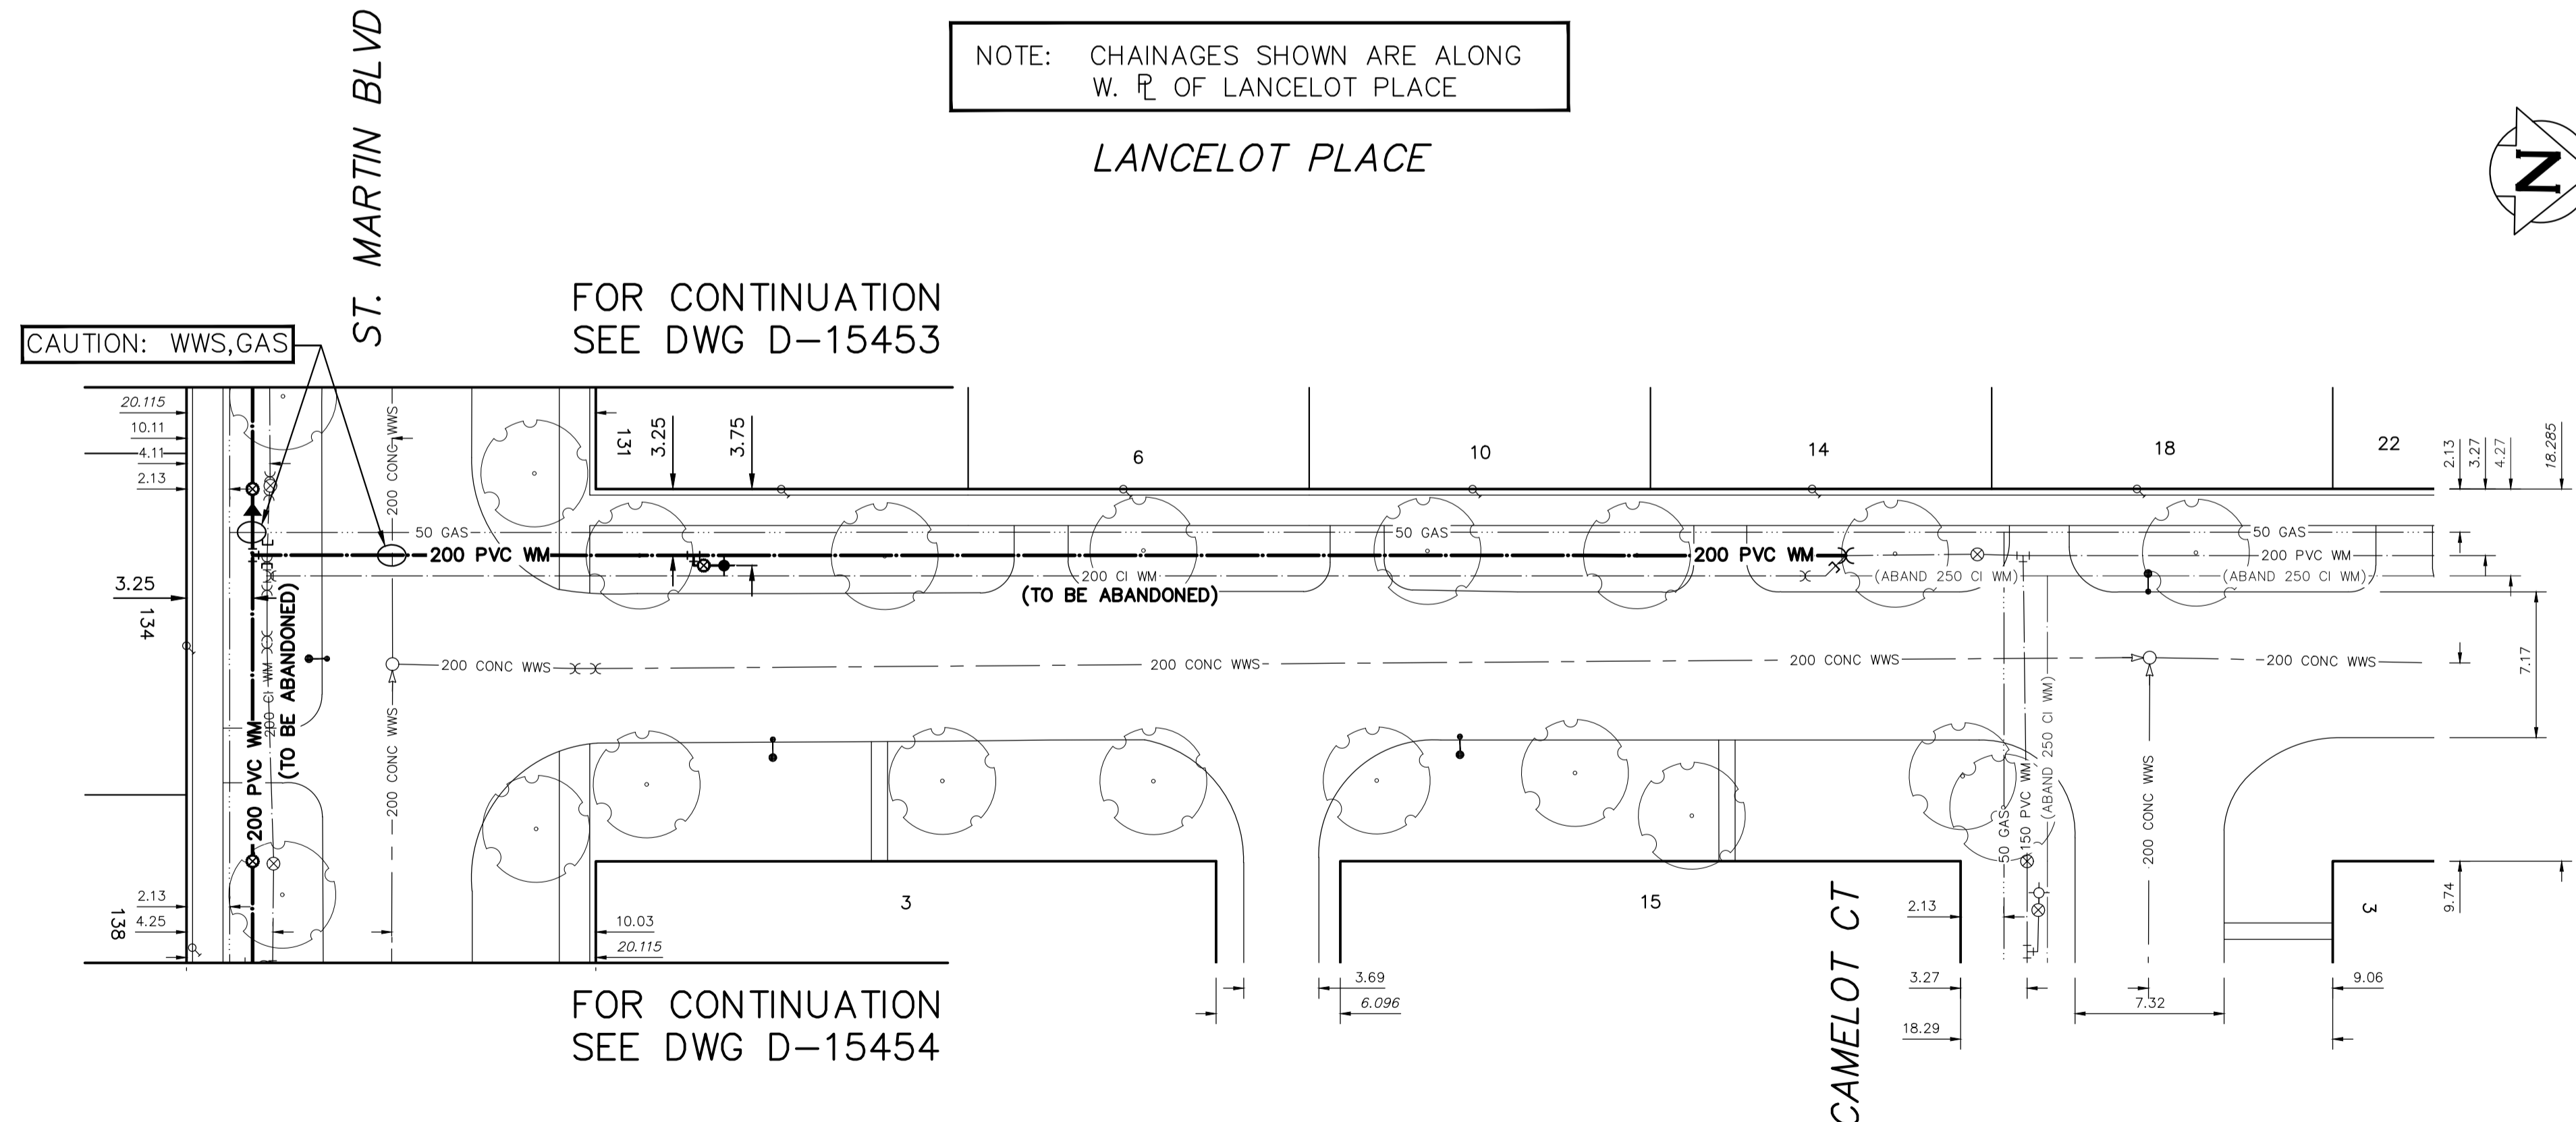


NOTE: CHAINAGES SHOWN ARE ALONG W. R. OF LANCELOT PLACE

LANCELOT PLACE

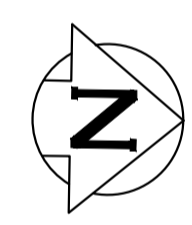


WATER SERVICE INFORMATION

ADDRESS	SIZE (mm) MATERIAL (STREET)	SIZE (mm) MATERIAL (PROP.)	SHORT & LONG MEASUREMENT	COBP. LOCATION	REMARKS
131 ST. MARTIN BLVD	-	20	5.10 NSL HSE	-	RECONNECT SERVICE
RESIDENTIAL	-	CU	9.111>NNL ST. MARTIN BLVD	-	-
3 LANCELOT PLACE	-	20	4.49 WEL HSE	-	SERVICE OF ST. MARTIN BLVD
RESIDENTIAL	-	CU	24.584 EWL LANCELOT PLACE	-	-
6 LANCELOT PLACE	-	20	2.52 NSL HSE	-	RECONNECT SERVICE
RESIDENTIAL	-	CU	25.925>NNL ST. MARTIN BOULEVARD (N-LEG)	-	-
10 LANCELOT PLACE	-	20	4.35 NSL HSE	-	RECONNECT SERVICE
RESIDENTIAL	-	CU	43.083>NNL ST. MARTIN BOULEVARD (N-LEG)	-	-
14 LANCELOT PLACE	-	20	3.02 NSL HSE	-	RECONNECT SERVICE
RESIDENTIAL	-	CU	59.764>NNL ST. MARTIN BOULEVARD (N-LEG)	-	-
15 LANCELOT PLACE	-	20	6.85 EWL HSE	-	SERVICE OF CAMELOT COURT
RESIDENTIAL	-	CU	10.570 EEL LANCELOT PLACE	-	-
18 LANCELOT PLACE	-	20	3.42 NSL HSE	-	OUTSIDE LIMITS
RESIDENTIAL	-	CU	75.721>NNL ST. MARTIN BOULEVARD (N-LEG)	-	-

*SERVICES TO BE RENEWED TO R. ALL OTHERS TO BE RECONNECTED

FOR INDEX SEE D-15445

NOTE: ALL VALVES TO BE INSTALLED CLOCKWISE TO CLOSE

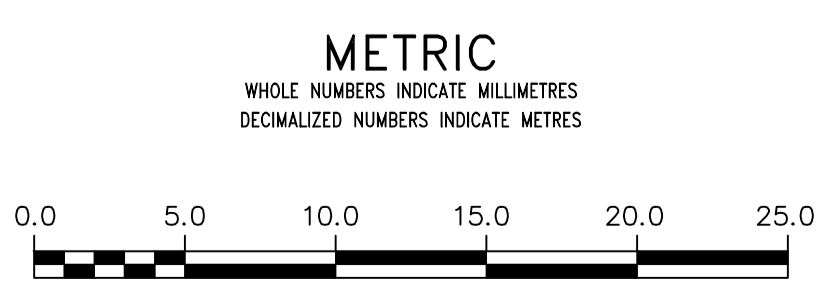

WARNING
IF POWER EQUIPMENT OR EXPLOSIVES ARE TO BE USED FOR EXCAVATION ON THIS PROJECT THE CONTRACTOR MUST:
1) NOTIFY THE GAS COMPANY OF THE PROPOSED LOCATION OF EXCAVATION.
2) TAKE PRECAUTION TO AVOID DAMAGE TO GAS COMPANY INSTALLATIONS.
SEE PROVINCIAL REGULATION 210/72 FOR DETAILS

LOCATION APPROVED UNDERGROUND STRUCTURES
SUPV. U/G STRUCTURES COMMITTEE DATE
NOTE:
LOCATION OF UNDERGROUND STRUCTURES AS SHOWN ARE BASED ON THE BEST INFORMATION AVAILABLE BUT NO GUARANTEE IS GIVEN THAT ALL EXISTING UTILITIES ARE SHOWN OR THAT THE GIVEN LOCATIONS ARE EXACT. CONFIRMATION OF EXISTENCE AND EXACT LOCATION OF ALL UTILITIES MUST BE OBTAINED FROM THE INDIVIDUAL UTILITIES BEFORE PROCEEDING WITH CONSTRUCTION.

NO.	REVISIONS	DATE	BY

DESIGNED BY	MJK	CHECKED BY	SC
DRAWN BY	AJ	APPROVED BY	KZ
SCALE:	HORIZONTAL 1:250 VERTICAL 1:50		
DATE	2019 04 25	RELEASED FOR CONSTRUCTION	K. ZUREK
PLOT DATE: 2019 04 25		DATE: 2019-04-24	

ENGINEER'S SEAL
ORIGINAL SIGNED BY
S.R.J. COURNOYER
19/04/24
CONSULTANT DRAWING NUMBER

THE CITY OF WINNIPEG
WATER AND WASTE DEPARTMENT
ENGINEERING DIVISION

2019 WATER MAIN RENEWALS
CONTRACT 1
LANCELOT PLACE
ST. MARTIN BOULEVARD (N-LEG) TO
CAMELOT COURT

SHEET 7 OF 11
CITY DRAWING NUMBER
D-15450