

**WATER SERVICE INFORMATION**


ADDRESS	SIZE (mm) MATERIAL (STREET)	SIZE (mm) MATERIAL (PROP.)	SHORT & LONG MEASUREMENT	CORP. LOCATION	REMARKS
26 ST. MARTIN BOULEVARD	-	20	7.24 WEL HSE	-	-
RESIDENTIAL	-	CU	27.540 WEL ST. MARTIN BLVD. (W-LEG)	-	OUTSIDE LIMITS
27 ST. MARTIN BOULEVARD	20	20	6.28 NSL HSE	-	-
RESIDENTIAL	CU	CU	9.228>NNL ST. MARTIN BLVD. (S-LEG)	0.3 S OF S/C	OUTSIDE LIMITS
30 ST. MARTIN BOULEVARD	-	20	5.91 WEL HSE	-	RECONNECT SERVICE
RESIDENTIAL	-	CU	8.878 WEL ST. MARTIN BLVD. (W-LEG)	-	-
45 ST. MARTIN BOULEVARD	-	20	6.12 NSL HSE	-	RECONNECT SERVICE
RESIDENTIAL	-	CU	26.466>NNL ST. MARTIN BLVD. (S-LEG)	-	-
49 ST. MARTIN BOULEVARD	-	20	4.91 NSL HSE	-	RECONNECT SERVICE
RESIDENTIAL	-	CU	41.779>NNL ST. MARTIN BLVD. (S-LEG)	-	-
53 ST. MARTIN BOULEVARD	-	20	6.12 NSL HSE	-	RECONNECT SERVICE
RESIDENTIAL	-	CU	57.482>NNL ST. MARTIN BLVD. (S-LEG)	-	-
57 ST. MARTIN BOULEVARD	-	20	4.06 NSL HSE	-	RECONNECT SERVICE
RESIDENTIAL	-	CU	72.228>NNL ST. MARTIN BLVD. (S-LEG)	-	-
61 ST. MARTIN BOULEVARD	-	20	3.69 NSL HSE	-	RECONNECT SERVICE
RESIDENTIAL	-	CU	13.821>NNL ST. MARTIN BLVD. (N-LEG)	-	-

\* SERVICES TO BE RENEWED TO R.L. ALL OTHERS TO BE RECONNECTED

FOR INDEX SEE D-15445

NOTE: ALL VALVES TO BE INSTALLED CLOCKWISE TO CLOSE

FOR CONTINUATION SEE DWG D-15452

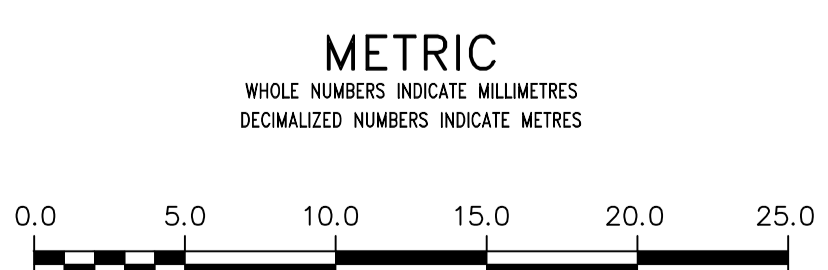

**WARNING**  
IF POWER EQUIPMENT OR EXPLOSIVES ARE TO BE USED FOR EXCAVATION ON THIS PROJECT THE CONTRACTOR MUST:  
1) NOTIFY THE GAS COMPANY OF THE PROPOSED LOCATION OF EXCAVATION.  
2) TAKE PRECAUTION TO AVOID DAMAGE TO GAS COMPANY INSTALLATIONS.  
SEE PROVINCIAL REGULATION 210/72 FOR DETAILS

**LOCATION APPROVED UNDERGROUND STRUCTURES**  
SUPV. U/G STRUCTURES COMMITTEE DATE  
NOTE:  
LOCATION OF UNDERGROUND STRUCTURES AS SHOWN ARE BASED ON THE BEST INFORMATION AVAILABLE BUT NO GUARANTEE IS GIVEN THAT ALL EXISTING UTILITIES ARE SHOWN OR THAT THE GIVEN LOCATIONS ARE EXACT. CONFIRMATION OF EXISTENCE AND EXACT LOCATION OF ALL SERVICES MUST BE OBTAINED FROM THE INDIVIDUAL UTILITIES BEFORE PROCEEDING WITH CONSTRUCTION.

NO.	REVISIONS	DATE	BY

DESIGNED BY	MJK	CHECKED BY	SC
DRAWN BY	AJ	APPROVED BY	KZ
SCALE:	RELEASED FOR CONSTRUCTION		
HORIZONTAL 1:250	K. ZUREK		
VERTICAL 1:50	DATE 2019-04-25		
DATE 2019 04 25	DATE 2019-04-24		

ENGINEER'S SEAL  
ORIGINAL SIGNED BY S.R.J. COURNOYER 19/04/24  
CONSULTANT DRAWING NUMBER

**THE CITY OF WINNIPEG**  
WATER AND WASTE DEPARTMENT  
ENGINEERING DIVISION  
2019 WATER MAIN RENEWALS  
CONTRACT 1  
**ST. MARTIN BOULEVARD (W-LEG)**  
ST. MARTIN BOULEVARD (S-LEG) TO ST. MARTIN BOULEVARD (N-LEG)

SHEET 8 OF 11  
CITY DRAWING NUMBER D-15451