



NOTE: CHAINAGES SHOWN ARE ALONG CENTRE LINE OF ROW

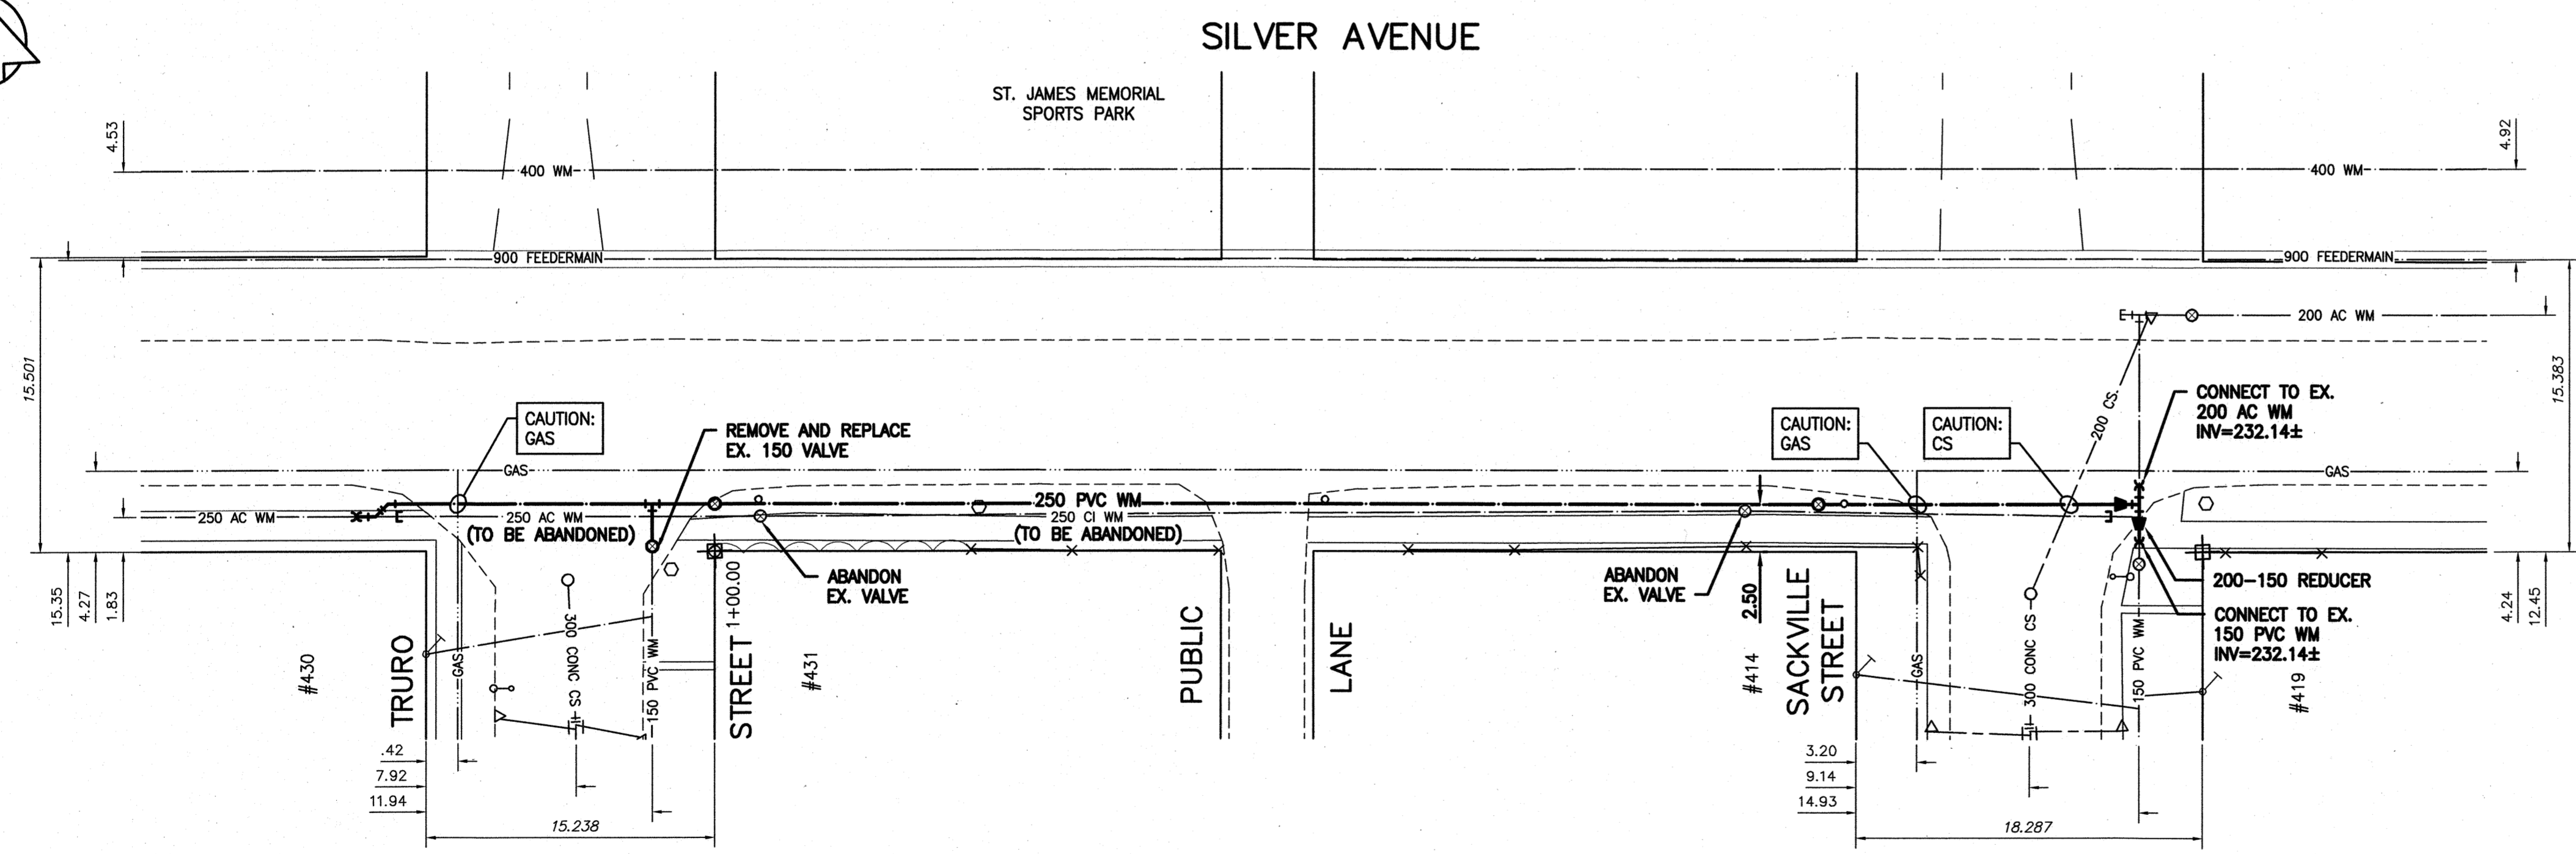

NOTE: VALVES TO BE INSTALLED COUNTERCLOCKWISE TO CLOSE

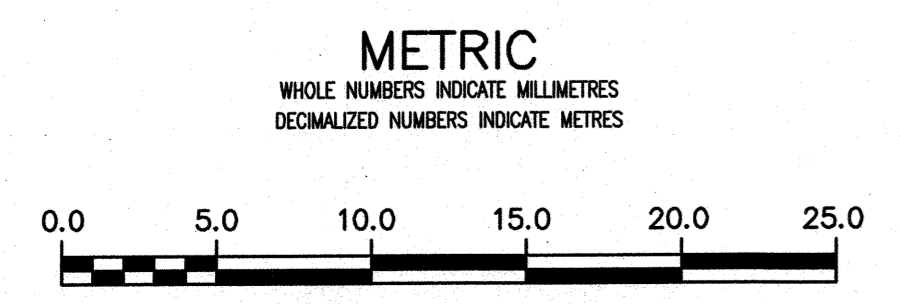


ENGINEERS GEOSCIENTISTS MANITOBA
 Certificate of Authorization
 Stantec Consulting Ltd.
 No. 1301

LOCATION APPROVED UNDERGROUND STRUCTURES
 SUPV. U/G STRUCTURES COMMITTEE DATE
 NOTE: LOCATION OF UNDERGROUND STRUCTURES AS SHOWN ARE BASED ON THE BEST INFORMATION AVAILABLE BUT NO GUARANTEE IS GIVEN THAT ALL EXISTING UTILITIES ARE SHOWN OR THAT THE GIVEN LOCATIONS ARE EXACT. CONFIRMATION OF EXISTENCE AND EXACT LOCATION OF ALL SERVICES MUST BE OBTAINED FROM THE INDIVIDUAL UTILITIES BEFORE PROCEEDING WITH CONSTRUCTION.

B.M. 38-61 ELEV. 234.607m	N.E. COR. SACKVILLE ST. & SILVER AVE., T.B.T. ON TOP OF 0.05 M DIA. X 2 MM IRON PIPE, 5.0M OF E.L. SACKVILLE ST. & 19.5 M N. OF S.L. OF SILVER AVE.		
NO.	REVISIONS	DATE	BY
02	ISSUED FOR TENDER	2019.04.02	RS
01	ISSUED FOR 30% REVIEW	2019.02.22	RS



DESIGNED BY	RS	CHECKED BY	RS
DRAWN BY	SC	APPROVED BY	RS
SCALE:	HORIZONTAL 1:250 VERTICAL 1:50		
DATE	2019.01.15		
PLOT DATE:	2019 04 01		

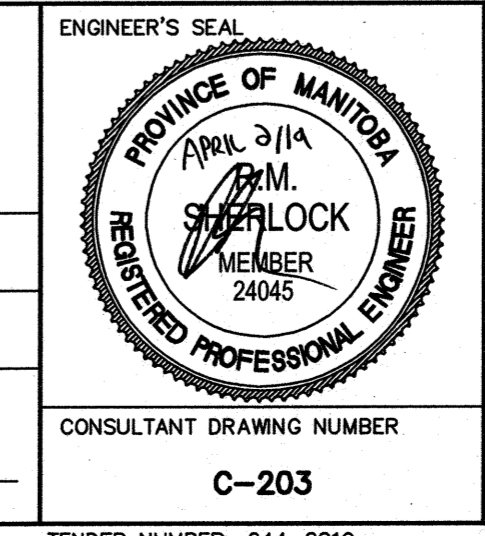

THE CITY OF WINNIPEG
 WATER AND WASTE DEPARTMENT
 ENGINEERING DIVISION

2019 WATERMAIN RENEWALS
 CONTRACT 5
SILVER AVENUE
 TRURO STREET TO SACKVILLE STREET

ENGINEER'S SEAL
 CONSULTANT DRAWING NUMBER
 C-203

TENDER NUMBER: 244-2019
 CONTRACT NUMBER: 05

FILE PATH: V:\1112\active\111218270\0300_drawing\0302_sheet_files\02_civil\18270c-201-023.dwg

SHEET **04** OF 17
 CITY DRAWING NUMBER
D-15430