
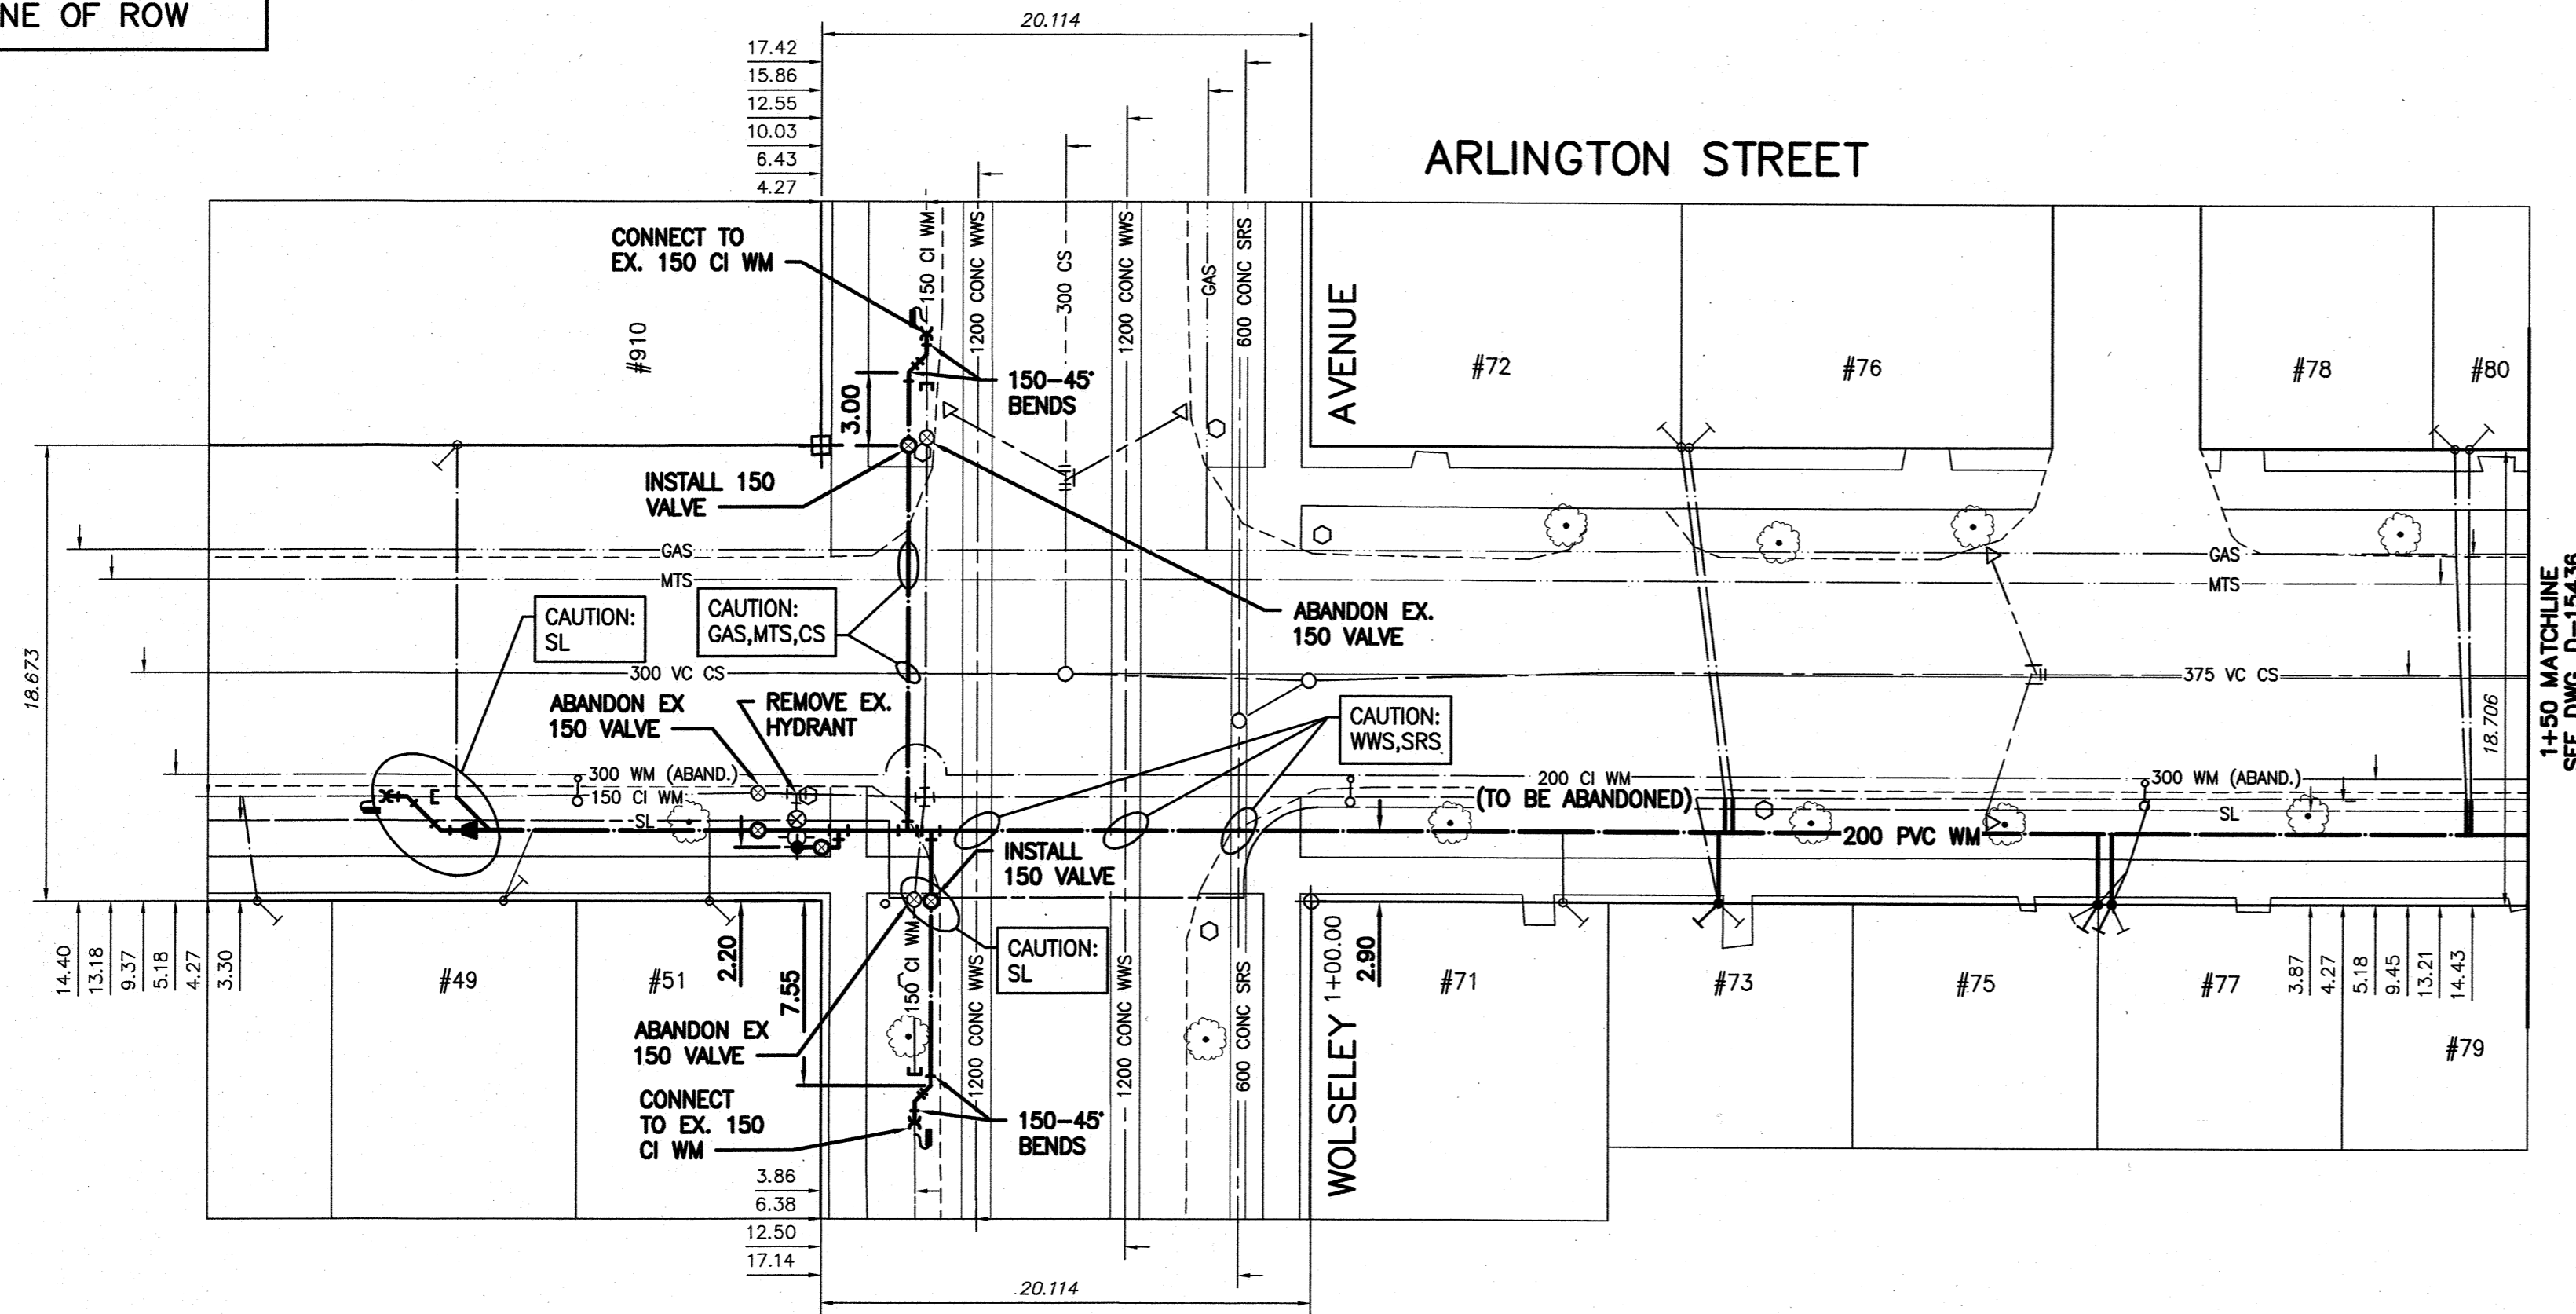


NOTE: CHAINAGES SHOWN ARE ALONG CENTRE LINE OF ROW

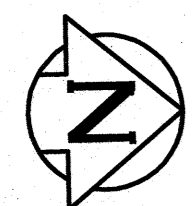


WATER SERVICE INFORMATION

ADDRESS	PIPE SIZE & MATERIAL (STREET)	PIPE SIZE & MATERIAL (PROP.)	SHORT & LONG MEASUREMENT	CORP. LOCATION	REMARKS
910 WOLSELEY AVE	-	-	1.83 NSL HOUSE	OPP S/C	RECONNECT SERVICE
RESIDENTIAL	-	-	14.94 SSL WOLSELEY		
49 ARLINGTON ST	-	-	3.0 S/NLL	11.28 SSL WOLSELEY	RECONNECT SERVICE
RESIDENTIAL	-	-	10.36 OF WOLSELEY		
51 ARLINGTON ST	-	-	2.74 SNL HOUSE	OPP S/C	RECONNECT SERVICE
RESIDENTIAL	-	-	4.57 SSL WOLSELEY		
71 ARLINGTON ST	20	20	0.91 SNL HOUSE	OPP S/C	RECONNECT SERVICE
RESIDENTIAL	CU	CU	10.36>NNL WOLSELEY		
72 ARLINGTON ST	20	20	6.1 N/SBL	1.83 N OF S/C	RECONNECT SERVICE
RESIDENTIAL	CU	CU	15.24>NNL WOLSELEY		
* 73 ARLINGTON ST	12	12	3.05 NSL OF HOUSE	15.85>NNL WOLSELEY	RENEW SERVICE
RESIDENTIAL	LEAD	LEAD	16.76>NNL WOLSELEY		
* 75 ARLINGTON ST	-	-	0.5 N/NBL	37.19>NNL WOLSELEY	RENEW TO PL W/ 20 CU WYED W/ 77 (SEPARATE SERVICES)
RESIDENTIAL	-	-	32.92>NNL OF WOLSELEY		
76 ARLINGTON ST	20	20	5.79 SSL HOUSE	1.83 N OF S/C	RECONNECT SERVICE
RESIDENTIAL	CU	CU	15.54>NNL WOLSELEY		
* 77 ARLINGTON ST	-	-	12 1.5 S/SHL	37.19>NNL WOLSELEY	RENEW TO PL W/ 20 CU WYED W/ 75 (SEPARATE SERVICES)
RESIDENTIAL	-	-	LEAD		
78 ARLINGTON ST	20	20	2.13>NNL HOUSE	0.61>NNL PROPERTY #78	RECONNECT SERVICE
RESIDENTIAL	CU	CU	0.91>NNL PROPERTY #78		
80 ARLINGTON ST	20	20	0.7 N SLL	1.22>NNL PROPERTY #80	RECONNECT SERVICE
RESIDENTIAL	CU	CU	1.52>NNL PROPERTY #80		

\* SERVICES TO BE RENEWED TO R

NOTE: VALVES TO BE INSTALLED COUNTERCLOCKWISE TO CLOSE

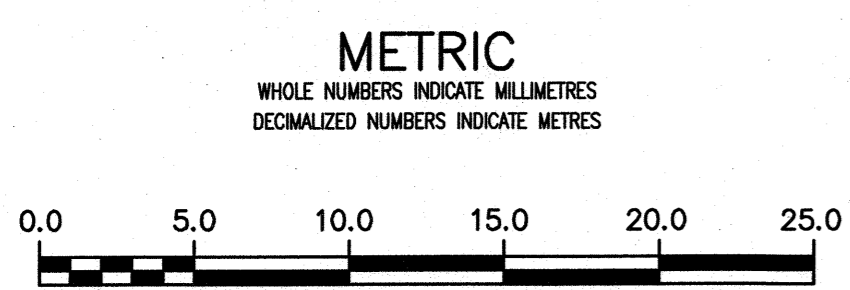


**ENGINEERS GEOSCIENTISTS MANITOBA**  
 Certificate of Authorization  
 Stantec Consulting Ltd.  
 No. 1301

LOCATION APPROVED UNDERGROUND STRUCTURES		B.M. 36-57 ELEV. 232.727m	N.E. COR. WELLINGTON AVE. & MOORE ST., T.B.T. IN E. CONC. FOUNDATION NO. 725 MOORE ST., 1 M.N. & 0.1 M
SUPV. U/G STRUCTURES COMMITTEE	DATE		
NOTE: LOCATION OF UNDERGROUND STRUCTURES AS SHOWN ARE BASED ON THE BEST INFORMATION AVAILABLE BUT NO GUARANTEE IS GIVEN THAT ALL EXISTING UTILITIES ARE SHOWN OR THAT THE GIVEN LOCATIONS ARE EXACT. CONFIRMATION OF EXISTENCE AND EXACT LOCATION OF ALL SERVICES MUST BE OBTAINED FROM THE INDIVIDUAL UTILITIES BEFORE PROCEEDING WITH CONSTRUCTION.			
NO.	ISSUED FOR TENDER	2019.04.02	RS
01	ISSUED FOR 30% REVIEW	2019.02.22	RS
NO.	REVISIONS	DATE	BY



DESIGNED BY	RS	CHECKED BY	RS
DRAWN BY	SC	APPROVED BY	RS
SCALE:		RELEASED FOR CONSTRUCTION	
HORIZONTAL	1:250	DATE	APRIL 2/19
VERTICAL	1:50		
DATE	2019.01.15		
PLOT DATE:	2019 04 01		

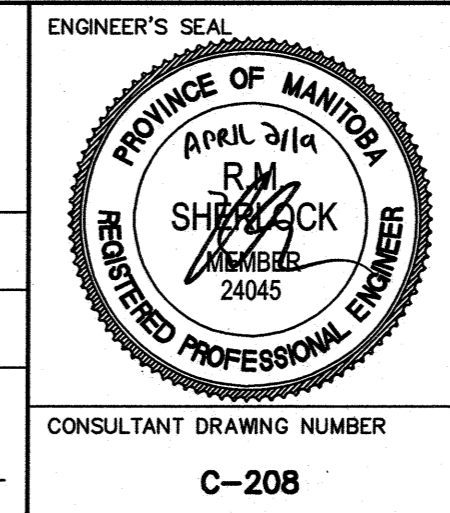

**THE CITY OF WINNIPEG**  
 WATER AND WASTE DEPARTMENT  
 ENGINEERING DIVISION

2019 WATERMAIN RENEWALS  
 CONTRACT 5  
 ARLINGTON STREET  
 WOLSELEY AVE. TO STA. 1+50

SHEET 09 OF 17  
 CITY DRAWING NUMBER  
 D-15435