

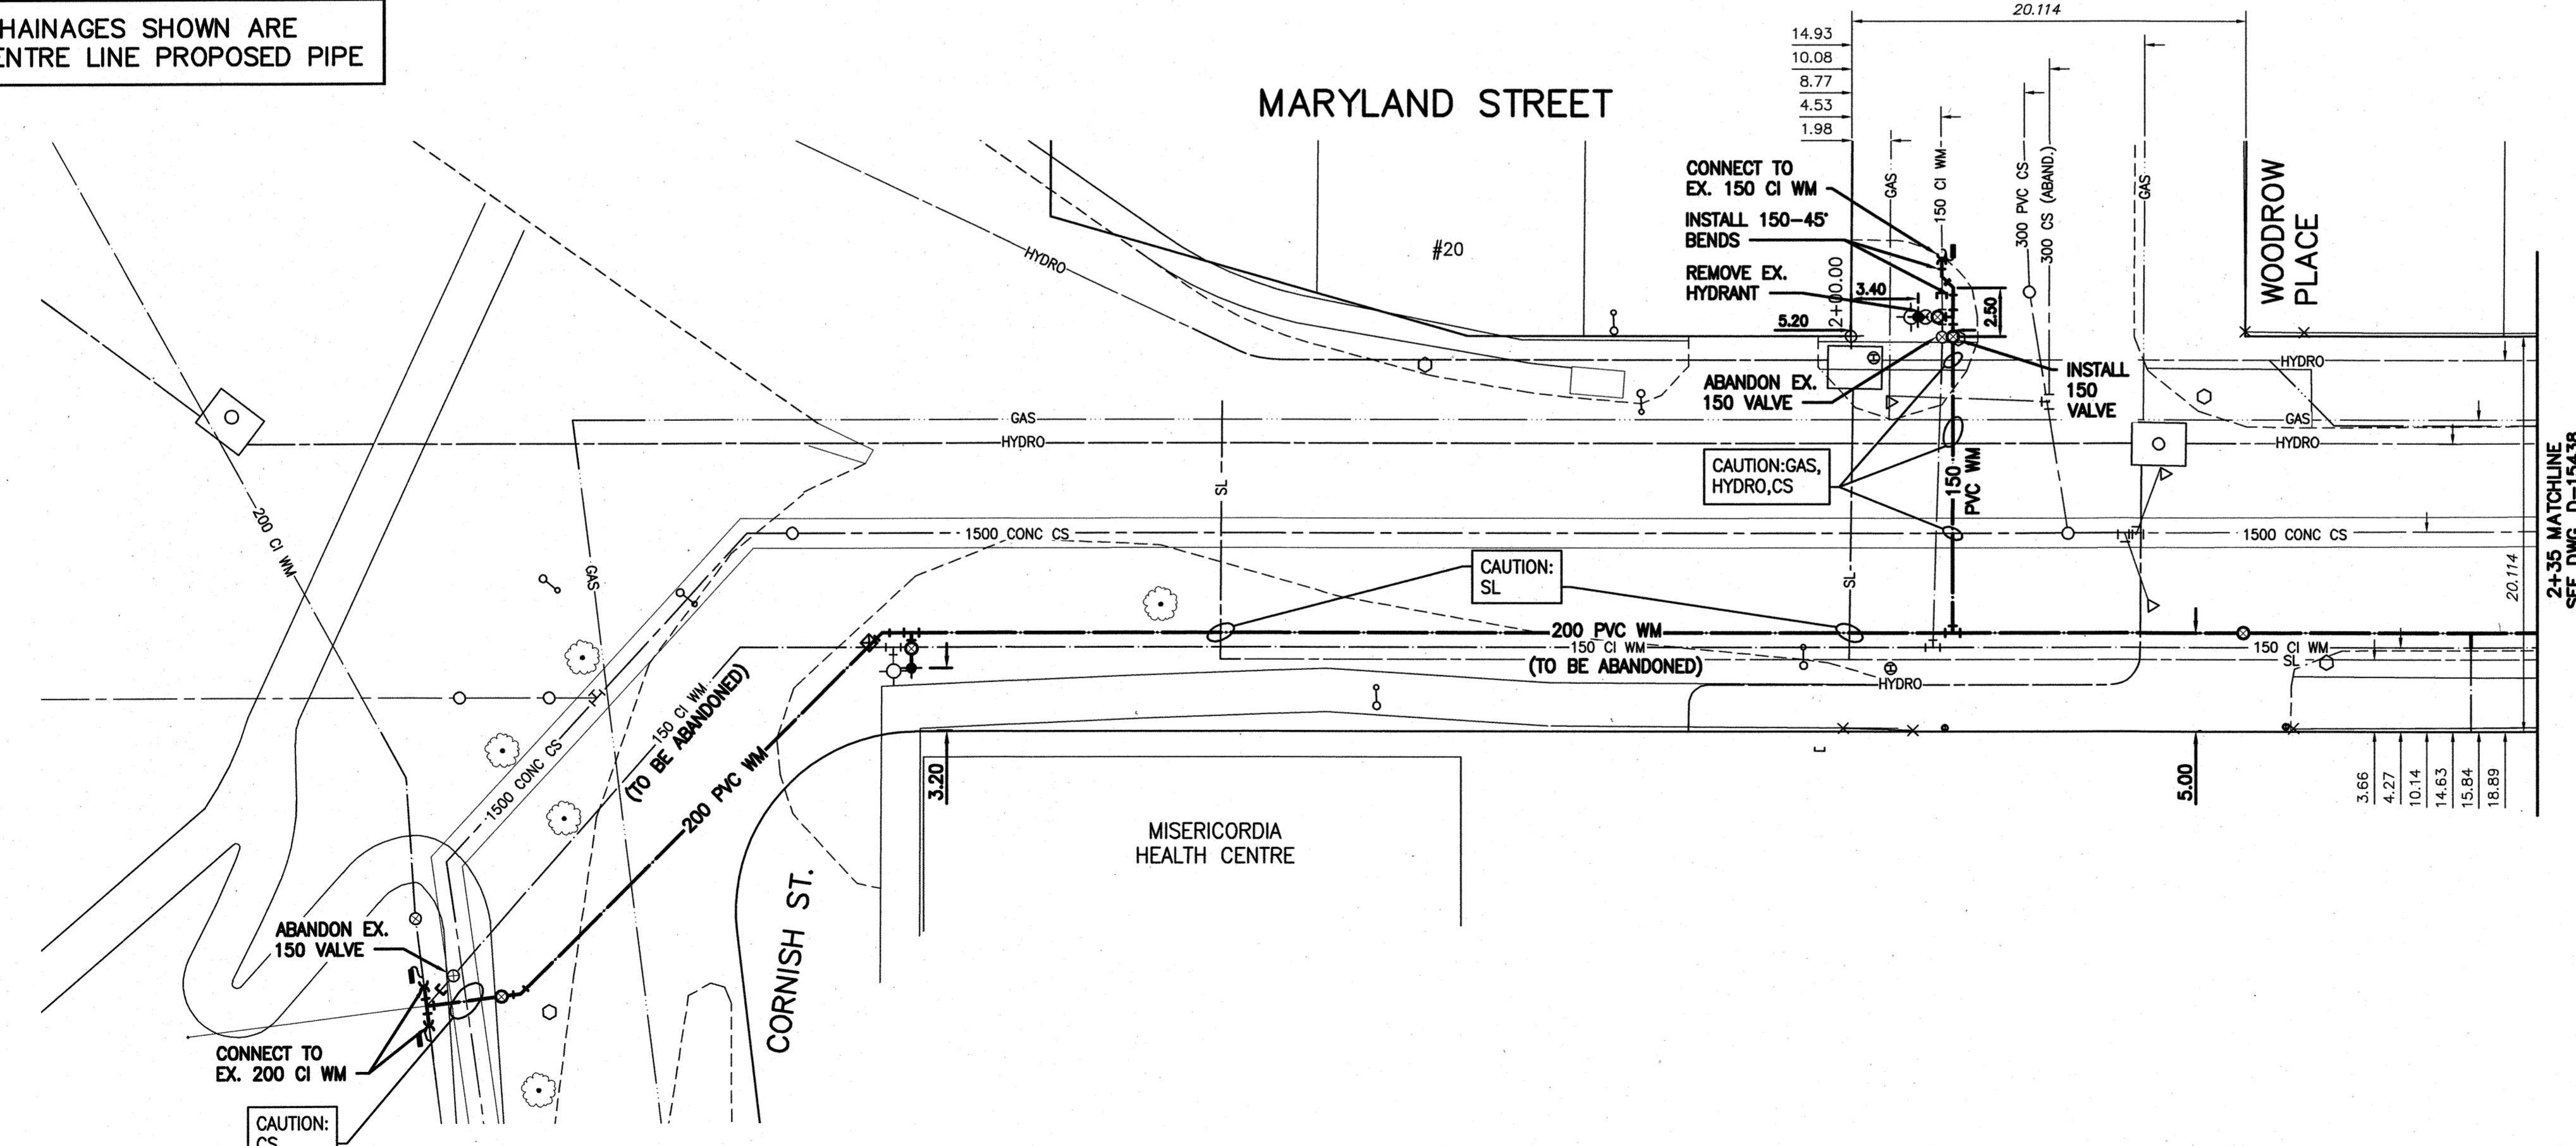


NOTE: CHAINAGES SHOWN ARE ALONG CENTRE LINE PROPOSED PIPE

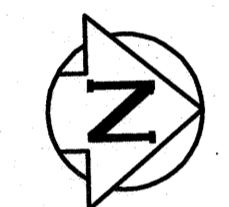

NOTE: VALVES TO BE INSTALLED COUNTERCLOCKWISE TO CLOSE

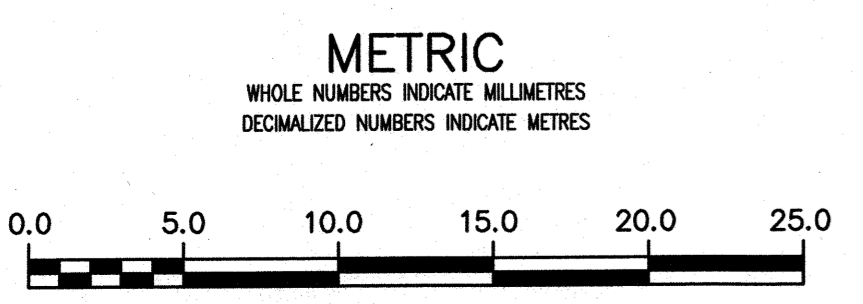

ENGINEERS GEOSCIENTISTS MANITOBA
 Certificate of Authorization
 Stantec Consulting Ltd.
 No. 1301


LOCATION APPROVED UNDERGROUND STRUCTURES			
SUPV. U/G STRUCTURES COMMITTEE	DATE		
NOTE: LOCATION OF UNDERGROUND STRUCTURES AS SHOWN ARE BASED ON THE BEST INFORMATION AVAILABLE BUT NO GUARANTEE IS GIVEN THAT ALL EXISTING UTILITIES ARE SHOWN OR THAT THE GIVEN LOCATIONS ARE EXACT. CONFIRMATION OF EXISTENCE AND EXACT LOCATION OF ALL SERVICES MUST BE OBTAINED FROM THE INDIVIDUAL UTILITIES BEFORE PROCEEDING WITH CONSTRUCTION.			
NO.	ISSUED FOR	DATE	BY
02	ISSUED FOR TENDER	2019.04.02	RS
01	ISSUED FOR 30% REVIEW	2019.02.22	RS
NO.	REVISIONS	DATE	BY

Stantec

DESIGNED BY	RS	CHECKED BY	RS
DRAWN BY	SC	APPROVED BY	RS

SCALE:
 HORIZONTAL 1:250
 VERTICAL 1:50

DATE 2019.01.15
 PLOT DATE: 2019 04 01

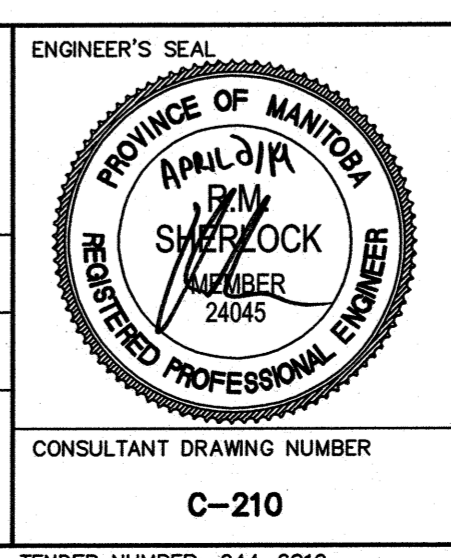

THE CITY OF WINNIPEG
 WATER AND WASTE DEPARTMENT
 ENGINEERING DIVISION

2019 WATERMAIN RENEWALS
 CONTRACT 5
 MARYLAND STREET
 STA. 3+25 TO STA. 4+50

SHEET 11 OF 17
 CITY DRAWING NUMBER
 D-15437

CONSULTANT DRAWING NUMBER
 C-210

TENDER NUMBER: 244-2019
 CONTRACT NUMBER: 05

FILE PATH: V:\1112\active\111218270\0300_drawing\0302_sheet_files\02_civil\18270c-208-923.dwg