


APPENDIX 'C'
HAULING PLAN

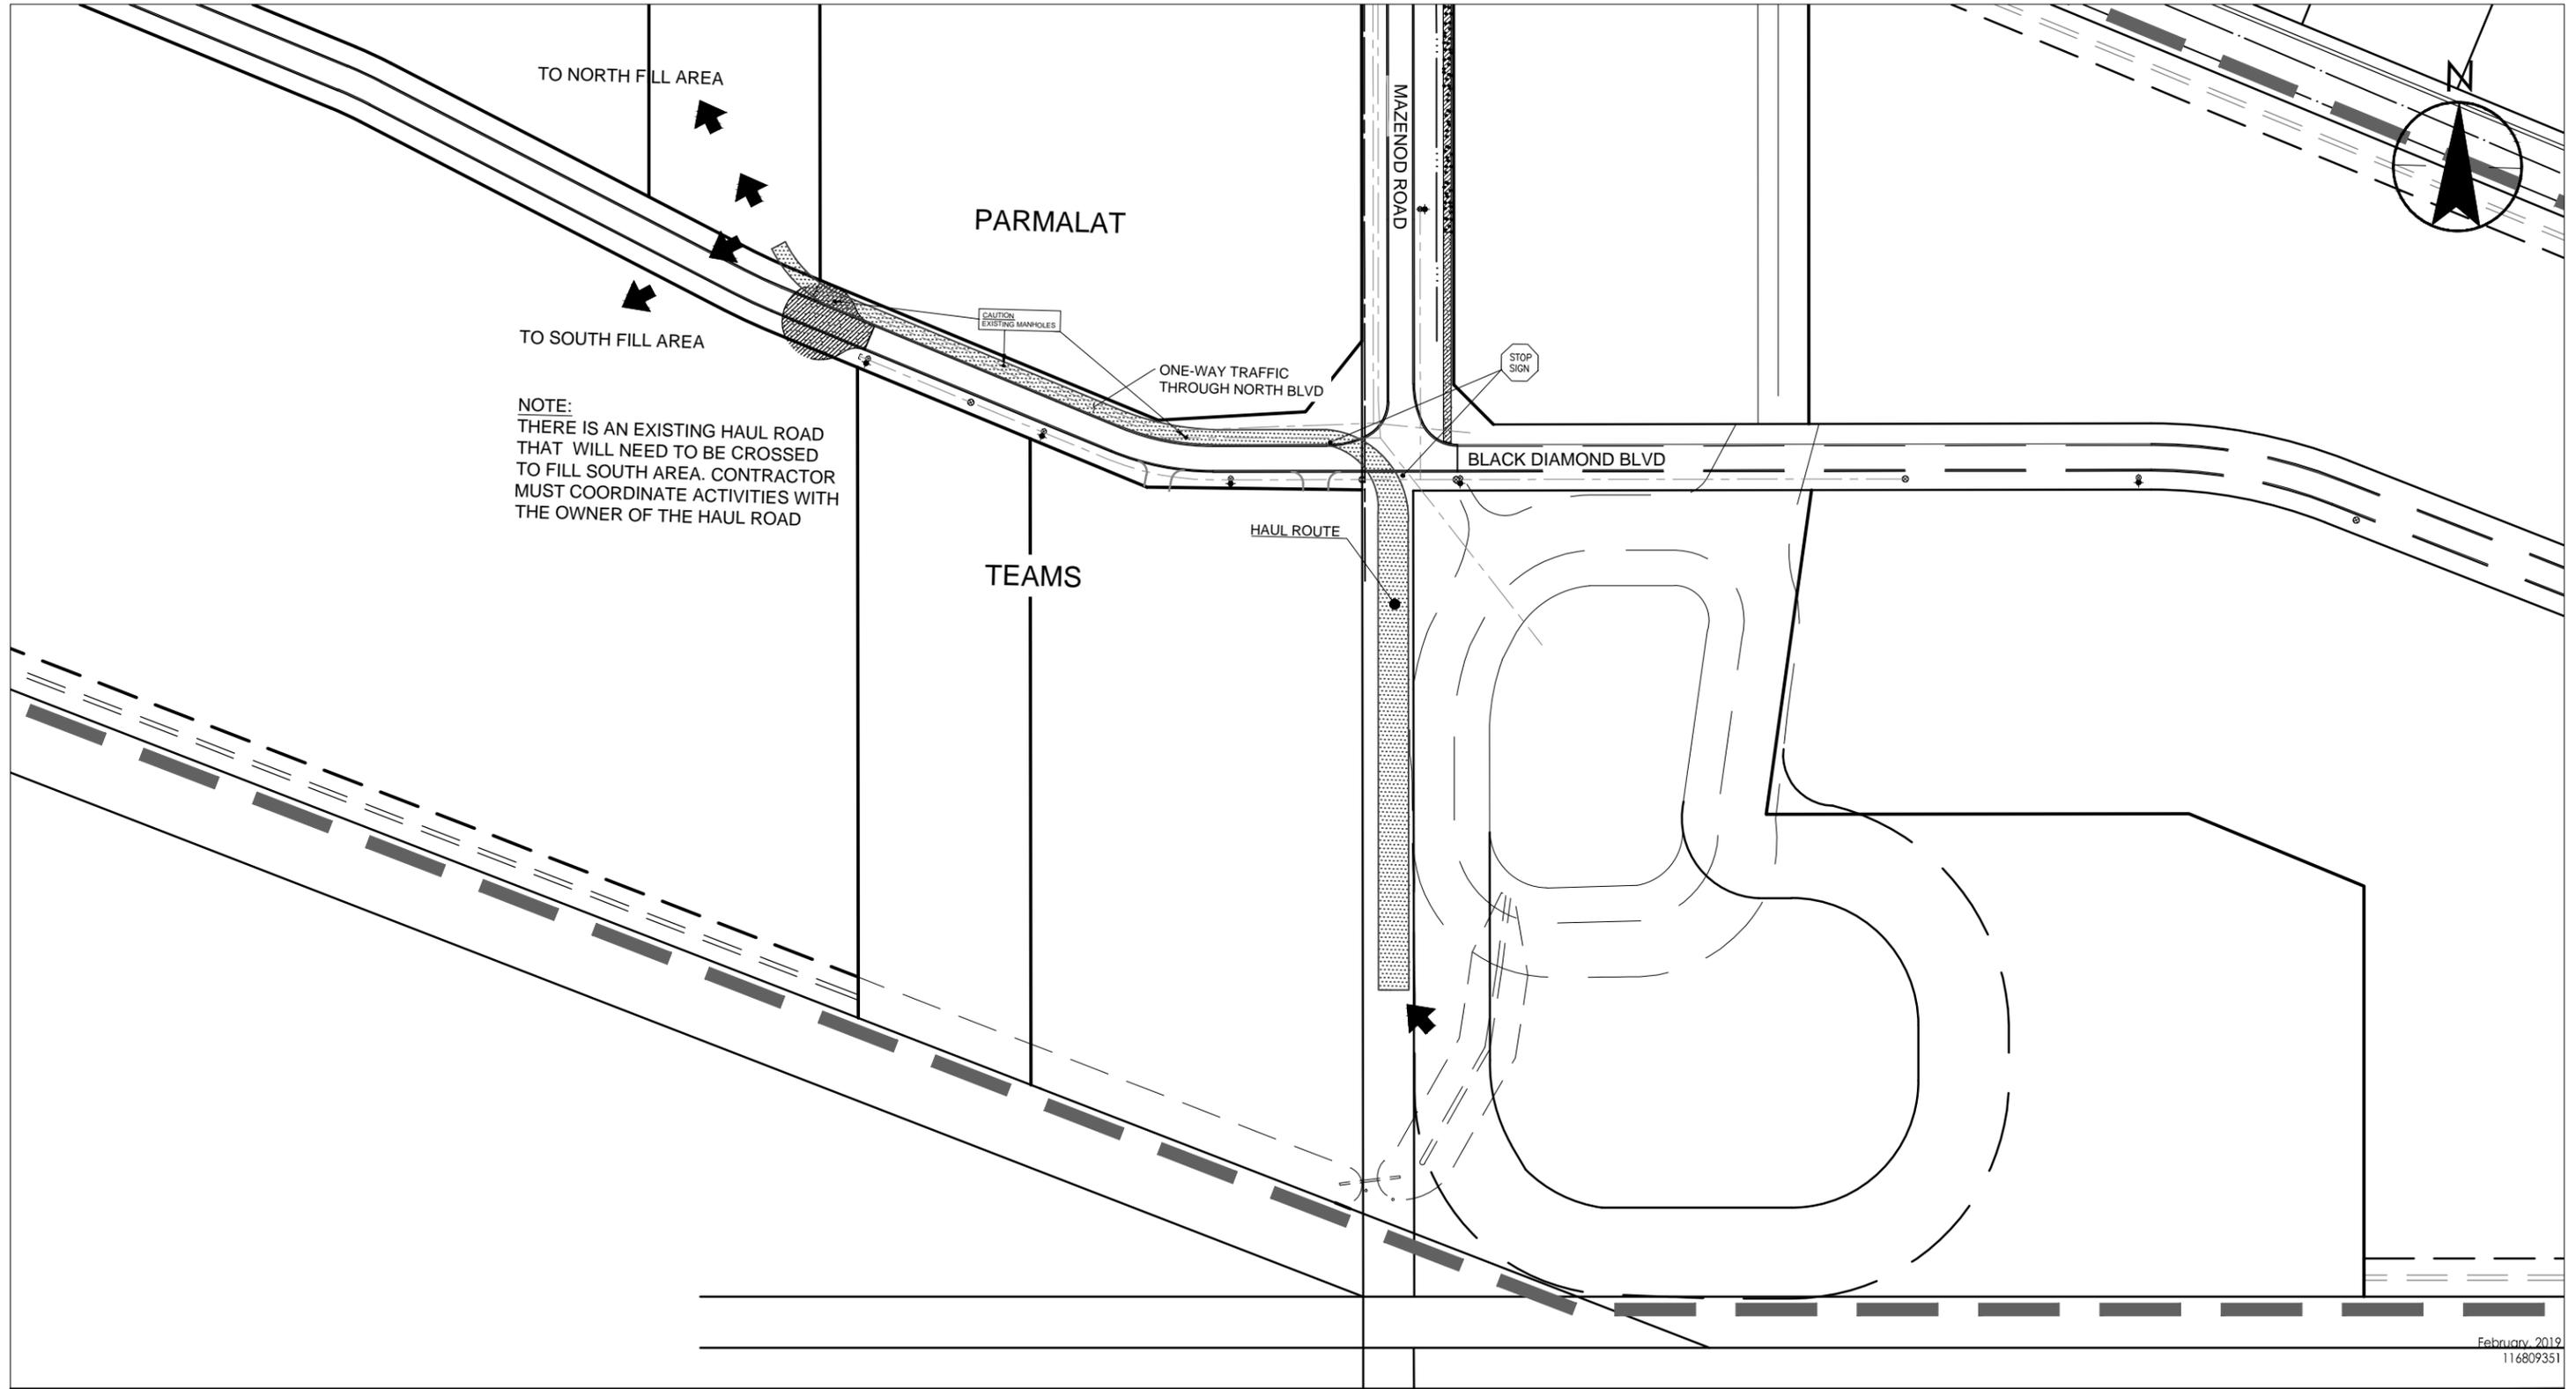

V:\1168\active\116809351\0300_drawing\0301_sketches\09351-Hauling-Plan_2019-02-07.dwg Figure_1.0
2019/02/25 9:05 AM By: Kelias, Jordan



Stantec Consulting Ltd.
Suite 500, 311 Portage Avenue
Winnipeg MB Canada R3B 2B9
Tel. 204.489.5900 Fax. 204.453.9012
www.stantec.com

Notes

Client/Project

ST. BONIFACE INDUSTRIAL PARK
PHASE 2 - STAGE 5
Figure No. 1
Title
HAULING PLAN