



WINONA STREET

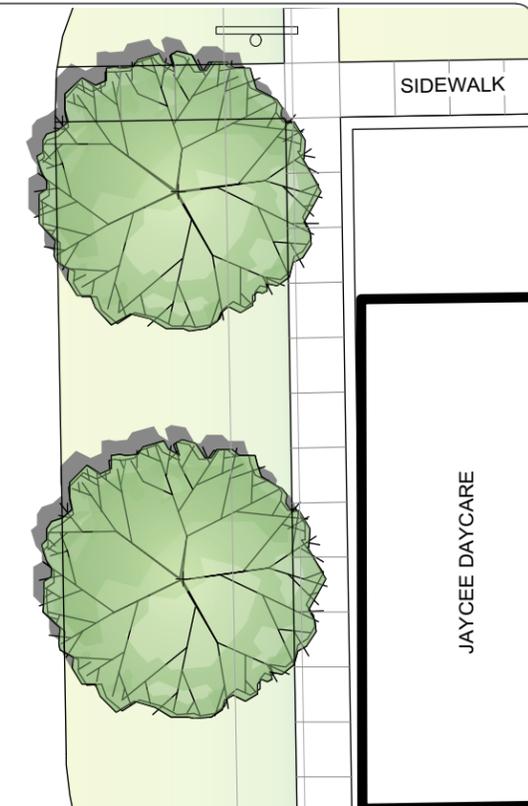

- A** GRANULAR PATH (110 SM)
- B** PICNIC TABLE
- C** COMPOSITE BENCH
- D** WASTE RECEPTACLE
- E** BAFFLE GATES (x2)
- F** EWF SAFETY SURFACING (324 SM)
- G** 2-5 PLAY EQUIPMENT
- H** 5-12 PLAY EQUIPMENT
- I** BOULDERS & STEPPING LOGS
- J** LUMBER EDGING AGAINST FENCE
- K** SWING SET
- L** SAND PLAY AREA (15 SM)
- M** RELOCATED BOULDER & PLAQUE
- N** WOODCHIPS

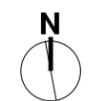

CONTRACTOR TO CONFIRM ALL DIMENSIONS AND REPORT ANY DISCREPANCIES TO CONTRACT ADMINISTRATOR PRIOR TO CONSTRUCTION. LOCATION OF UNDERGROUND STRUCTURES AS SHOWN ARE BASED ON THE BEST INFORMATION AVAILABLE BUT NO GUARANTEE IS GIVEN THAT ALL EXISTING UTILITIES ARE SHOWN OR THAT THE GIVEN LOCATIONS ARE EXACT. CONFIRMATION OF EXISTENCE AND EXACT LOCATION OF ALL SERVICES MUST BE OBTAINED FROM THE INDIVIDUAL UTILITIES BEFORE PROCEEDING WITH CONSTRUCTION.

<p>THE CITY OF WINNIPEG Planning, Property and Development Department Planning and Land Use Division Unit 15 - 30 Fort Street, Winnipeg, MB, (R3C 4X5)</p>	DESIGNED BY	IL	CHECKED BY		DRAWING TITLE THOMAS F. COPELAND MEMORIAL PARK PLAYGROUND UPGRADE OVERALL PLAN	DRAWING NO. T.41-2	
	DRAWN BY	IL	APPROVED BY	MANAGER, PARK AND OPEN SPACES			DATE
	HORIZ. SCALE		VERT. SCALE	1:200	MANAGER, PLANNING AND LAND USE DIVISION	DATE	SITE ADDRESS 300 Larche Avenue West BID OPPORTUNITY NO. 294-2019
	DATE	MAY 2019					