


NOTE: CHAINAGES SHOWN ARE ALONG S. R. OF EXT. OF WASHINGTON AVE

NOTE: NOTIFY DUANE BAKER (CITY OF WINNIPEG) AT 986-4289 48 HOURS PRIOR TO EXCAVATION NEAR FEEDERMAIN

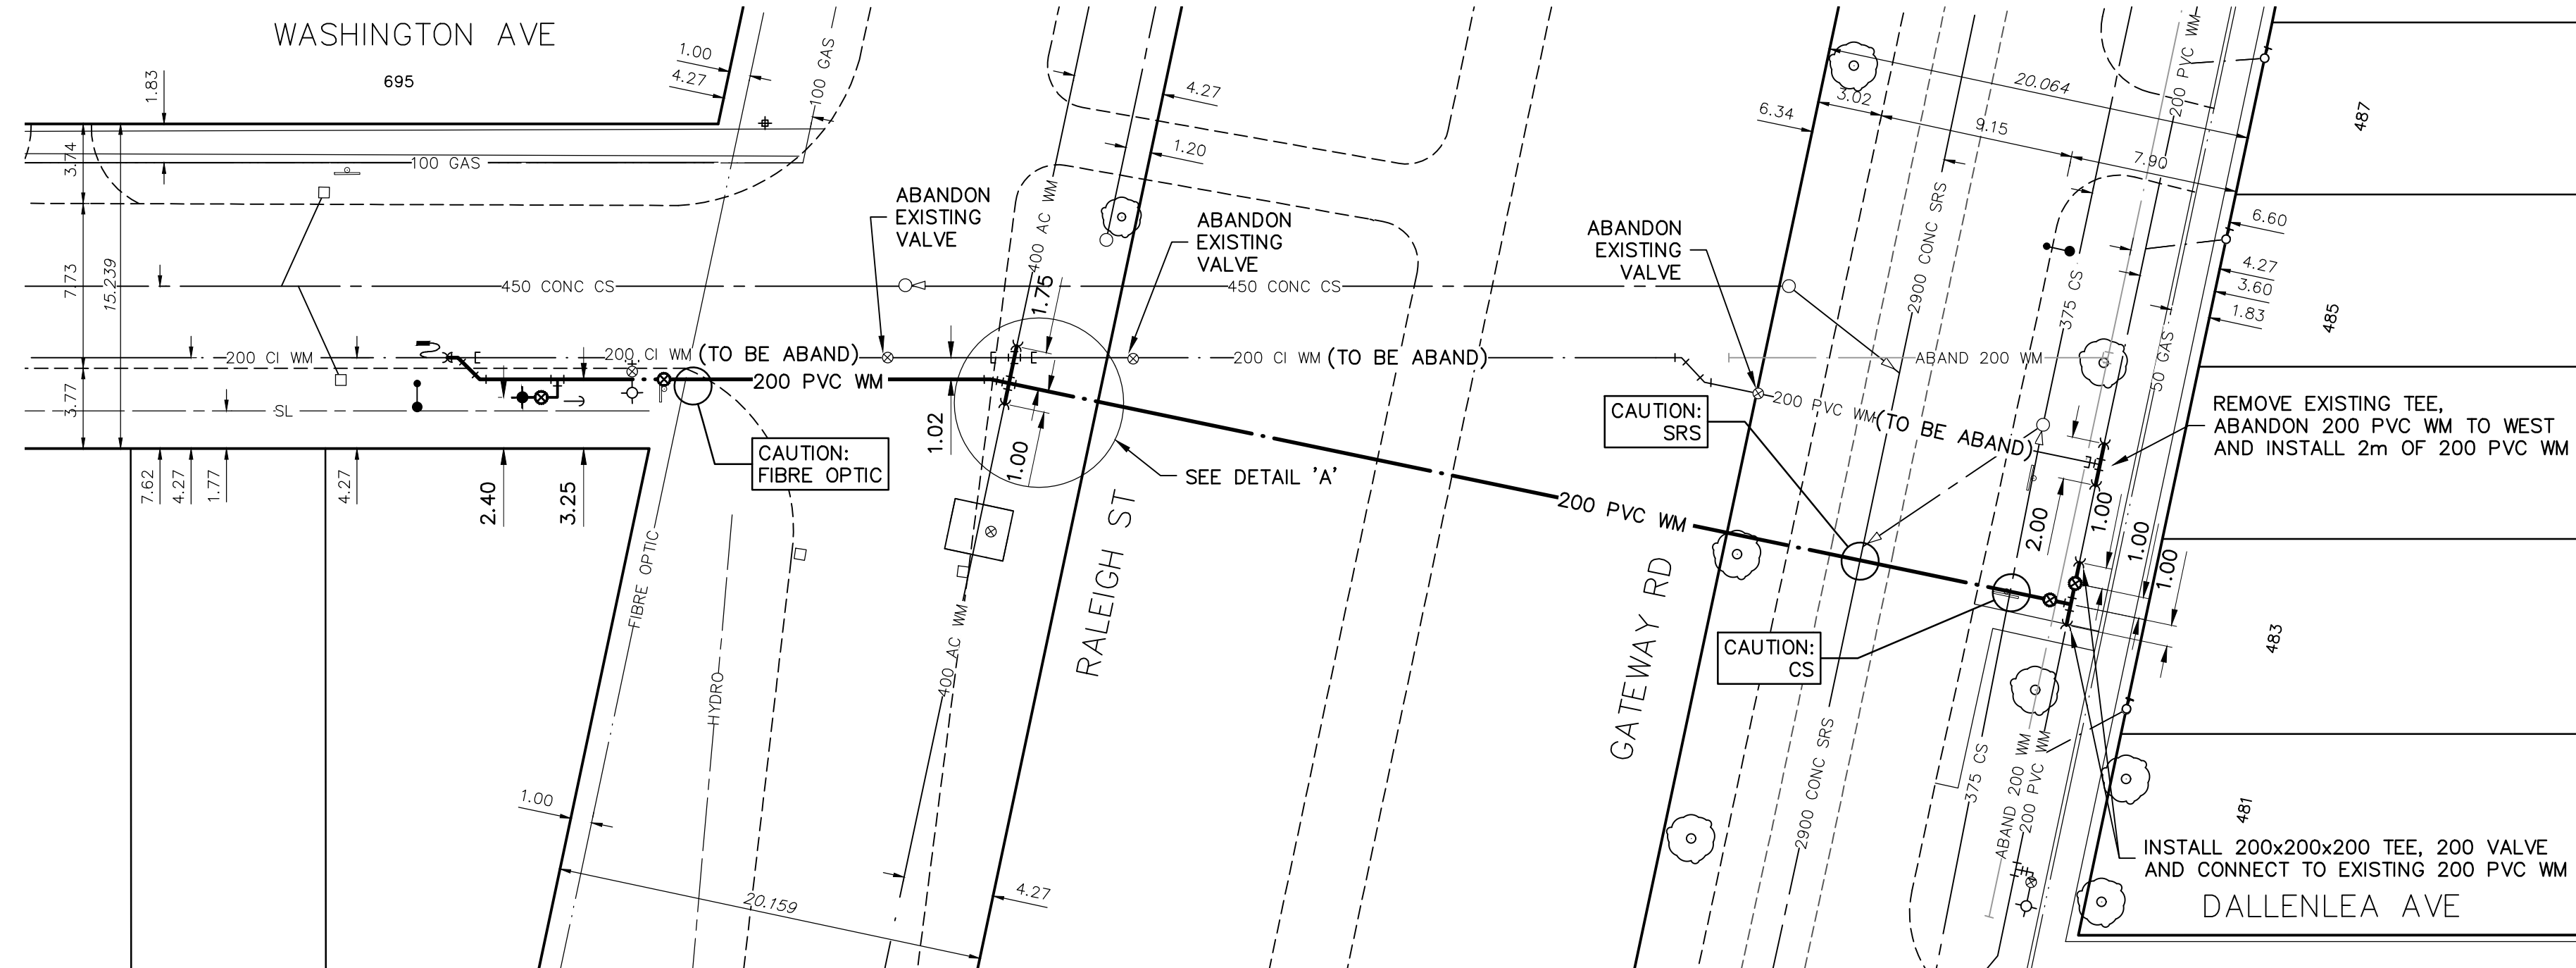


WATER SERVICE INFORMATION


ADDRESS	SIZE (mm) MATERIAL (STREET)	SIZE (mm) MATERIAL (PROP.)	SHORT & LONG MEASUREMENT	CORP. LOCATION	REMARKS
487 GATEWAY RD	20 mm CU	20 mm CU	0.3 m S SBL	46.5 m N HYDT	N.I.C.
485 GATEWAY RD	20 mm CU	12 mm CU	4 m N NBL 31.4 m N HYDT	1.2 m S SC	N.I.C.
483 GATEWAY RD	20 mm CU	20 mm CU	5.1 m N SBL	7.3 m N OF HYDT	N.I.C.
481 GATEWAY RD			5.2 m N SBL		N.I.C.
695 WASHINGTON AV			46.9 m W HYDT		N.I.C.

* SERVICES TO BE RENEWED TO R. ALL OTHERS TO BE RECONNECTED

NOTE: LOCATION OF WATER SERVICES SHOWN ON DRAWINGS ARE APPROXIMATE. THE CONTRACTOR SHALL FIELD LOCATE ALL WATER SERVICES PRIOR TO CONSTRUCTION.

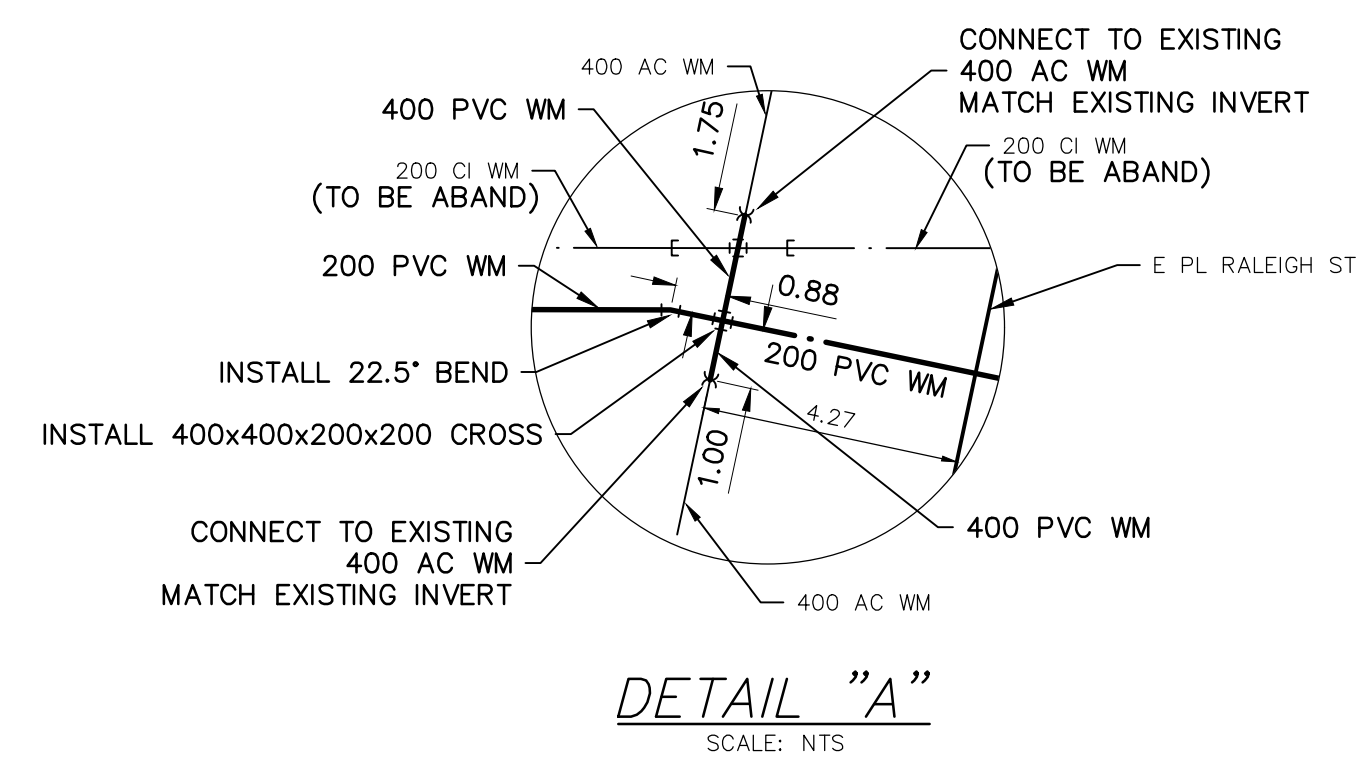

ALL VALVES TO BE COUNTER-CLOCKWISE TO CLOSE (RED OPERATING NUT)

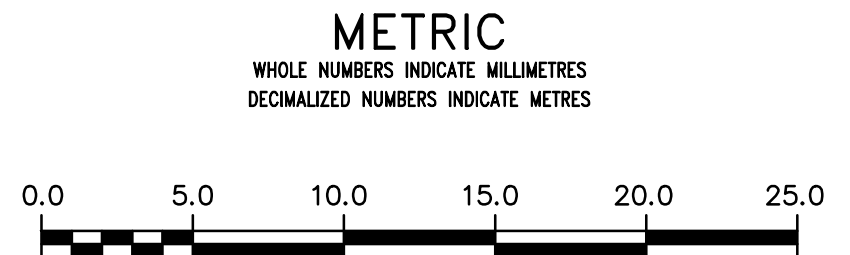

ENGINEERS
GEO-SCIENTISTS
MANITOBA
Certificate of Authorization
AECOM Canada Ltd.
No. 4671 Date: 3/29/2019

REFER TO DRAWING D-15408 FOR CONSTRUCTION NOTES

WARNING
IF POWER EQUIPMENT OR EXPLOSIVES ARE TO BE USED FOR EXCAVATION ON THIS PROJECT THE CONTRACTOR MUST:
1) NOTIFY THE GAS COMPANY OF THE PROPOSED LOCATION OF EXCAVATION.
2) TAKE PRECAUTION TO AVOID DAMAGE TO GAS COMPANY INSTALLATIONS.
SEE PROVINCIAL REGULATION 210/72 FOR DETAILS

LOCATION APPROVED
UNDERGROUND STRUCTURES
SUPV. U/G STRUCTURES COMMITTEE DATE
NOTE: LOCATION OF UNDERGROUND STRUCTURES AS SHOWN ARE BASED ON THE BEST INFORMATION AVAILABLE BUT NO GUARANTEE IS GIVEN THAT ALL EXISTING UTILITIES ARE SHOWN OR THAT ALL LOCATIONS ARE EXACT. CONFIRMATION OF EXISTENCE AND EXACT LOCATION OF ALL SERVICES MUST BE OBTAINED FROM THE INDIVIDUAL UTILITIES BEFORE PROCEEDING WITH CONSTRUCTION.

B.M. 27-030 ELEV. 230.897m	85R637 - S.W. Cor. Roch St. and Harrison Ave., Tbt. on top of 0.05m dia. x 2-m iron pipe, 2.1m E. of W.L. of Roch St. & on S.L. of Harrison Ave.
DESIGNED BY	JP
CHECKED BY	GSK
DRAWN BY	JP
APPROVED BY	
RELEASED FOR CONSTRUCTION	
DATE	2019/03/15
PLOT DATE:	2019 03 29

AECOM

DESIGNED BY	JP	CHECKED BY	GSK
DRAWN BY	JP	APPROVED BY	
SCALE:	HORIZONTAL 1:250 VERTICAL 1:50	RELEASED FOR CONSTRUCTION	
DATE	2019/03/15	DATE	

ENGINEER'S SEAL
PROVINCE OF MANITOBA
K.W. FITCHETT
REGISTERED PROFESSIONAL ENGINEER

THE CITY OF WINNIPEG
WATER AND WASTE DEPARTMENT
ENGINEERING DIVISION
2019 WATER MAIN RENEWALS
CONTRACT 7
WASHINGTON AVENUE
10m W OF RALEIGH STREET TO
GATEWAY ROAD

SHEET 19 OF 19
CITY DRAWING NUMBER
D-15425

CONSULTANT DRAWING NUMBER
C-0017