



TOSS: TOP OF SAFETY SURFACE
 ACC: ACCESSIBLE OPENING
 TOT(2): TOP OF 2-TIER TIMBER EDGING

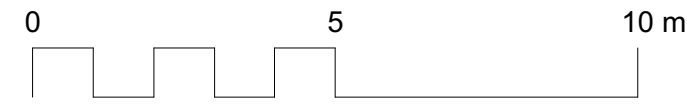

CONTRACTOR TO CONFIRM ALL DIMENSIONS AND REPORT ANY DISCREPANCIES TO CONTRACT ADMINISTRATOR PRIOR TO CONSTRUCTION. LOCATION OF UNDERGROUND STRUCTURES AS SHOWN ARE BASED ON THE BEST INFORMATION AVAILABLE BUT NO GUARANTEE IS GIVEN THAT ALL EXISTING UTILITIES ARE SHOWN OR THAT THE GIVEN LOCATIONS ARE EXACT. CONFIRMATION OF EXISTENCE AND EXACT LOCATION OF ALL SERVICES MUST BE OBTAINED FROM THE INDIVIDUAL UTILITIES BEFORE PROCEEDING WITH CONSTRUCTION.

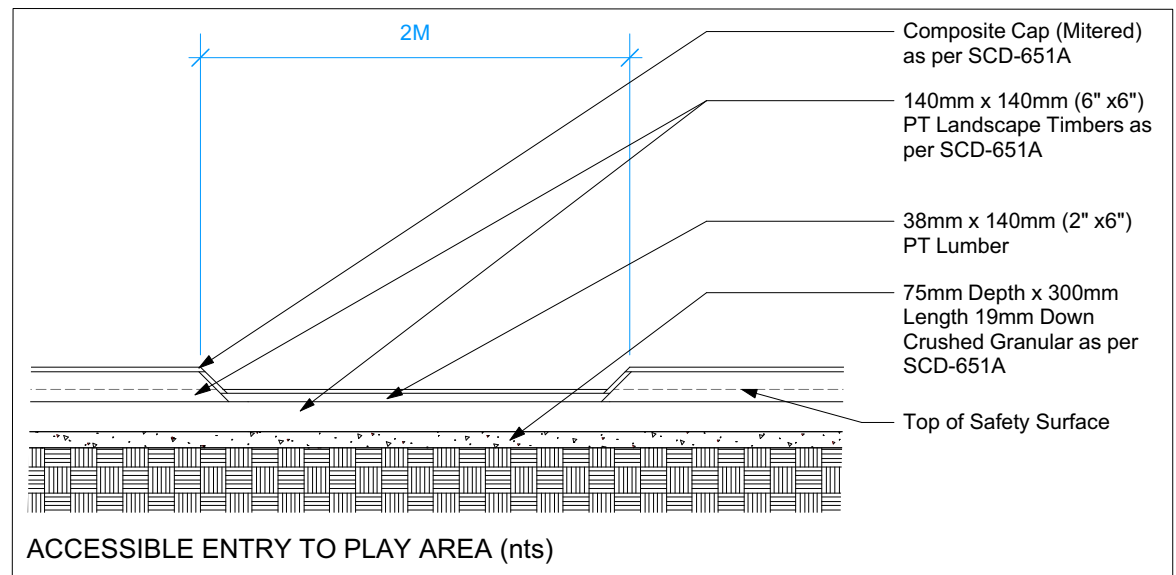

THE CITY OF WINNIPEG
 Planning, Property and Development Department
 Planning and Land Use Division
 Unit 15 - 30 Fort Street, Winnipeg, MB, (R3C 4X5)

DESIGNED BY	IL/IM	CHECKED BY	IL
DRAWN BY	IM	APPROVED BY	
HORIZ. SCALE	1:125		
VERT. SCALE	1:125		
DATE	APRIL 2019		

MANAGER, PARK AND OPEN SPACES	DATE
MANAGER, PLANNING AND LAND USE DIVISION	DATE

DRAWING TITLE	DRAWING NO.
WESTMINSTER TOT LOT PLAYGROUND UPGRADE GRADING PLAN	W.058-D
SITE ADDRESS 852 Westminster Ave.	BID OPPORTUNITY NO. 365-2019