


NOTE: CHAINAGES SHOWN ARE ALONG E. R. OF RUE ST JOSEPH

WATER SERVICE INFORMATION

ADDRESS	SIZE (mm) MATERIAL (STREET)	SIZE (mm) MATERIAL (PROP.)	SHORT & LONG MEASUREMENT	CORP. LOCATION	REMARKS
866 ST JOSEPH ST	-	25	-	-	RECONNECT SERVICE
COMMERCIAL	-	CU	00.000m NSL RUE MESSAGER	-	RECONNECT SERVICE
866 ST JOSEPH ST	38	38	-	OPP S/C	RECONNECT SERVICE
COMMERCIAL	CU	CU	00.000m NSL RUE MESSAGER	-	RECONNECT SERVICE
866 ST JOSEPH ST	38	38	-	-	RECONNECT SERVICE
COMMERCIAL	-	-	00.000m NSL RUE MESSAGER	-	RECONNECT SERVICE
866 ST JOSEPH ST	25	25	-	-	RECONNECT SERVICE
COMMERCIAL	-	-	00.000m NSL RUE MESSAGER	-	RECONNECT SERVICE

845 ST JOSEPH ST	20	20	6.71m WEL HSE	5.6 E OF S/C	SERVICED OFF MESSAGER
RESIDENTIAL	CU	CU	12.40m WWL RUE ST JOSEPH	-	RECONNECT SERVICE
841 ST JOSEPH ST	20	20	OPP SL HSE	6.1 S OF S/C	RECONNECT SERVICE
RESIDENTIAL	CU	CU	19.114m SSL RUE HEBERT	-	RECONNECT SERVICE
837 ST JOSEPH ST	20	20	4.30m SNL HSE	0.5 N OF S/C	RECONNECT SERVICE
RESIDENTIAL	CU	CU	25.810m SSL RUE HEBERT	-	RECONNECT SERVICE
833 ST JOSEPH ST	20	20	0.73m SNL HSE	6.5 N OF S/C	RECONNECT SERVICE
RESIDENTIAL	CU	CU	32.542m SSL RUE HEBERT	-	RECONNECT SERVICE


* SERVICES TO BE RENEWED TO R. ALL OTHERS TO BE RECONNECTED

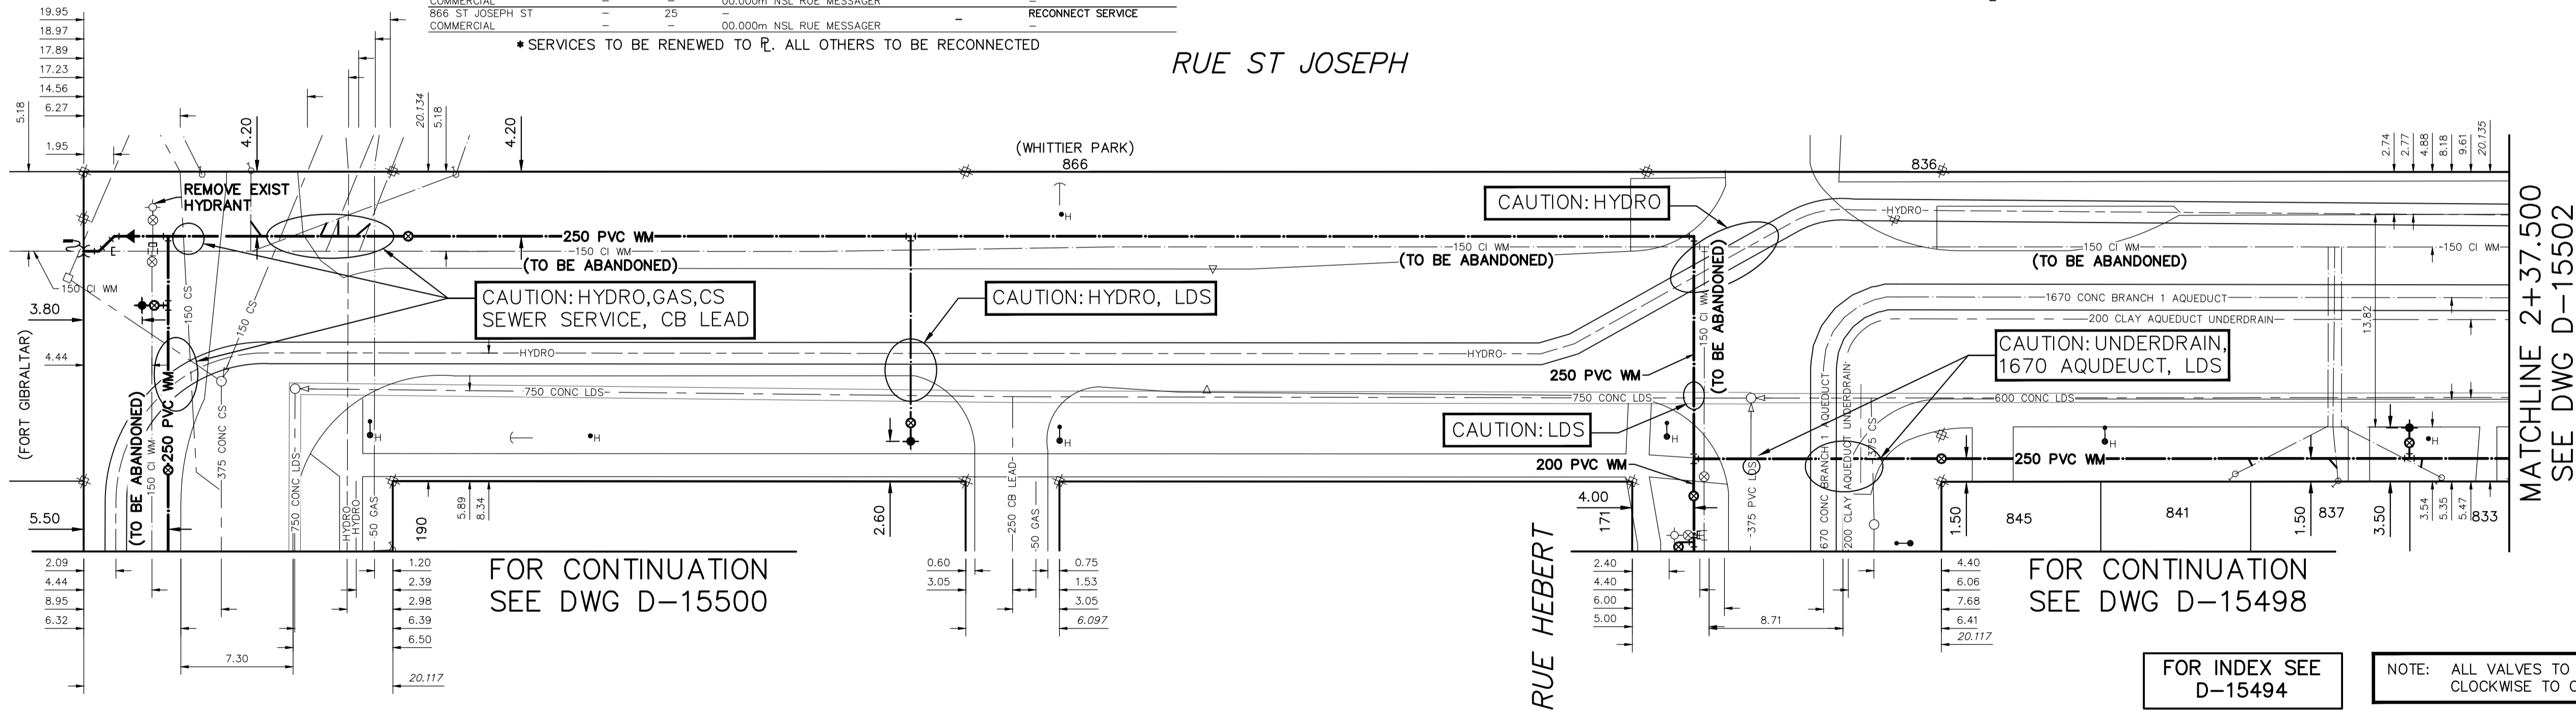

RUE MESSAGER

RUE HEBERT

MATCHLINE 2+37.500
SEE DWG D-15502

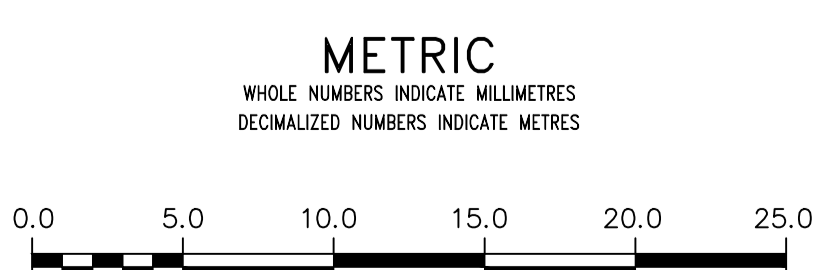

WARNING

IF POWER EQUIPMENT OR EXPLOSIVES ARE TO BE USED FOR EXCAVATION ON THIS PROJECT THE CONTRACTOR MUST:

- 1) NOTIFY THE GAS COMPANY OF THE PROPOSED LOCATION OF EXCAVATION.
- 2) TAKE PRECAUTION TO AVOID DAMAGE TO GAS COMPANY INSTALLATIONS.

SEE PROVINCIAL REGULATION 210/72 FOR DETAILS

LOCATION APPROVED UNDERGROUND STRUCTURES

SUPV. U/G STRUCTURES COMMITTEE DATE

NOTE:
LOCATION OF UNDERGROUND STRUCTURES AS SHOWN ARE BASED ON THE BEST INFORMATION AVAILABLE BUT NO GUARANTEE IS GIVEN THAT ALL EXISTING UTILITIES ARE SHOWN OR THAT THE GIVEN LOCATIONS ARE EXACT. CONFIRMATION OF EXISTENCE AND EXACT LOCATION OF ALL SERVICES MUST BE OBTAINED FROM THE INDIVIDUAL UTILITIES BEFORE PROCEEDING WITH CONSTRUCTION.

B.M. ELEV.	NO.	REVISIONS	DATE	BY

DESIGNED BY	JF	CHECKED BY	SC
DRAWN BY	RS	APPROVED BY	KZ
SCALE:	RELEASED FOR CONSTRUCTION		
HORIZONTAL 1:250	K.ZUREK		
VERTICAL 1:50	DATE 2019-04-12		

ENGINEER'S SEAL

ORIGINAL SIGNED BY
S.R.J.
COURNOYER
19/04/12

CONSULTANT DRAWING NUMBER

THE CITY OF WINNIPEG
WATER AND WASTE DEPARTMENT
ENGINEERING DIVISION

2018 WATER MAIN RENEWALS
CONTRACT 2
RUE ST JOSEPH
RUE MESSAGER TO
37 S OF RUE HEBERT

SHEET 9 OF 12
CITY DRAWING NUMBER
D-15501