


ELGIN AVENUE

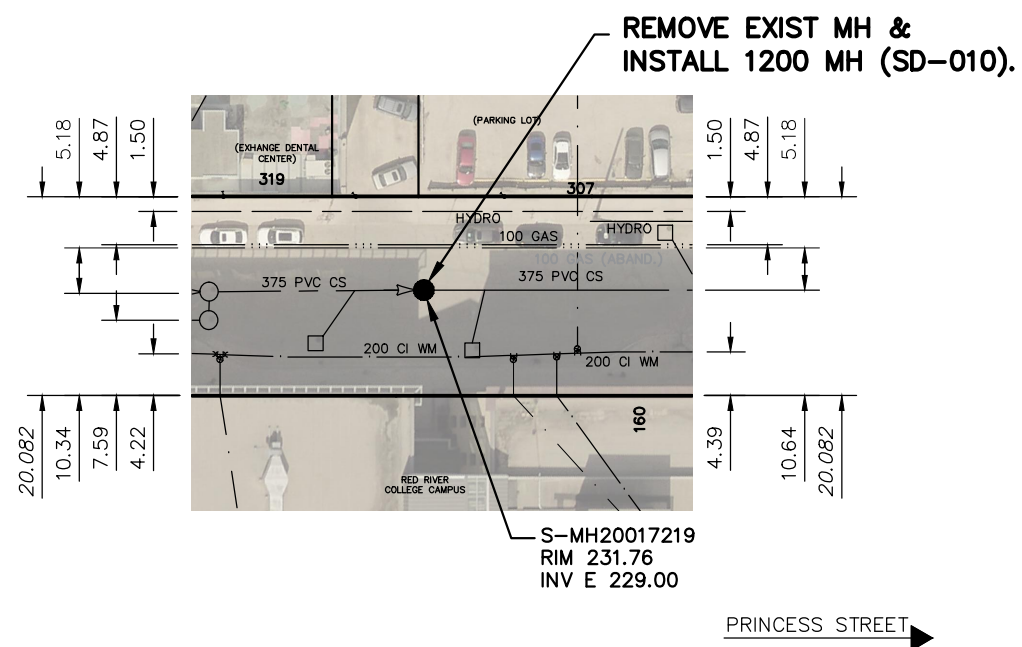

WARNING

IF POWER EQUIPMENT OR EXPLOSIVES ARE TO BE USED FOR EXCAVATION ON THIS PROJECT THE CONTRACTOR MUST:


- 1) NOTIFY THE GAS COMPANY OF THE PROPOSED LOCATION OF EXCAVATION.
- 2) TAKE PRECAUTION TO AVOID DAMAGE TO GAS COMPANY INSTALLATIONS.

SEE PROVINCIAL REGULATION 210/72 FOR DETAILS

FOR INDEX SEE
12039

METRIC

WHOLE NUMBERS INDICATE MILLIMETRES
DECIMALIZED NUMBERS INDICATE METRES

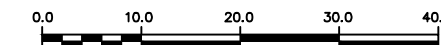

LOCATION APPROVED UNDERGROUND STRUCTURES

SUPV. U/G STRUCTURES COMMITTEE DATE

NOTE:

LOCATION OF UNDERGROUND STRUCTURES AS SHOWN ARE BASED ON THE BEST INFORMATION AVAILABLE BUT NO GUARANTEE IS GIVEN THAT ALL EXISTING UTILITIES ARE SHOWN OR THAT THE GIVEN LOCATIONS ARE EXACT. CONFIRMATION OF EXISTENCE AND EXACT LOCATION OF ALL SERVICES MUST BE OBTAINED FROM THE INDIVIDUAL UTILITIES BEFORE PROCEEDING WITH CONSTRUCTION.

B.M.
ELEV.

NO.	REVISIONS	DATE	BY

DESIGNED BY MJK	CHECKED BY SC
DRAWN BY RS	APPROVED BY KZ
SCALE: HORIZONTAL 1:750 VERTICAL	RELEASED FOR CONSTRUCTION K. ZUREK
DATE 2019 01 25	DATE 2019-01-25

ENGINEER'S SEAL
**ORIGINAL
SIGNED BY
S.R.J.
COURNOYER
19/01/24**
CONSULTANT DRAWING NUMBER
-



THE CITY OF WINNIPEG
WATER AND WASTE DEPARTMENT
ENGINEERING DIVISION

2018 SEWER MAIN RENEWALS
MANHOLE REPLACEMENT
ELGIN AVENUE
2ND MH W OF PRINCESS STREET

SHEET **12** OF **24**
CITY DRAWING NUMBER
12049

PLOT DATE: 2019 01 25

BID OPPORTUNITY: 40-2019
CONTRACT NUMBER: 9

FILE PATH: R:\DRAWINGS\SEWER\2018 RENEWALS\RENEWALS & ASSOCIATED WORKS\CONTRACT 9\Construction Dwg\
FILE NAME: ELGIN.dwg