
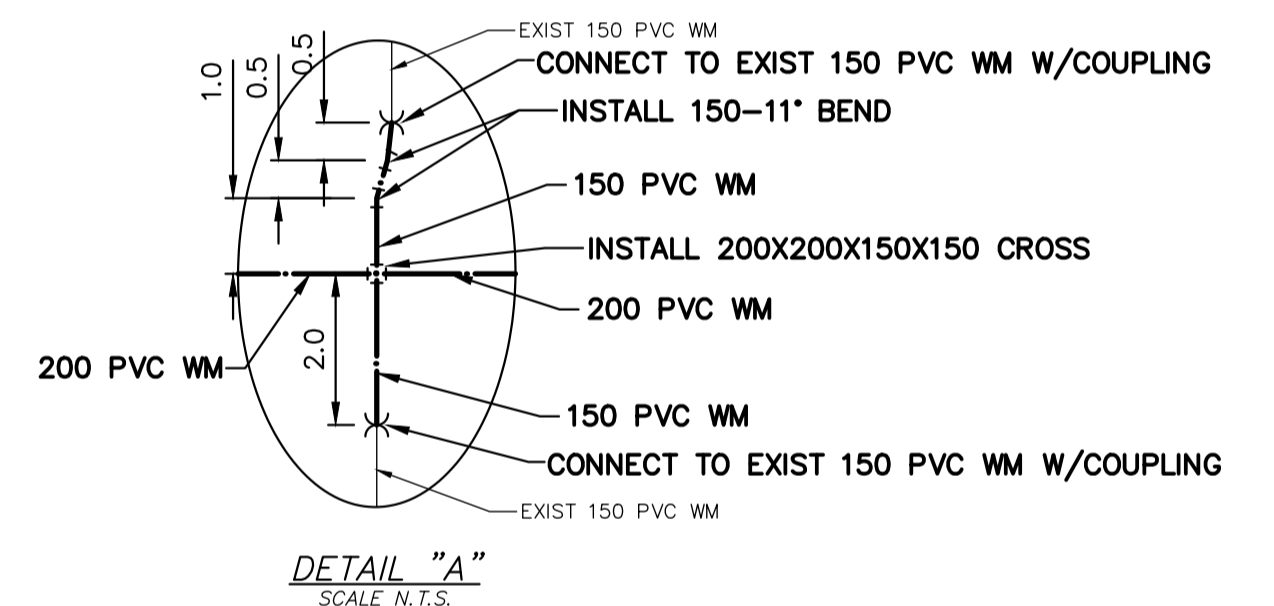



NOTE: CHAINAGES SHOWN ARE ALONG W. R. OF MADELINE STREET

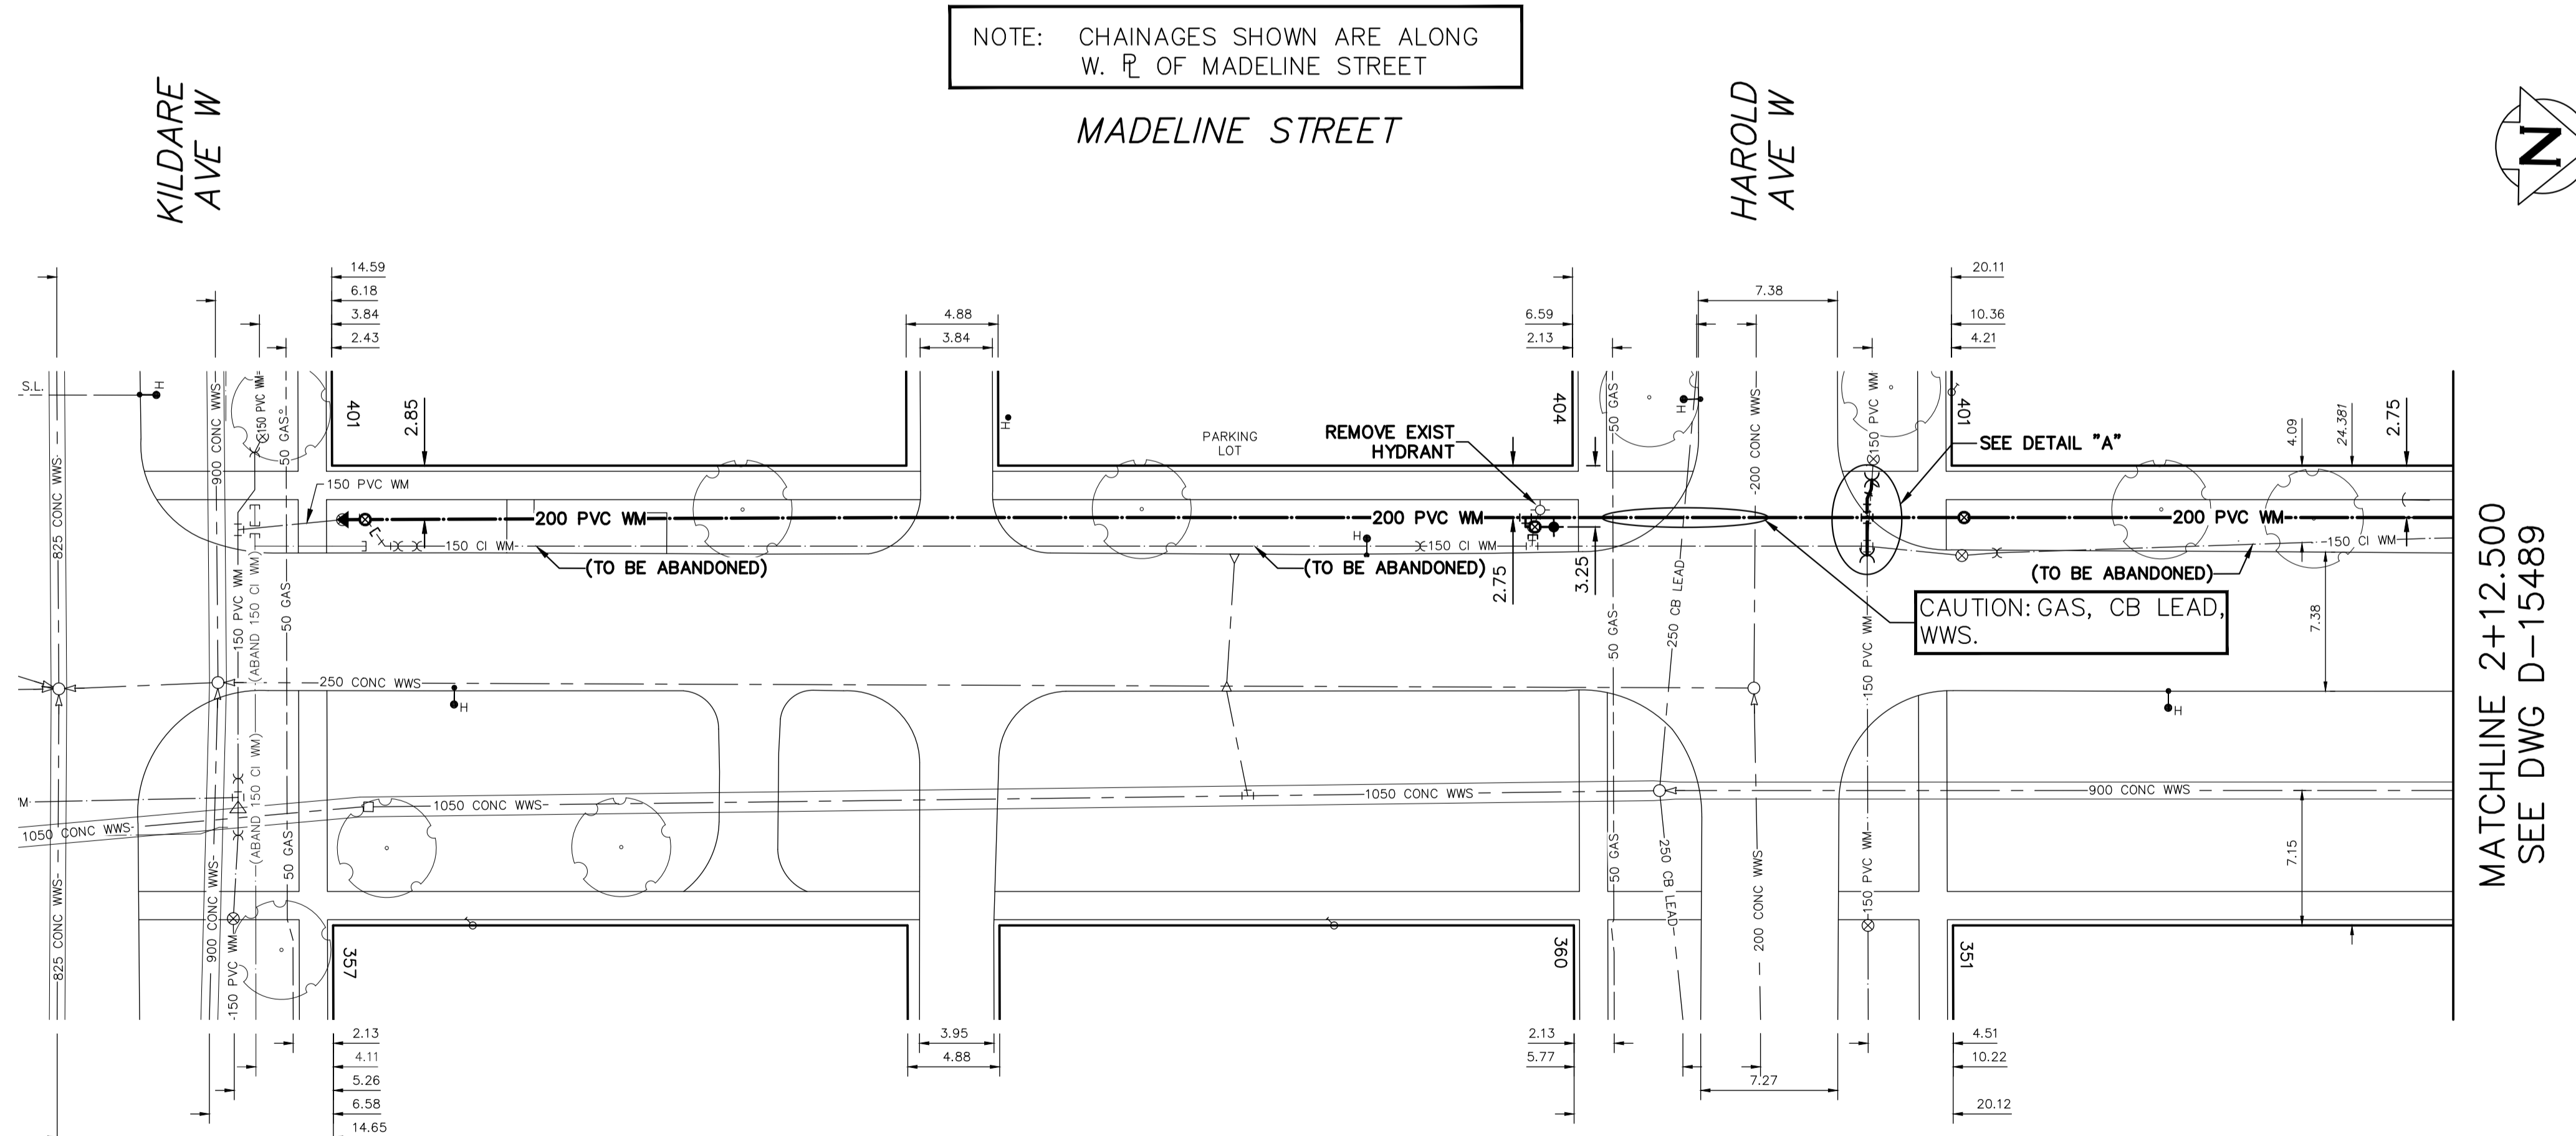

WATER SERVICE INFORMATION

ADDRESS	SIZE (mm) MATERIAL (STREET)	SIZE (mm) MATERIAL (PROP.)	SHORT & LONG MEASUREMENT	CORP. LOCATION	REMARKS
401 KILDARE AVE. W.	-	20	5.30 EWL HSE	-	SERVICE OFF
RESIDENTIAL	-	CU	35.600 WML MADELINE ST.	-	KILDARE AVE. W.
357 KILDARE AVE. W.	-	20	0.80 NSL HSE	-	RECONNECT SERVICE
RESIDENTIAL	-	CU	7.411 NNL KILDARE AVE. W.	-	-
360 HAROLD AVE. W.	-	20	5.96 SNL HSE	-	RECONNECT SERVICE
RESIDENTIAL	-	CU	12.720 SSL HAROLD AVE. W.	-	-
401 HAROLD AVE. W.	20	20	3.13 EWL HSE	-	SERVICE OFF
RESIDENTIAL	CU	CU	3.900 WML MADELINE ST.	-	HAROLD AVE. W.
351 HAROLD AVE. W.	50	20	13.65 EWL HSE	-	SERVICE OFF
RESIDENTIAL	CU	CU	25.540 EEL MADELINE ST.	-	HAROLD AVE. W.

• SERVICES TO BE RENEWED TO R. ALL OTHERS TO BE RECONNECTED

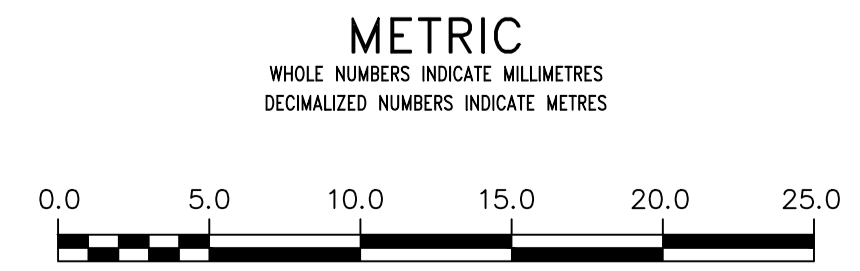

WARNING
IF POWER EQUIPMENT OR EXPLOSIVES ARE TO BE USED FOR EXCAVATION ON THIS PROJECT THE CONTRACTOR MUST:
1) NOTIFY THE GAS COMPANY OF THE PROPOSED LOCATION OF EXCAVATION.
2) TAKE PRECAUTION TO AVOID DAMAGE TO GAS COMPANY INSTALLATIONS.
SEE PROVINCIAL REGULATION 210/72 FOR DETAILS

LOCATION APPROVED
UNDERGROUND STRUCTURES
SUPV. U/G STRUCTURES COMMITTEE DATE
NOTE:
LOCATION OF UNDERGROUND STRUCTURES AS SHOWN ARE BASED ON THE BEST INFORMATION AVAILABLE BUT NO GUARANTEE IS GIVEN THAT ALL EXISTING UTILITIES ARE SHOWN OR THAT THE GIVEN LOCATIONS ARE EXACT. CONFIRMATION OF EXISTENCE AND EXACT LOCATION OF ALL SERVICES MUST BE OBTAINED FROM THE INDIVIDUAL UTILITIES BEFORE PROCEEDING WITH CONSTRUCTION.

NO.	REVISIONS	DATE	BY

DESIGNED BY	MJK	CHECKED BY	SC
DRAWN BY	AJ	APPROVED BY	KZ
SCALE:	HORIZONTAL 1:250 VERTICAL 1:50		
DATE	2019 06 13	RELEASED FOR CONSTRUCTION	K.ZUREK
PLOT DATE:	2019 06 13	DATE	2019-06-13

ENGINEER'S SEAL
ORIGINAL SIGNED BY
S.R.J. COURNOYER
19/06/13
CONSULTANT DRAWING NUMBER

THE CITY OF WINNIPEG
WATER AND WASTE DEPARTMENT
ENGINEERING DIVISION
2019 WATER MAIN RENEWALS
CONTRACT 10
MADLINE STREET
KILDARE AVENUE WEST TO
113 N OF KILDARE AVENUE WEST

SHEET 8 OF 10
CITY DRAWING NUMBER
D-15488