

Sewer Junction Information

(From Video Inspection)

Reference MH	Distance	Size	Clock
S-MH00010551	003.4	150	01
-	008.0	150	01
-	009.6	150	11
-	015.8	150	01
-	025.0	150	11
-	029.7	150	01
-	035.8	150	01
-	036.5	150	11
-	040.5	150	11
-	042.7	150	01
-	054.3	150	11
-	055.1	150	01
-	069.8	150	02
-	070.5	150	10

Traffic Controls

Regional Street Lane Closure Required: No
Impacted Regional Street: N/A

General Requirements:

Residential street restrictions.

WARNING

IF POWER EQUIPMENT OR EXPLOSIVES ARE TO BE USED FOR EXCAVATION ON THIS PROJECT, THE CONTRACTOR MUST:
1) NOTIFY THE GAS COMPANY OF THE PROPOSED LOCATION OF EXCAVATION.
2) TAKE PRECAUTION TO AVOID DAMAGE TO GAS COMPANY INSTALLATIONS.
SEE PROVINCIAL REGULATION 140/92 FOR DETAILS




Certificate of Authorization
AECOM Canada Ltd.

No. 4671 Date: 2019-11-27

METRIC

WHOLE NUMBERS INDICATE MILLIMETRES
DECIMALIZED NUMBERS INDICATE METRES

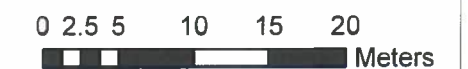

BID OPPORTUNITY NO. 481-2019

AECOM REVIEW DRAFT CHK FILE NAME: 2018_LiningC2.mxd SAVED BY: ES

LOCATION APPROVED UNDERGROUND STRUCTURES

SUPR. U/G STRUCTURES	DATE


NOTE:
LOCATION OF UNDERGROUND STRUCTURES AS SHOWN ARE BASED ON THE BEST INFORMATION AVAILABLE. BUT NO GUARANTEE IS GIVEN THAT ALL EXISTING UTILITIES ARE SHOWN OR THAT THE GIVEN LOCATIONS ARE EXACT. CONFIRMATION OF EXISTENCE AND EXACT LOCATION OF ALL SERVICES MUST BE OBTAINED FROM THE INDIVIDUAL UTILITIES BEFORE PROCEEDING WITH CONSTRUCTION.

NO.	ISSUED FOR CONSTRUCTION	YY/MM/DD	BY
0	ISSUED FOR CONSTRUCTION	19/11/28	ES



DESIGNED BY	NK	CHECKED BY	ATZ
DRAWN BY	ES	APPROVED BY	AN
HOR. SCALE	1:500	RELEASED FOR CONSTRUCTION	
VERT. SCALE	N/A	DATE	Nov. 28/19

PROFESSIONAL'S SEAL

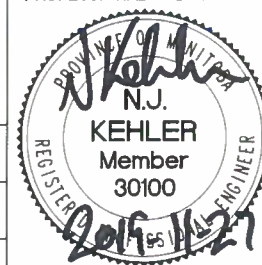

CONSULTANT DRAWING NO.
60592047-01-C-2018_LiningC2-RA.mxd



THE CITY OF WINNIPEG WATER AND WASTE DEPARTMENT

2018 SEWER RENEWALS BY CIPP LINING CONTRACT 2 BANNERMAN AVE
1ST MH E OF ROBERTSON ST TO MH AT AIRLIES ST

SHEET 2 OF 32

CITY DRAWING NUMBER

12266 REV 0