



PATHWAY AND CHAIN LINK FENCE LAYOUT

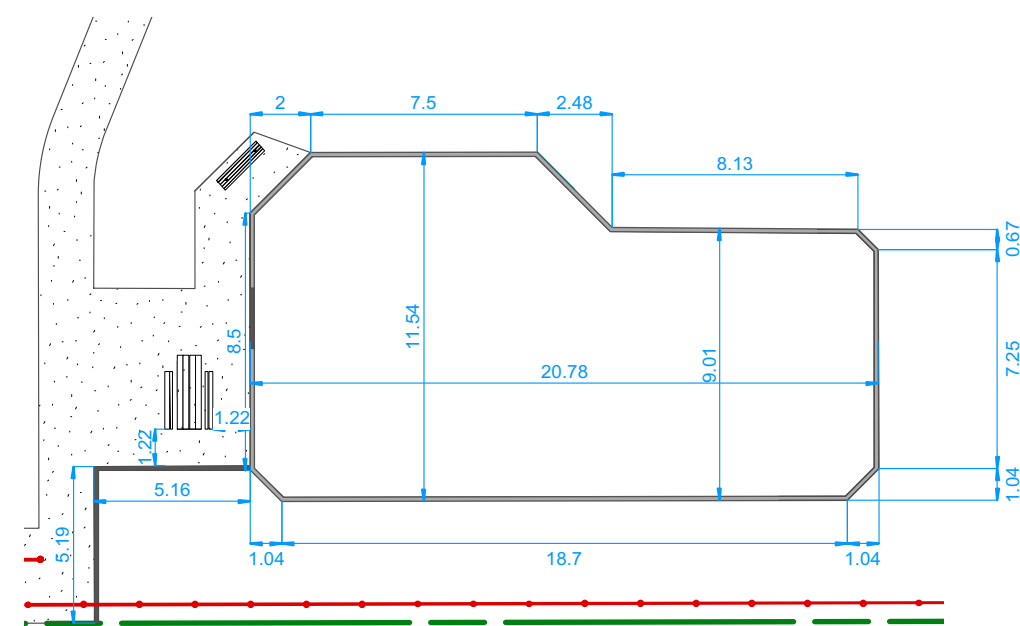

TIMBER EDGING LAYOUT

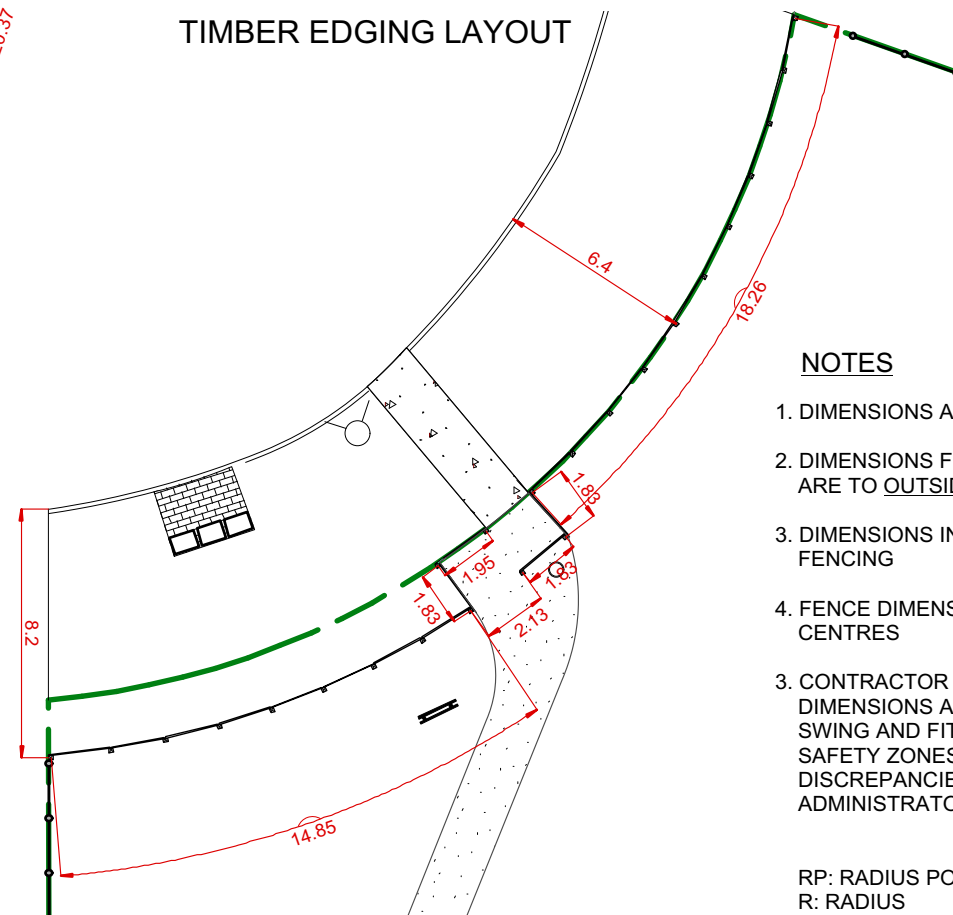

TIMBER FENCE LAYOUT

**NOTES**

1. DIMENSIONS ARE IN METRES
2. DIMENSIONS FOR TIMBER EDGING ARE TO OUTSIDE OF EDGING
3. DIMENSIONS IN RED ARE FOR FENCING
4. FENCE DIMENSIONS ARE TO POST CENTRES
5. CONTRACTOR TO VERIFY DIMENSIONS AND CONFORMANCE OF SWING AND FITNESS EQUIPMENT SAFETY ZONES AND REPORT ANY DISCREPANCIES TO CONTRACT ADMINISTRATOR

RP: RADIUS POINT  
R: RADIUS

CONTRACTOR TO CONFIRM ALL DIMENSIONS AND REPORT ANY DISCREPANCIES TO CONTRACT ADMINISTRATOR PRIOR TO CONSTRUCTION. LOCATION OF UNDERGROUND STRUCTURES AS SHOWN ARE BASED ON THE BEST INFORMATION AVAILABLE BUT NO GUARANTEE IS GIVEN THAT ALL EXISTING UTILITIES ARE SHOWN OR THAT THE GIVEN LOCATIONS ARE EXACT. CONFIRMATION OF EXISTENCE AND EXACT LOCATION OF ALL SERVICES MUST BE OBTAINED FROM THE INDIVIDUAL UTILITIES BEFORE PROCEEDING WITH CONSTRUCTION.



THE CITY OF WINNIPEG  
Planning, Property and Development Department  
Planning and Land Use Division  
Unit 15 - 30 Fort Street, Winnipeg, MB, (R3C 4X5)

DESIGNED BY	IM	CHECKED BY	
DRAWN BY	IM	APPROVED BY	
HORIZ. SCALE	1:250		
VERT. SCALE			
DATE	MAY 2019		

MANAGER, PARK AND OPEN SPACES	DATE
MANAGER, PLANNING AND LAND USE DIVISION	DATE

DRAWING TITLE	DRAWING NO.
<b>Montcalm Tot Lot Playground Redevelopment Layout Plan</b>	<b>M.81-A4</b>
SITE ADDRESS 46 Montcalm Crescent	BID OPPORTUNITY NO. <b>484-2019</b>