



ENTRY VEST. A 1:01 2 WEST ELEVATION 2.1 8.1 SCALE 1:50




LIBRARY SERVICES AREA 1:02 - WEST ELEVATION 2.1 8.1 SCALE 1:50

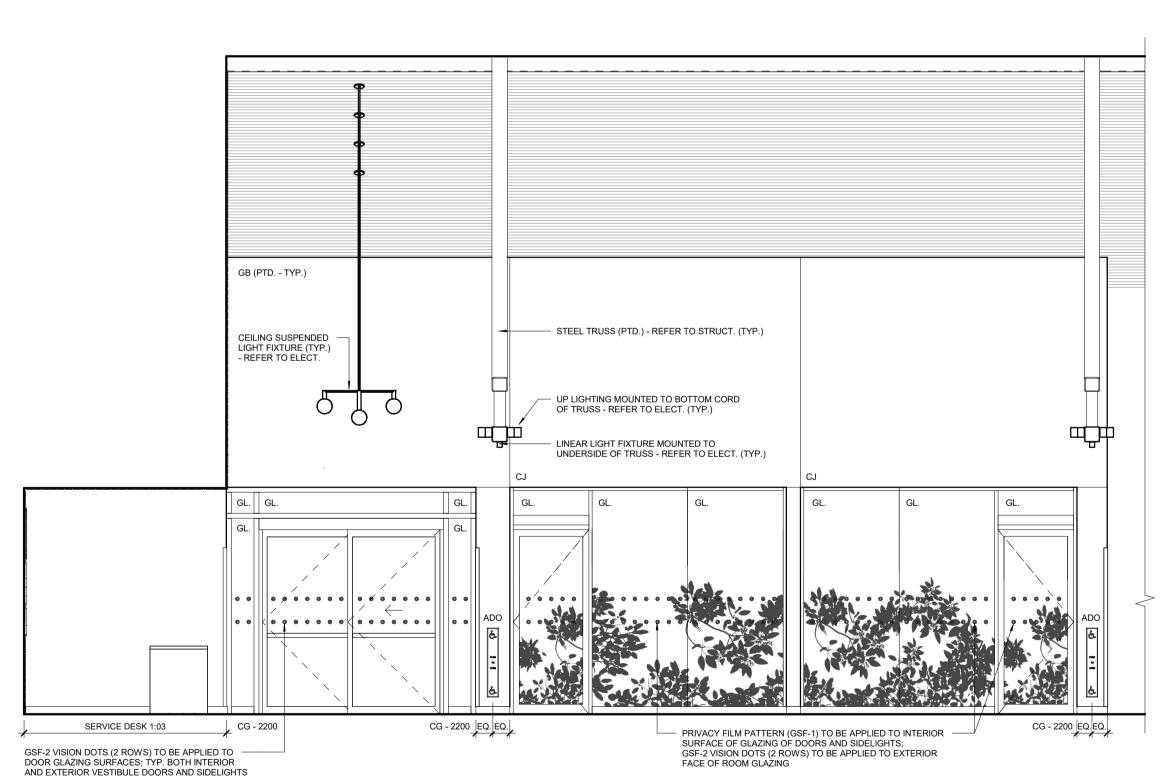



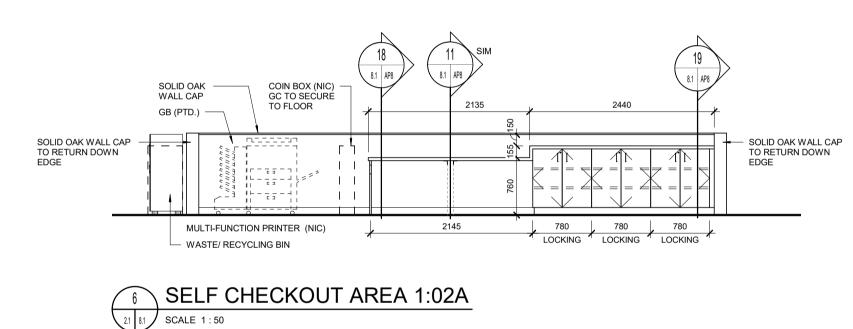

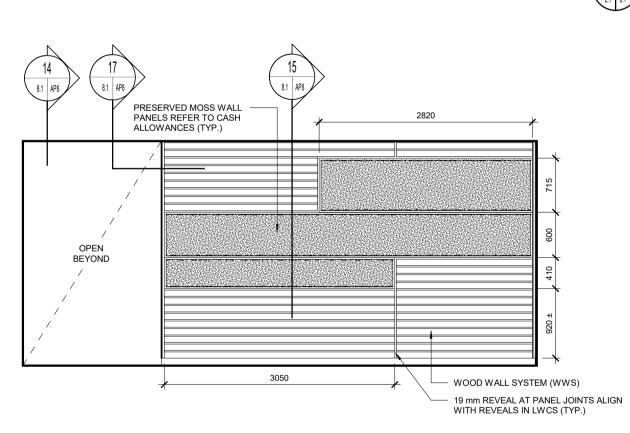




SOLID OAK


EDGE

SOLID OAK WALL CAP TO RETURN DOWN

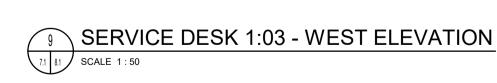

f: (204) 943.8676

LM Architectural Group www.lm-architects.com

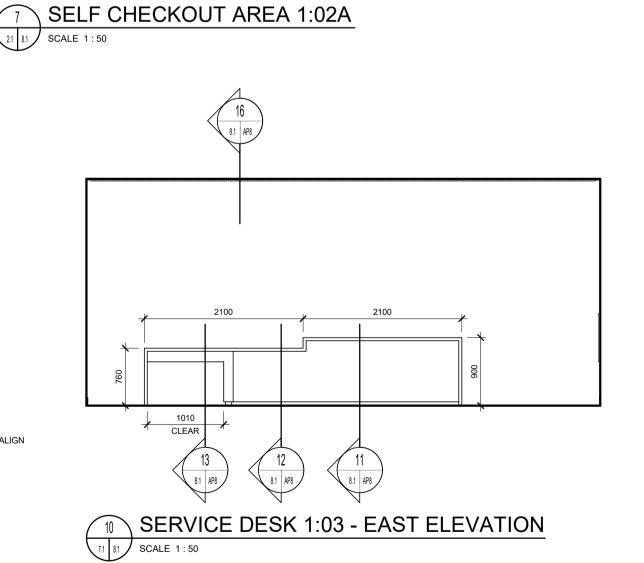

— SOLID OAK WALL CAP

GENERAL NOTES:

- FURNITURE AND EQUIPMENT THAT ARE NOT IN CONTRACT (NIC) ARE INDICATED WITH A DASHED LINE, AND ARE SHOWN FOR INFORMATION PURPOSES ONLY EXCEPT WHERE OTHERWISE INDICATED.
- PROVIDE WOOD BLOCKING CONCEALED IN WALL FOR ALL FURNITURE, EQUIPMENT AND ACCESSORIES MOUNTED AND/OR SECURED TO WALL. TYPICAL OF ALL IN CONTRACT, NOT IN CONTRACT (NIC) AND CITY FURNISHED PRODUCTS (CFP). CONFIRM EXACT LOCATION OF LOCKING WITH CONSULTANT PRIOR TO INSTALLATION.

ACCESSORIES LEGEND:

LIQUID SOAP DISPENSER

MOP AND BROOM RACK

W:AHD

W:BCS

W:FM1

W:FM2 W:FSS

W:GR1

W:GR3

W:LSD

W:MBR

AIR HAND DRYER NAPKIN/TAMPON WASTE W:NTW BABY CHANGE STATION W:PTD PAPER TOWEL DISPENSER FRAMED MIRROR (610x915) W:RHD **ROBE HOOK** FRAMED MIRROR (610x1525) SHOWER CURTAIN AND ROD FOLDING SHOWER SEAT SAFETY ROBE HOOK STAINLESS STEEL SHELF W:SRH W:SSS GRAB RAIL (610mm) GRAB RAIL (760mm) W:TPD TOILET PAPER DISPENSER GRAB RAIL (915mm)

W:UM

W:WD

UNFRAMED MIRROR

WASTE DISPOSAL

ABBREVIATIONS:

AUTOMATIC DOOR OPERATOR CORNER GUARD - FULL HEIGHT
CORNER GUARD - (# = HEIGHT)
CONTROL JOINT
RECESSED FLOOR BOX - REFER TO ELECT. (FINAL LOCATION TO BE COORDINATED WITH FURNITURE LAYOUT)
FLOOR DRAIN - REFER TO MECH.
FIRE EXTINGUISHER (SURFACE MOUNTED) FIRE EXTINGUISHER (FULLY-RECESSED)
FIRE EXTINGUISHER (SEMI-RECESSED) GYPSUM BOARD GLAZING LINEAR WOOD CEILING SYSTEM
MANIFOLD CABINET - REFER TO MECH.
MARKERBOARD (1220 mm x 1220 mm)
MARKERBOARD (1220 mm x 2440 mm)

NOT IN CONTRACT CITY FURNISHED PRODUCT PORCELAIN TILE RIGID VINYL WALL PROTECTION SOLID SURFACING MATERIAL SLAT WALL (900 mm x 1450 mm)

TACKBOARD (1220 mm x 1220 mm)

TACKBOARD (1220 mm x 2440 mm)


TACKBOARD (900 mm x 1450 mm) TYPICAL UNIVERSAL UNIVERSAL TOILET ROOM UNIVERSAL WASHROOM STALL WALL MOUNT WOLD WALL SYSTEM





The contractor is to verify dimensions and data noted herein with conditions on the site

and is held responsible for reporting any discrepancy to the architects for adjustment.

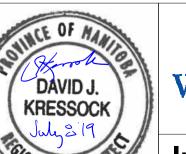



Bill and Helen Norrie Library Project No.: 2017-082

Tender No.: 542-2019 15 Poseidon Bay, Winnipeg, MB.

Interior Elevations

Comm. No.: 1847 Plotted on: 7/17/2019 8:45:22 AM C:\Users\H.WEST\Documents\1847_BHN Library_H.West.rvt

A8.1