



PLAN
1 LINEAR CONCRETE & TIMBER BENCH
 L-601 1:15

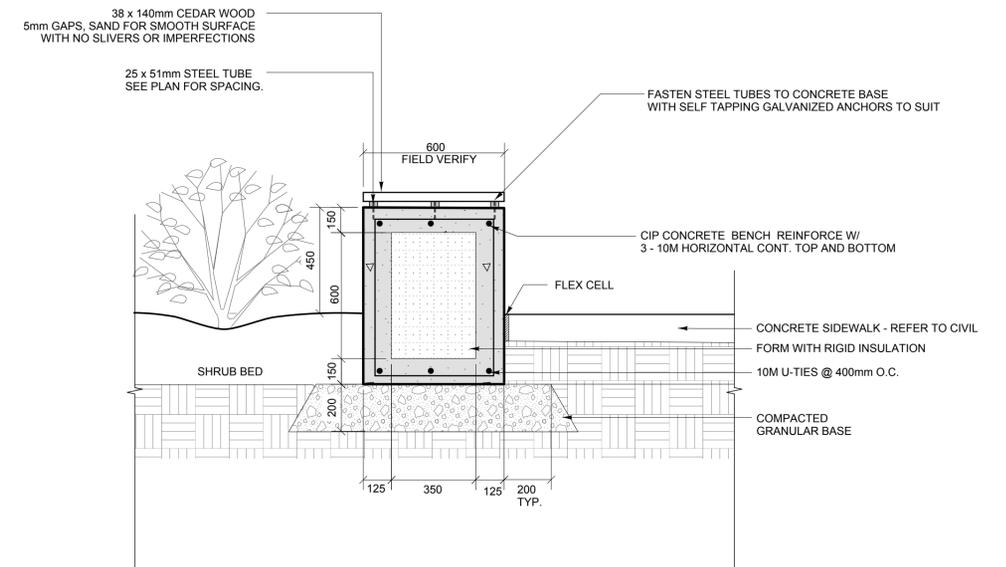


SECTION A
SCALE: 1:15

3 CONCRETE & TIMBER BENCH SECTION, TYP.
 L-601 1:15

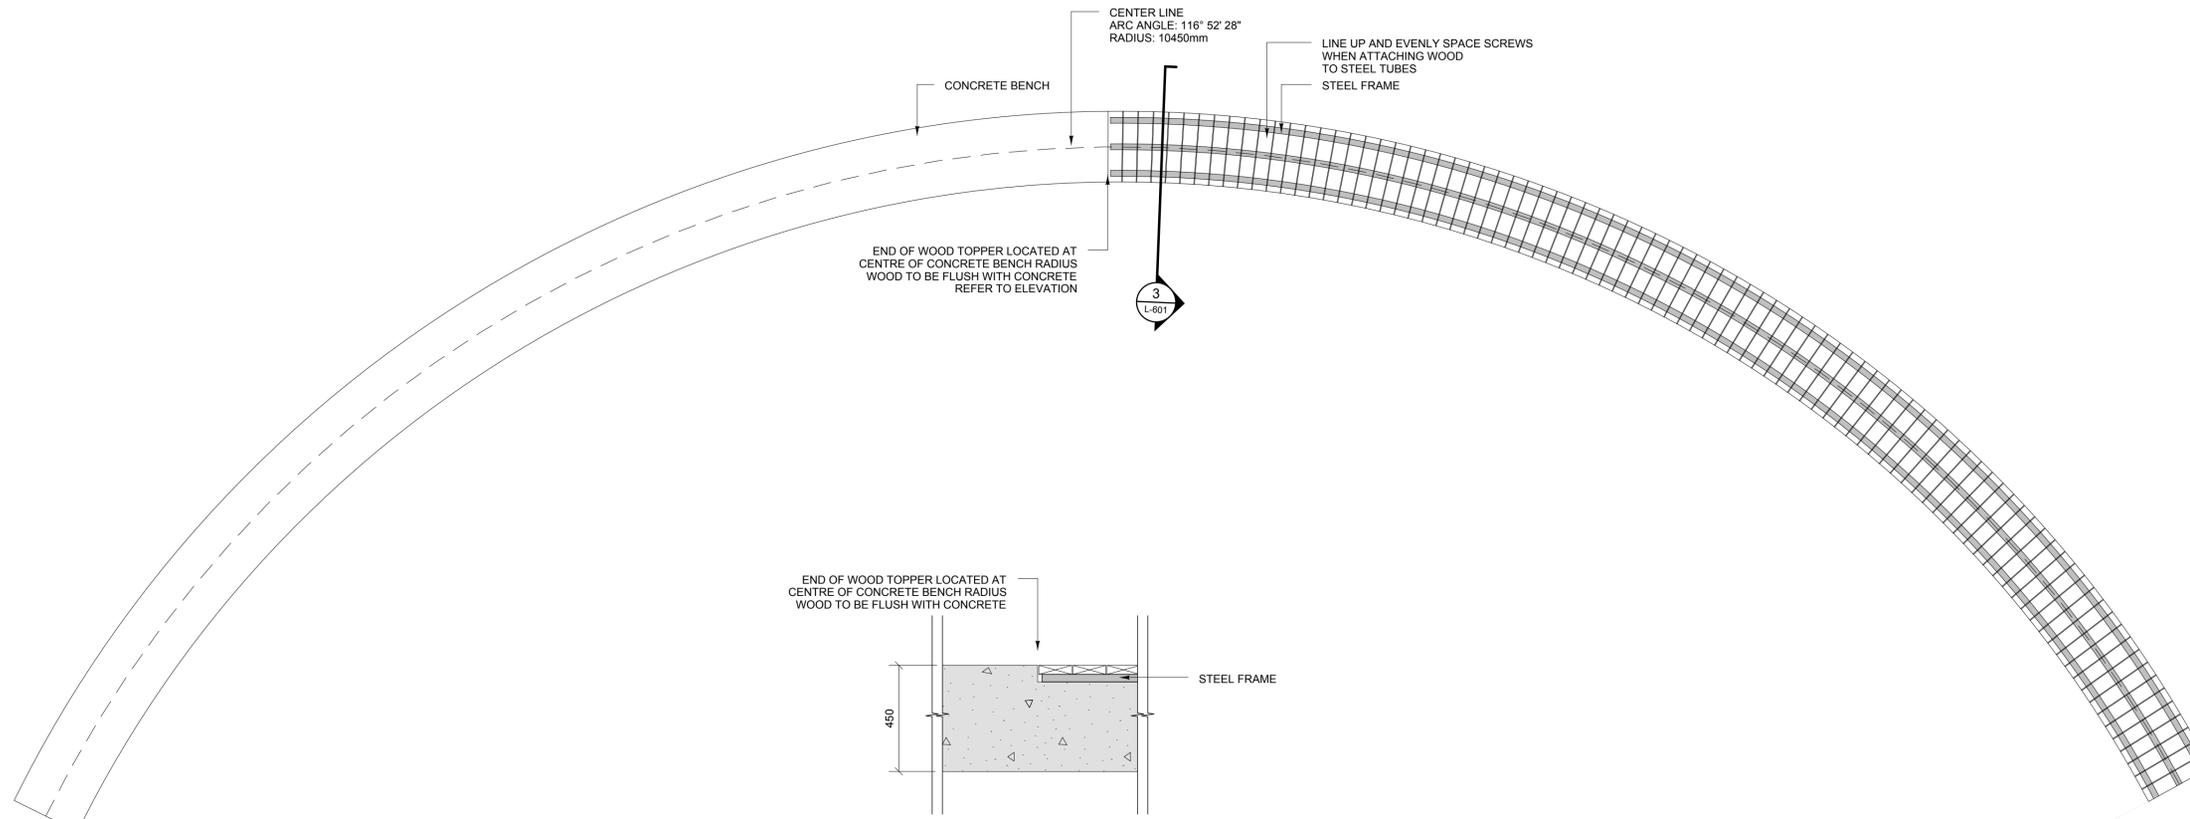

PLAN
1:30
2 CURVED CONCRETE & TIMBER BENCH
 L-601 AS NOTED

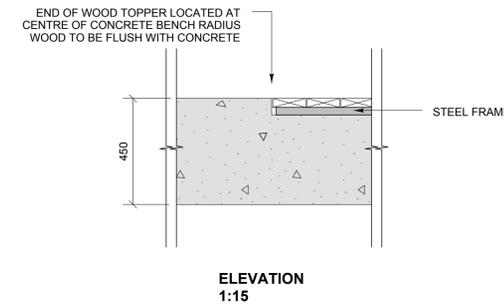

ELEVATION
1:15

5	July 08, 2019	Issued for Construction	DL
4	June 26, 2019	Issued for 100% Pre-Tender Review	DL
3	May 13, 2019	Issued for Pre-Tender Review	DL
2	Feb. 22, 2019	Detailed Design Review	DL
1	Dec. 17, 2018	Schematic Design Review	DL
No.	Date	Issue / Revision	By
Drawn By:	DL		
Printing Date:			



Drawings and specifications, as instruments of service are the property of the architects, the copyright in the same being reserved to them. No reproduction may be made without the permission of the architects, and when made, must bear their names. All prints to be returned.
 The contractor is to verify dimensions and data noted herein with conditions on the site and is held responsible for reporting any discrepancy to the architects for adjustment.

Winnipeg
Bill and Helen Norrie Library
 Project No.: 2017-082
 Tender No.: 542-2019
 Address: 15 Poseidon Bay, Winnipeg, MB.

Concrete & Timber Bench Details