

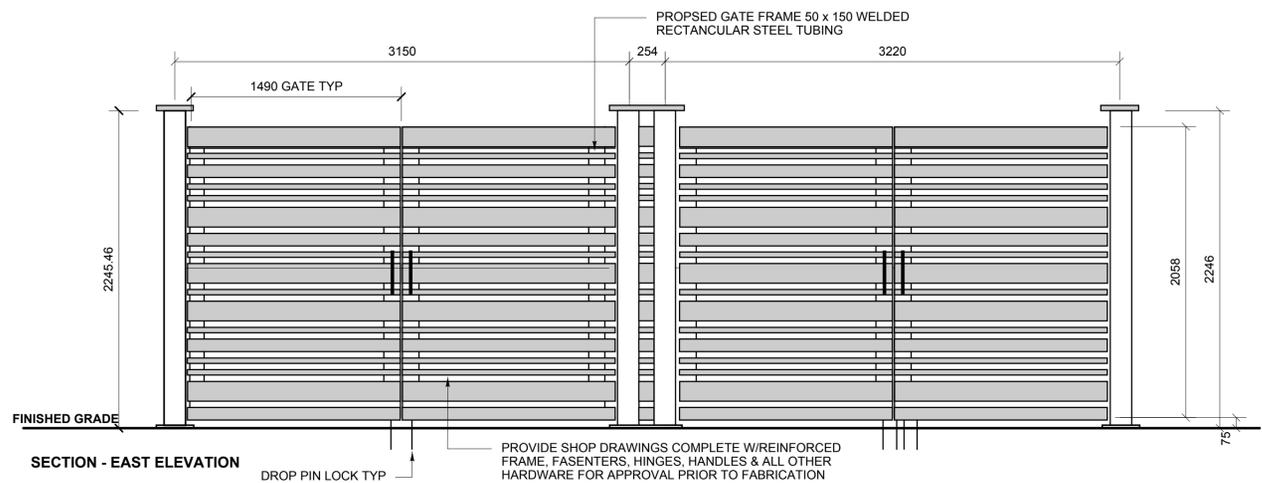


GARBAGE BIN ENCLOSURE & PARKING SCREEN NOTES:



- PROVIDE SHOP DRAWINGS PER SPECIFICATIONS INCL. ALL FASTENING DETAILS.
- ALL WOOD TO BE NO. 1 GRADE AS SPECIFIED.
- ALL BEAMS, POSTS BASE PLATES & SADDLES TO BE FLAT BLACK COLOUR

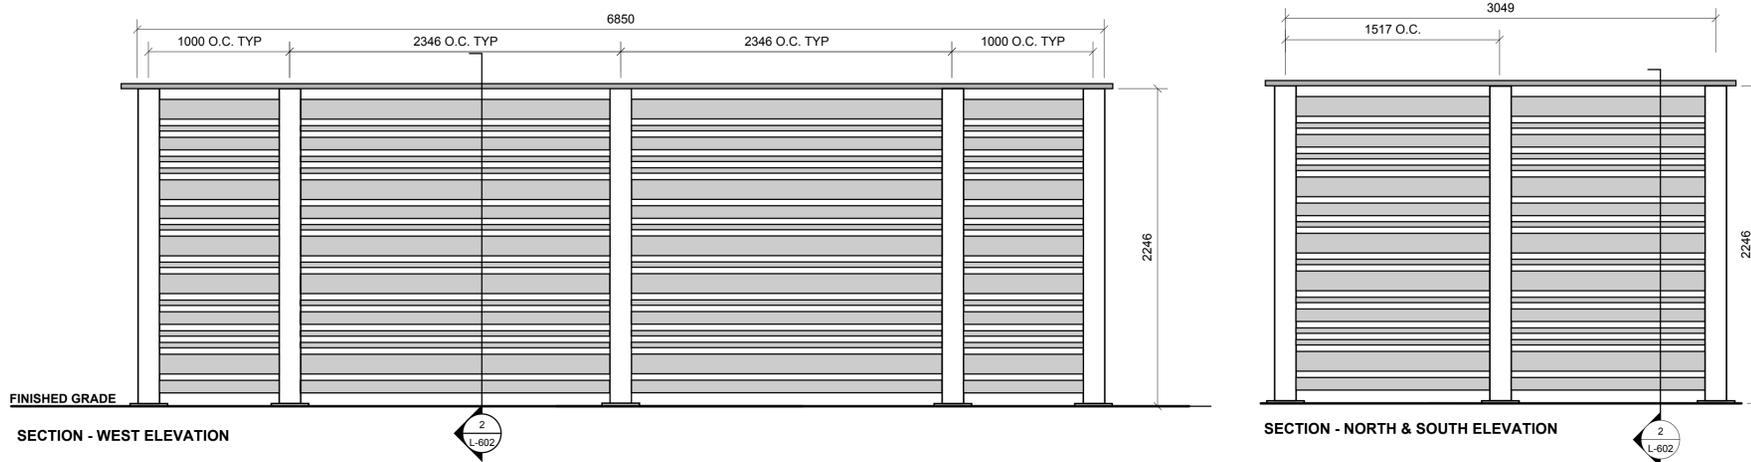

1 GARBAGE BIN ENCLOSURE
L-602 SCALE: 1:25

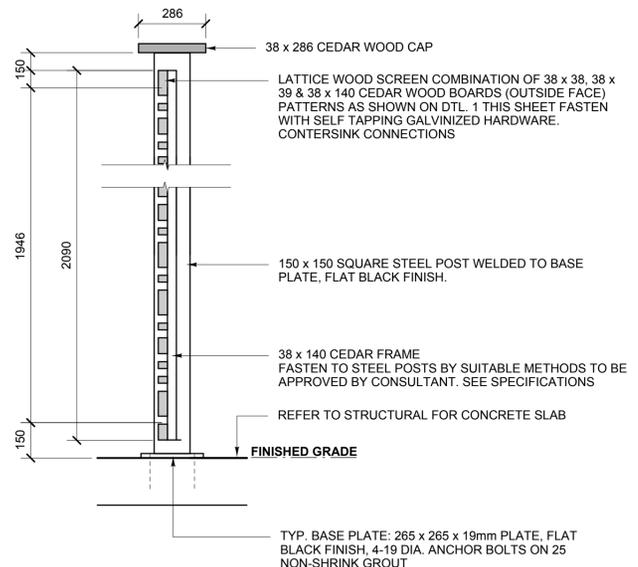



2 GARBAGE BIN ENCLOSURE SECTION
L-602 SCALE: 1:15

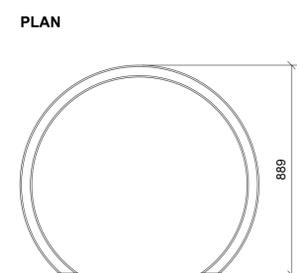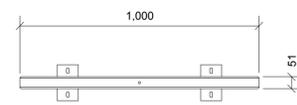

3 SURFACE MOUNTED BIKE RACK
L-602 1:15

NOTES:

1. PROVIDE SHOP DRAWINGS TO CONSULTANT FOR APPROVAL AS SPECIFIED.
2. ALUMINUM OR GALVANIZED STEEL FRAME.
3. USE COMPATIBLE RUSTLESS METAL FASTENERS.
4. POWDERCOATED SILVER.
5. SURFACE MOUNTED.
6. TOUCH UP ANY UNCOVERED OR DISTURBED SURFACES BY HAND AFTER SOFT LANDSCAPING IS COMPLETE.

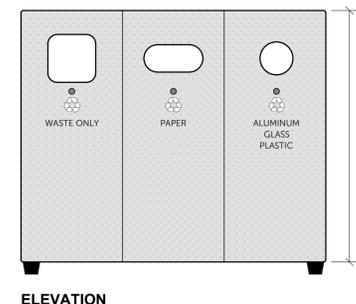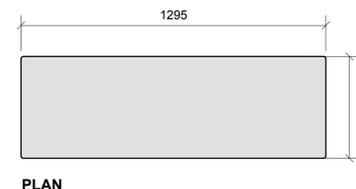

4 WASTE & RECYCLING RECEPTACLE
L-602 1:15

NOTES:

1. PROVIDE SHOP DRAWINGS TO CONSULTANT FOR APPROVAL AS SPECIFIED.
2. PERFORATED STEEL PANELS AND BODY.
3. USE COMPATIBLE RUSTLESS METAL FASTENERS.
4. POWDERCOATED SILVER.
5. SURFACE MOUNTED.
6. TOUCH UP ANY UNCOVERED OR DISTURBED SURFACES BY HAND AFTER SOFT LANDSCAPING IS COMPLETE.

5	July 08, 2019	Issued for Construction	DL
4	June 26, 2019	Issued for 100% Pre-Tender Review	DL
3	May 13, 2019	Issued for Pre-Tender Review	DL
2	Feb. 22, 2019	Detailed Design Review	DL
1	Dec. 17, 2018	Schematic Design Review	DL
No.	Date	Issue / Revision	By
Drawn By:	DL		
Printing Date:			

the manitoba association of landscape architects
 Monica Giesbrecht
 Member No. 101
 July 9/19

Drawings and specifications, as instruments of service are the property of the architect. The copyright in the same being reserved to them. No reproduction may be made without the permission of the architect, and when made, must bear their names. All prints to be returned.

The contractor is to verify dimensions and data noted herein with conditions on the site and is held responsible for reporting any discrepancy to the architects for adjustment.

Winnipeg

Bill and Helen Norrie Library

Project No.: 2017-082
 Tender No.: 542-2019
 Address: 15 Poseidon Bay, Winnipeg, MB.

Garbage Enclosure & Site Furniture Details

Comm. No.: 1847

Sheet: **L-602**

