




ELLICE AVENUE

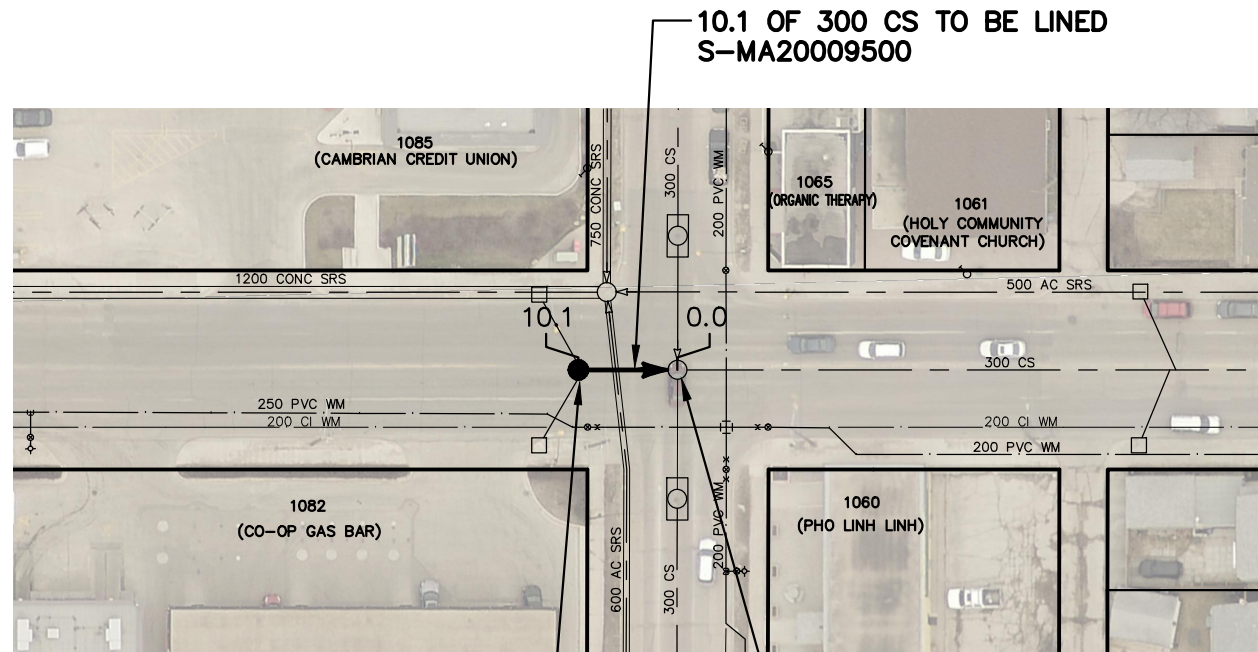

10.1 OF 300 CS TO BE LINED
S-MA20009500

INSTALL 1200 MH AS PER (SD-010).
(TO BE DONE BY OTHERS)

WALL ST

S-MH20008675
RIM 233.01
INV N 229.60
INV E 229.66
INV S 229.60
INV W 229.66

SEWER JUNCTION INFORMATION FROM SEWER VIDEO INSPECTION SEWER ID S-MA20009500		
DISTANCE FROM MH ID S-MH20008675		
DISTANCE	DIAMETER	CLOCK
6.7	150	10
8.1	150	2
8.9	150	10

WARNING

IF POWER EQUIPMENT OR EXPLOSIVES ARE TO BE USED FOR EXCAVATION ON THIS PROJECT THE CONTRACTOR MUST:


- 1) NOTIFY THE GAS COMPANY OF THE PROPOSED LOCATION OF EXCAVATION.
- 2) TAKE PRECAUTION TO AVOID DAMAGE TO GAS COMPANY INSTALLATIONS.

SEE PROVINCIAL REGULATION 210/72 FOR DETAILS

FOR INDEX SEE
11988

METRIC

WHOLE NUMBERS INDICATE MILLIMETRES
DECIMALIZED NUMBERS INDICATE METRES

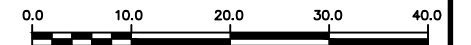

LOCATION APPROVED UNDERGROUND STRUCTURES SUPV. U/G STRUCTURES COMMITTEE _____ DATE _____ NOTE: LOCATION OF UNDERGROUND STRUCTURES AS SHOWN ARE BASED ON THE BEST INFORMATION AVAILABLE BUT NO GUARANTEE IS GIVEN THAT ALL EXISTING UTILITIES ARE SHOWN OR THAT THE GIVEN LOCATIONS ARE EXACT. CONFIRMATION OF EXISTENCE AND EXACT LOCATION OF ALL SERVICES MUST BE OBTAINED FROM THE INDIVIDUAL UTILITIES BEFORE PROCEEDING WITH CONSTRUCTION.	B.M. ELEV.			ENGINEER'S SEAL ORIGINAL SIGNED BY S.R.J. COURNOYER 19/01/22 CONSULTANT DRAWING NUMBER _____	 THE CITY OF WINNIPEG WATER AND WASTE DEPARTMENT ENGINEERING DIVISION 2018 SEWER MAIN RENEWALS MANHOLE INSTALLATION ELLICE AVENUE NODE W OF WALL STREET TO MH AT WALL STREET	SHEET 27 OF 52
		DESIGNED BY SC CHECKED BY SC DRAWN BY AJ APPROVED BY KZ SCALE: HORIZONTAL 1:750 VERTICAL K.ZUREK RELEASED FOR CONSTRUCTION DATE 2019-01-23	DATE 2019 01 24 PLOT DATE: 2019 01 24			CITY DRAWING NUMBER 12012