

JEFFERSON AVENUE

MASTERTON
CRESCENT

MARTINDALE
PLACE

86.0 OF 375 WWS TO BE LINED
S-MA00004400



SEWER JUNCTION INFORMATION FROM SEWER VIDEO INSPECTION		
SEWER ID S-MA00004400		
DISTANCE FROM MH ID S-MH00003897		
DISTANCE	DIAMETER	CLOCK
**** NO SERVICE JUNCTION****		

S-MH00003898
RIM 231.46
INV E 225.82
INV W 225.82
INV N 225.82

S-MH00003897
RIM 231.65
INV E 226.03
INV W 226.03
INV N 226.03

MANSARD
CLOSE (W-LG)

MANSARD
CLOSE (E-LG)

WARNING

IF POWER EQUIPMENT OR EXPLOSIVES
ARE TO BE USED FOR EXCAVATION ON
THIS PROJECT THE CONTRACTOR MUST:


- 1) NOTIFY THE GAS COMPANY OF THE PROPOSED LOCATION OF EXCAVATION.
- 2) TAKE PRECAUTION TO AVOID DAMAGE TO GAS COMPANY INSTALLATIONS.

SEE PROVINCIAL REGULATION 210/72 FOR DETAILS

FOR INDEX SEE
11988

METRIC

WHOLE NUMBERS INDICATE MILLIMETRES
DECIMALIZED NUMBERS INDICATE METRES

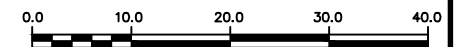

LOCATION APPROVED UNDERGROUND STRUCTURES

SUPV. U/G STRUCTURES COMMITTEE DATE

NOTE:

LOCATION OF UNDERGROUND STRUCTURES AS SHOWN ARE BASED ON THE BEST INFORMATION AVAILABLE BUT NO GUARANTEE IS GIVEN THAT ALL EXISTING UTILITIES ARE SHOWN OR THAT THE GIVEN LOCATIONS ARE EXACT. CONFIRMATION OF EXISTENCE AND EXACT LOCATION OF ALL SERVICES MUST BE OBTAINED FROM THE INDIVIDUAL UTILITIES BEFORE PROCEEDING WITH CONSTRUCTION.

NO.	REVISIONS	DATE	BY

DESIGNED BY	SC	CHECKED BY	SC
DRAWN BY	AJ	APPROVED BY	KZ
SCALE:	1:750	RELEASED FOR CONSTRUCTION	K.ZUREK
HORIZONTAL		DATE	2019-01-23
VERTICAL		DATE	2019 01 24

ENGINEER'S SEAL
**ORIGINAL
SIGNED BY
S.R.J.
COURNOYER
19/01/22**
CONSULTANT DRAWING NUMBER



THE CITY OF WINNIPEG
WATER AND WASTE DEPARTMENT
ENGINEERING DIVISION

2018 SEWER MAIN RENEWALS
BY CIPP LINING
JEFFERSON AVENUE
MH AT MASTERTON SCRESENT TO
MH AT MARTINDALE PLACE

SHEET **31** OF **52**
CITY DRAWING NUMBER
12016